



07/26/20

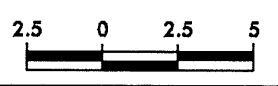

PROJECT REFERENCE NO.	SHEET NO.
R-2813C	X-23

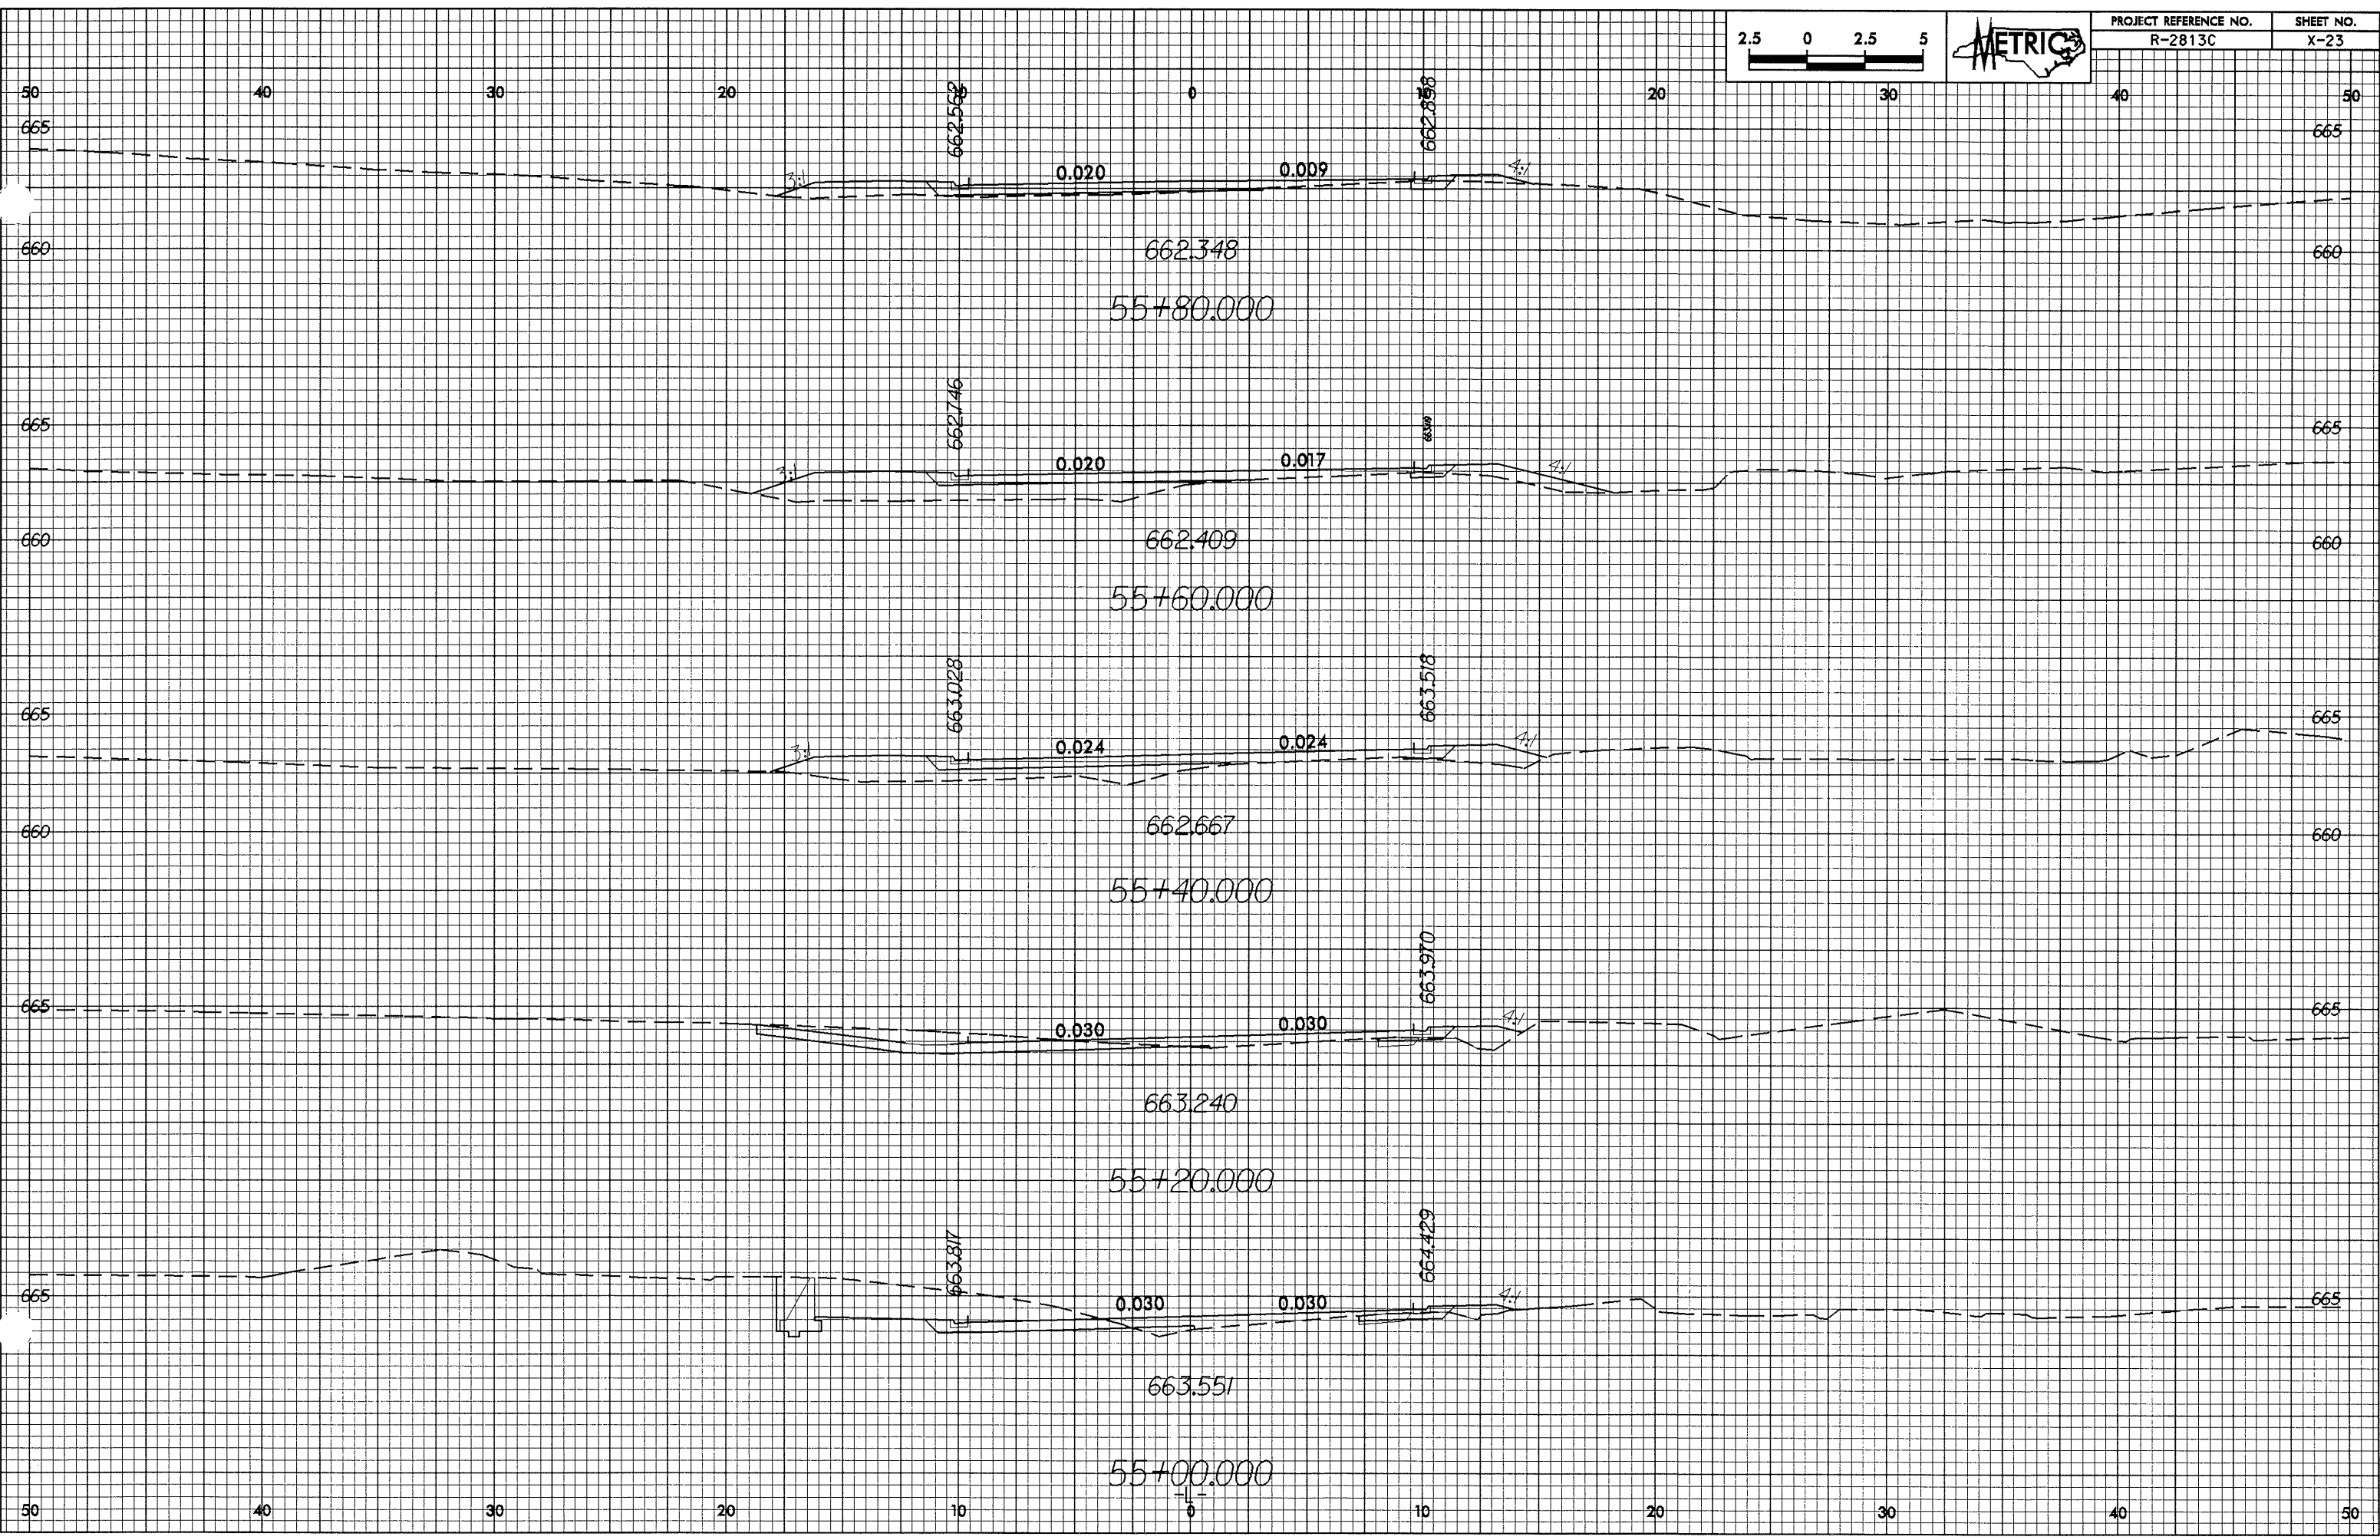

31 MAR 2008 11:32 AM  
 West AT R072299  
 .rev.spldgn