


PROJECT REFERENCE NO. R-2813C SHEET NO. X-22

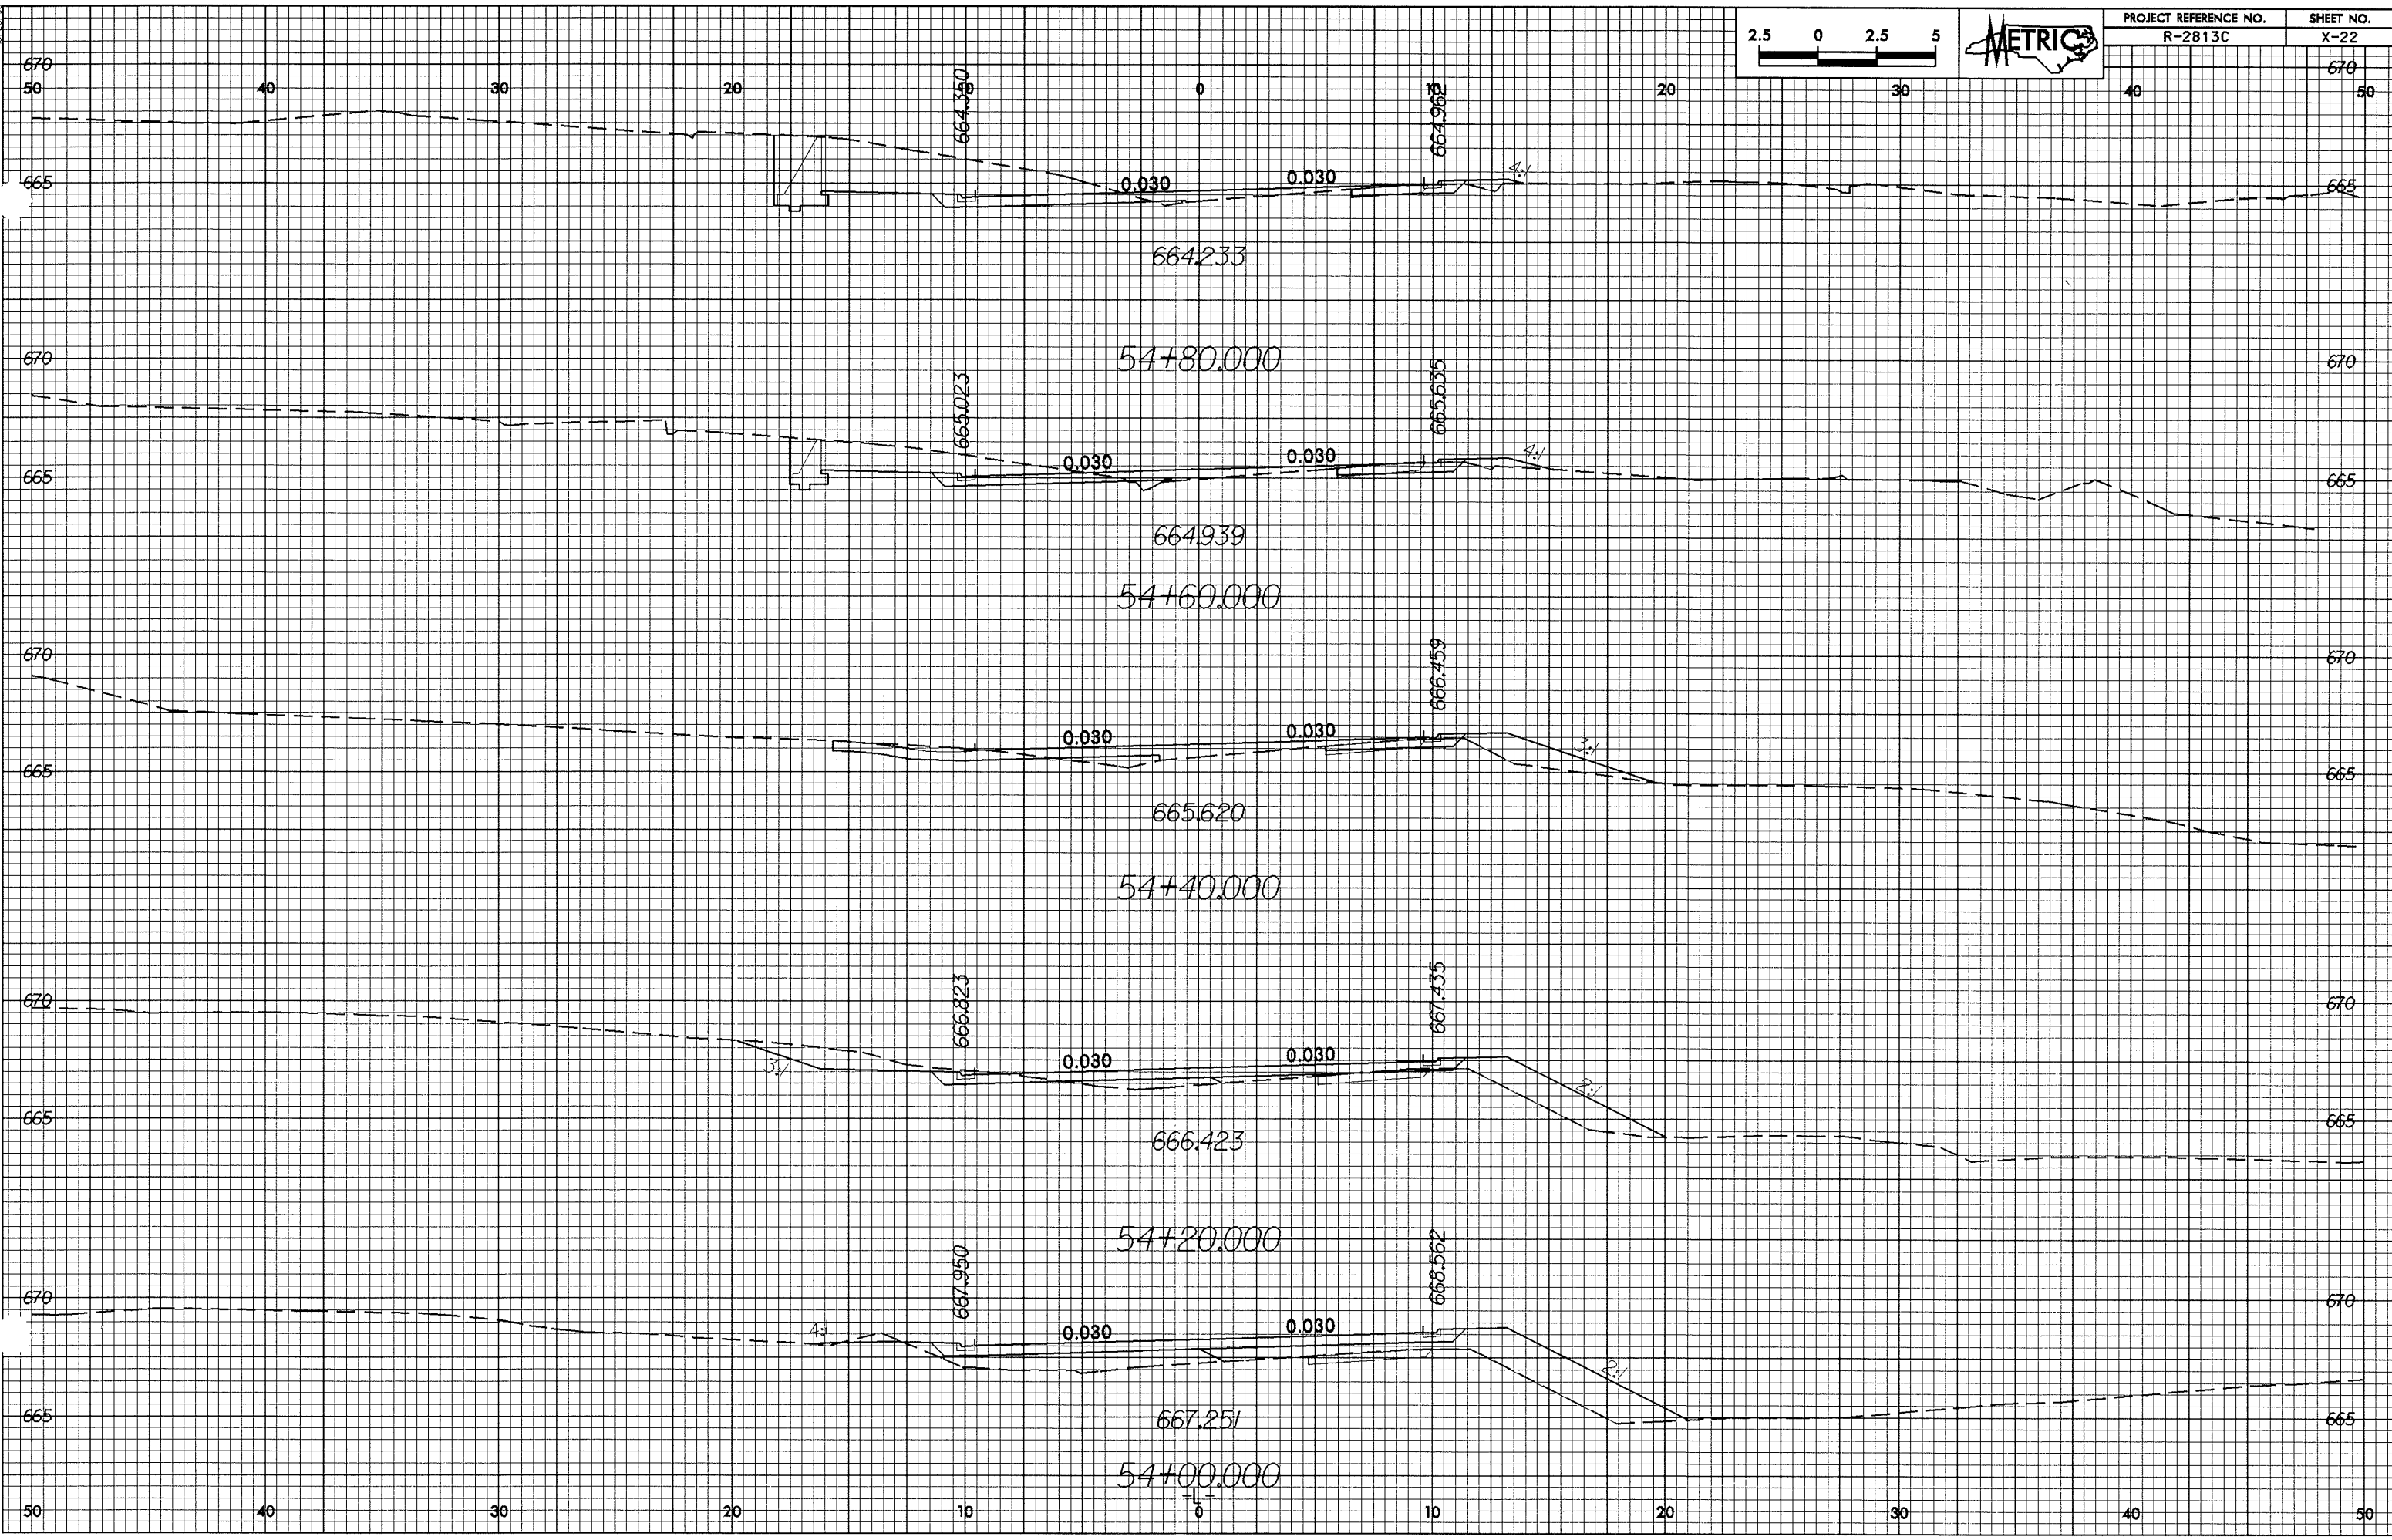

31-1108-200-1152  
10/26/08  
10/26/08