


PROJECT REFERENCE NO.  
R-2813C

SHEET NO.  
X-20

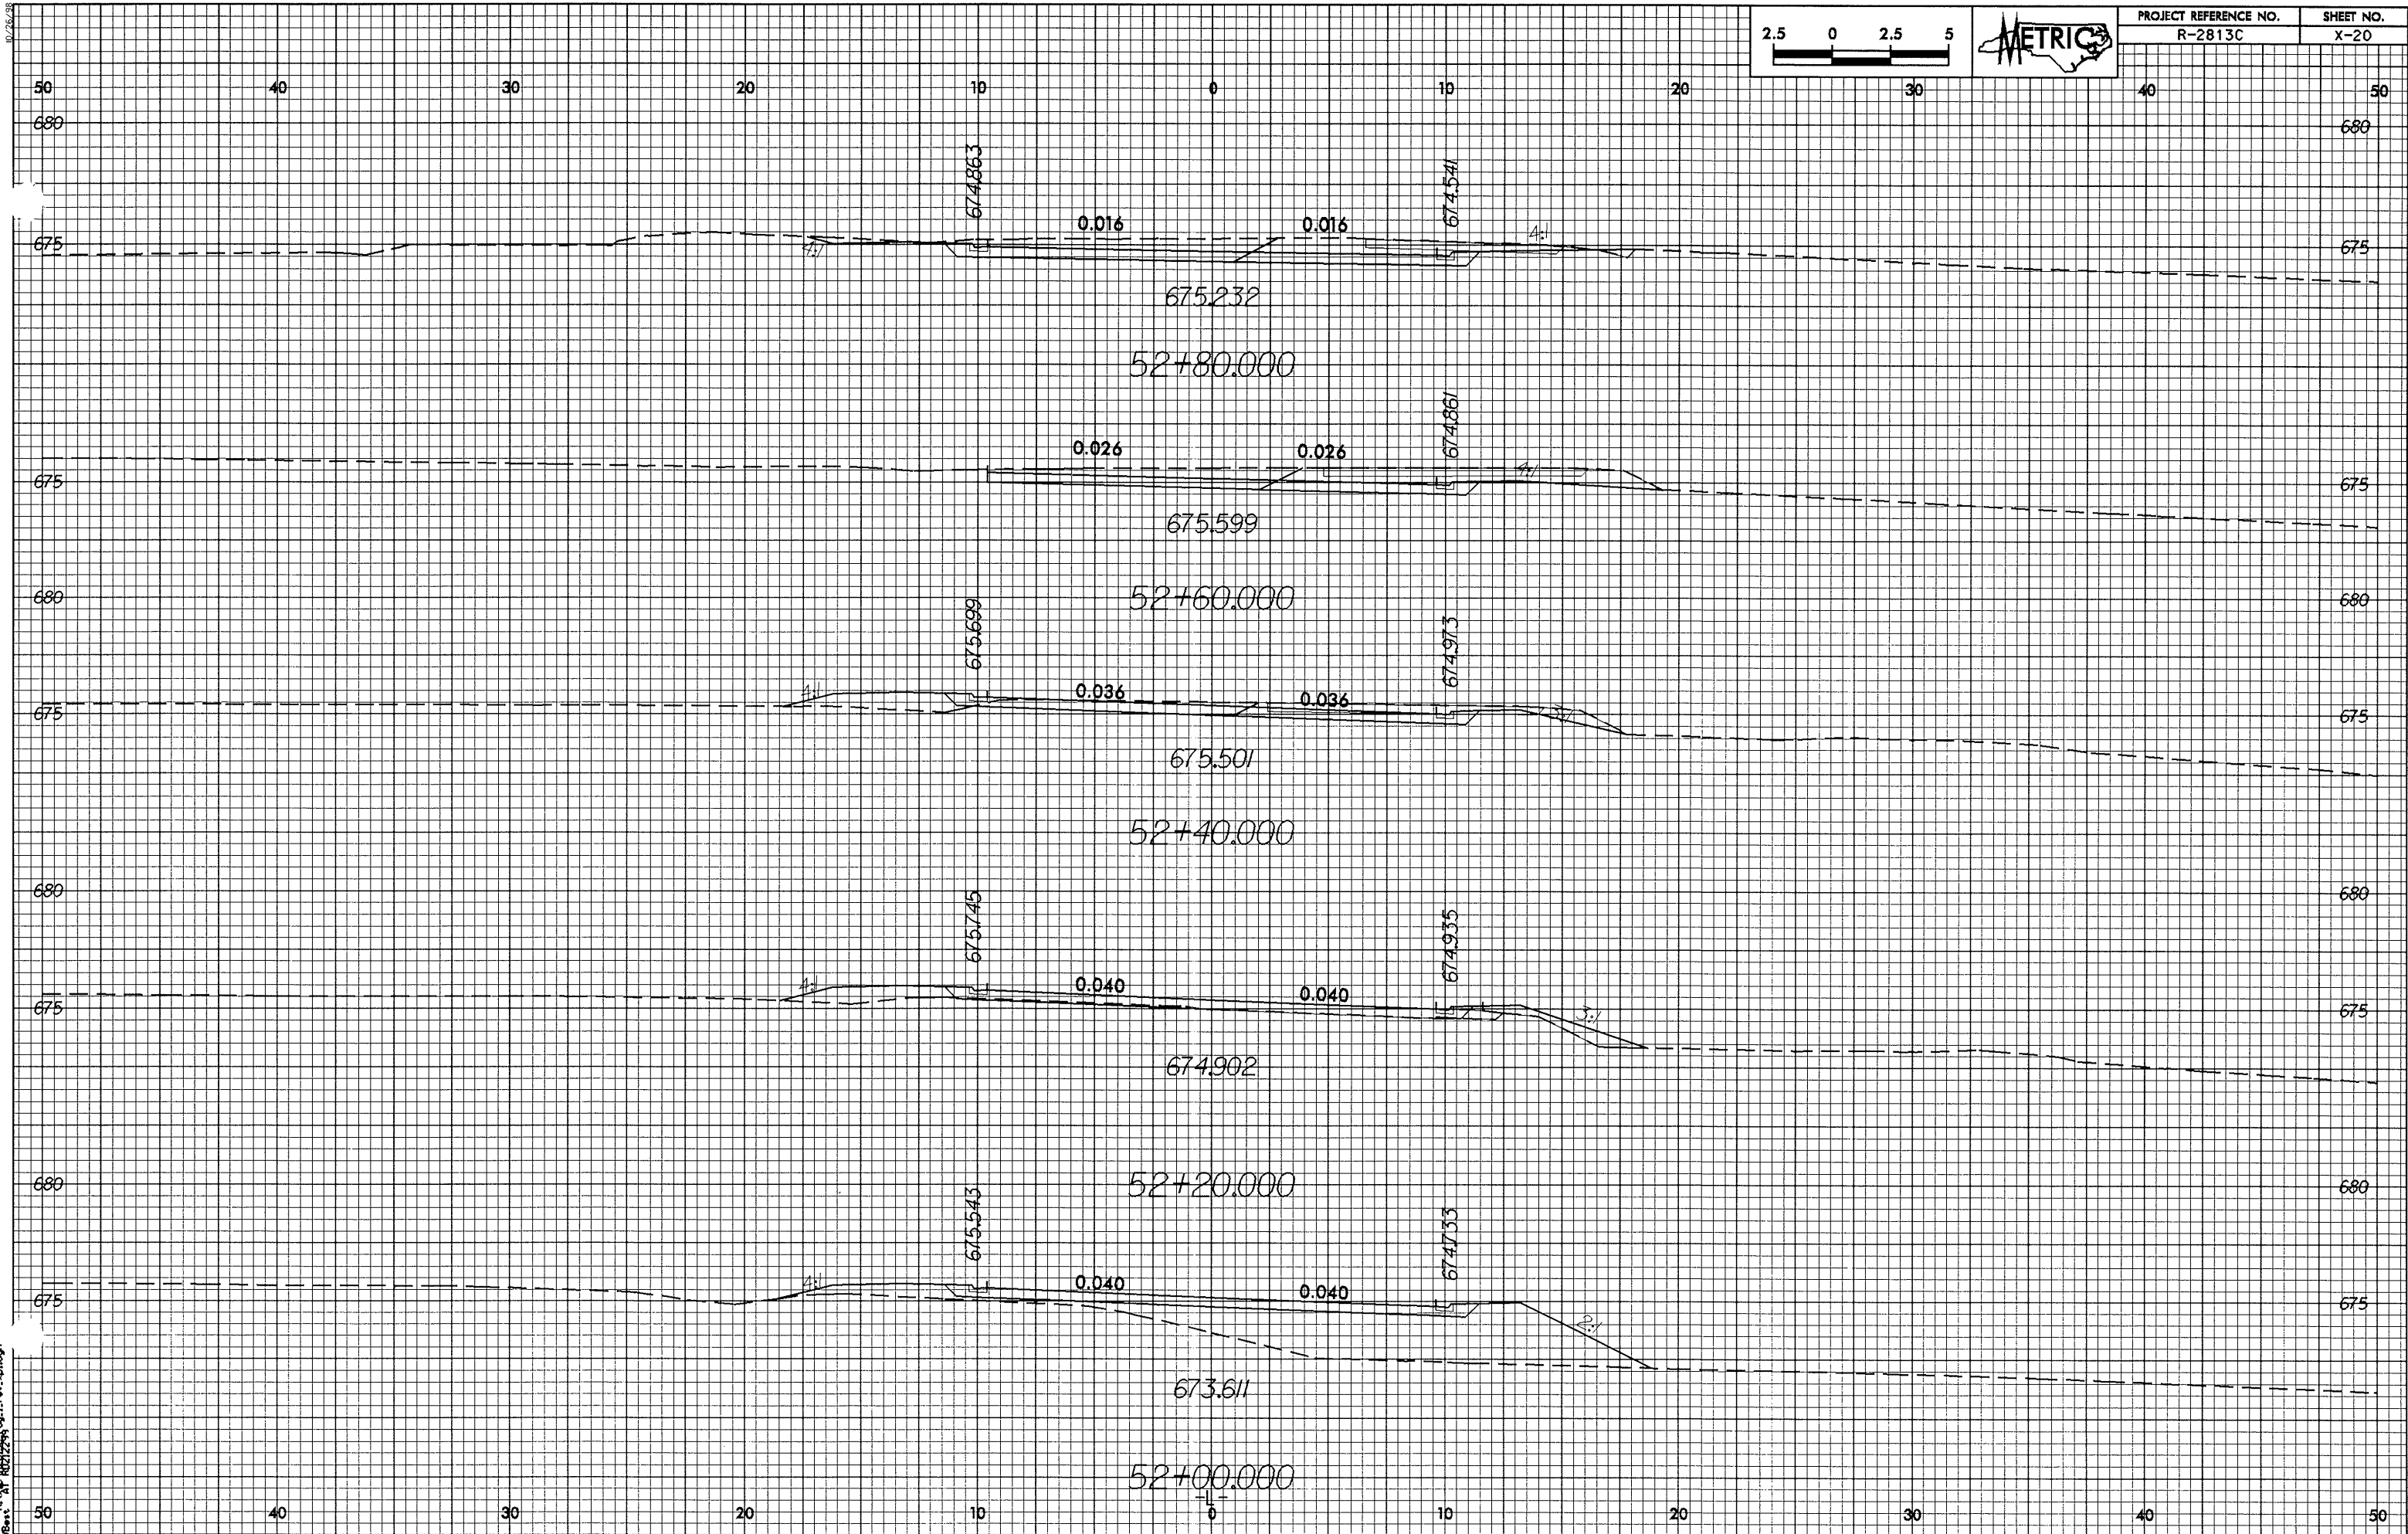

3:14:00 2008 11/21  
West AT 1027299.dwg, rev. sp1.dwg