



0.25/28

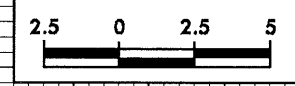

PROJECT REFERENCE NO.  
R-2813C

SHEET NO.  
X-16

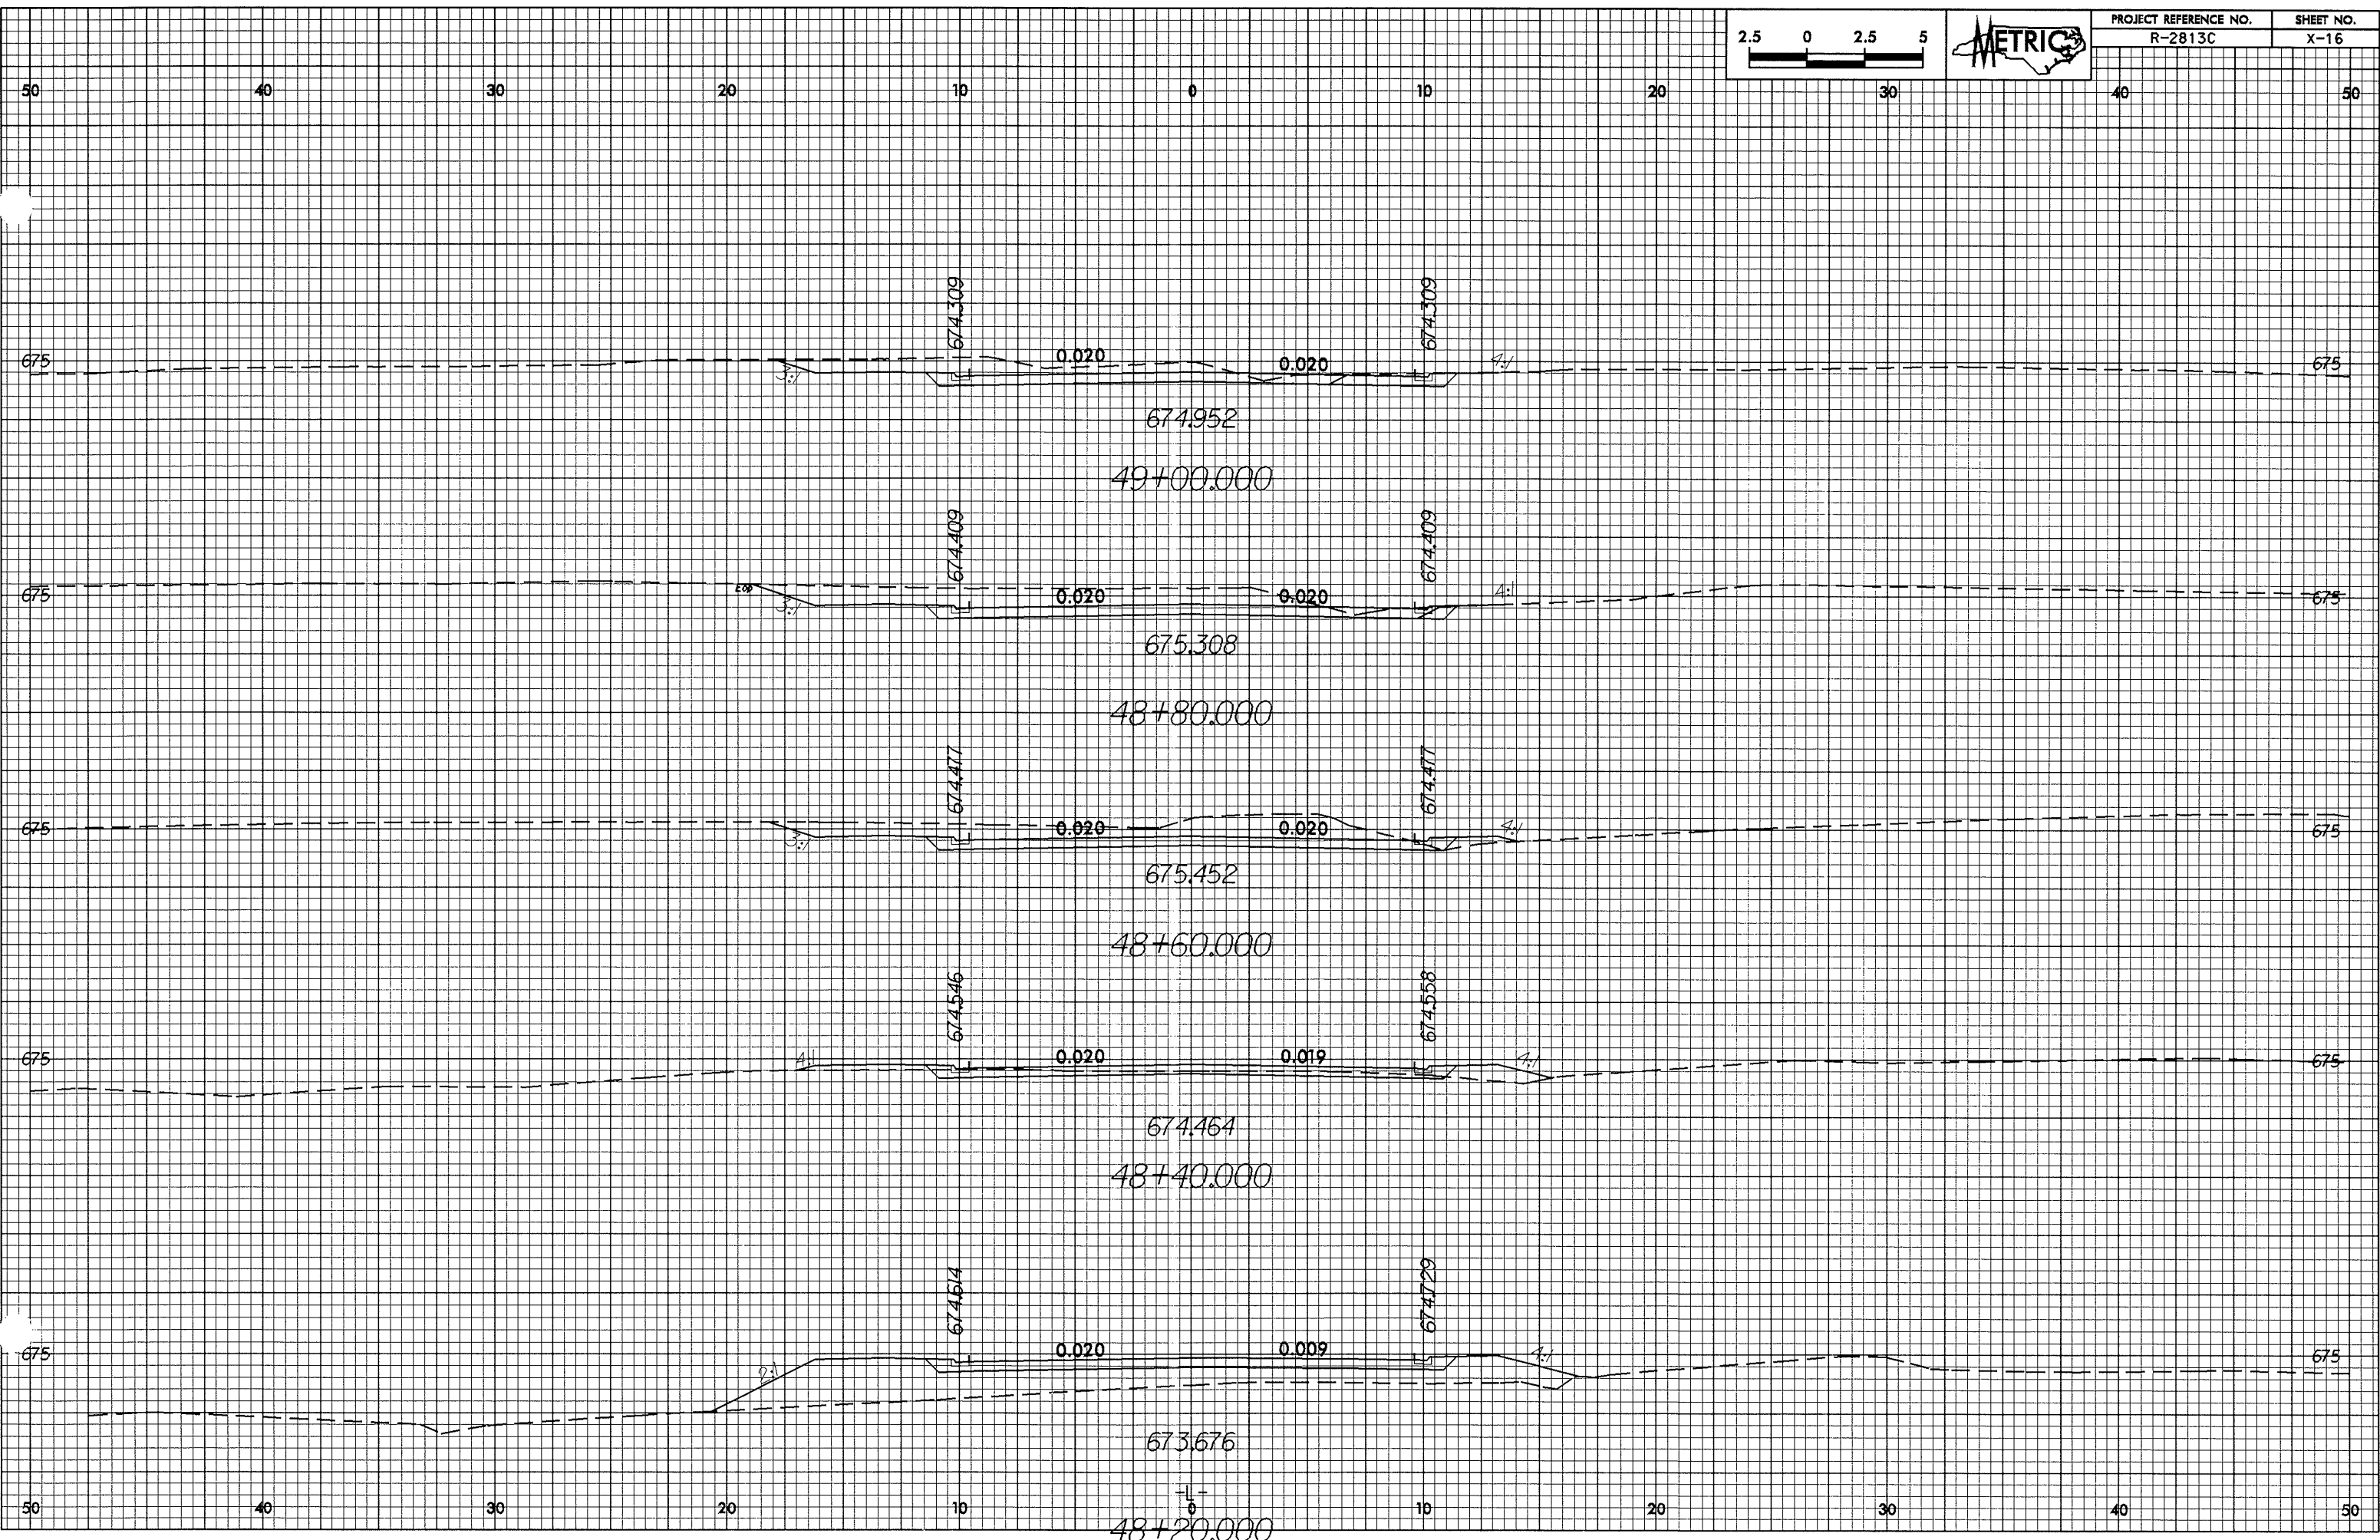

31 11/15/2008 1:52 pm 1.dwg  
 User: R-2813C  
 Plot: R-2813C