



31-1111-2018-11-20
West AT 10/12/2018

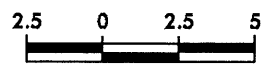

PROJECT REFERENCE NO.	SHEET NO.
R-2813C	X-14

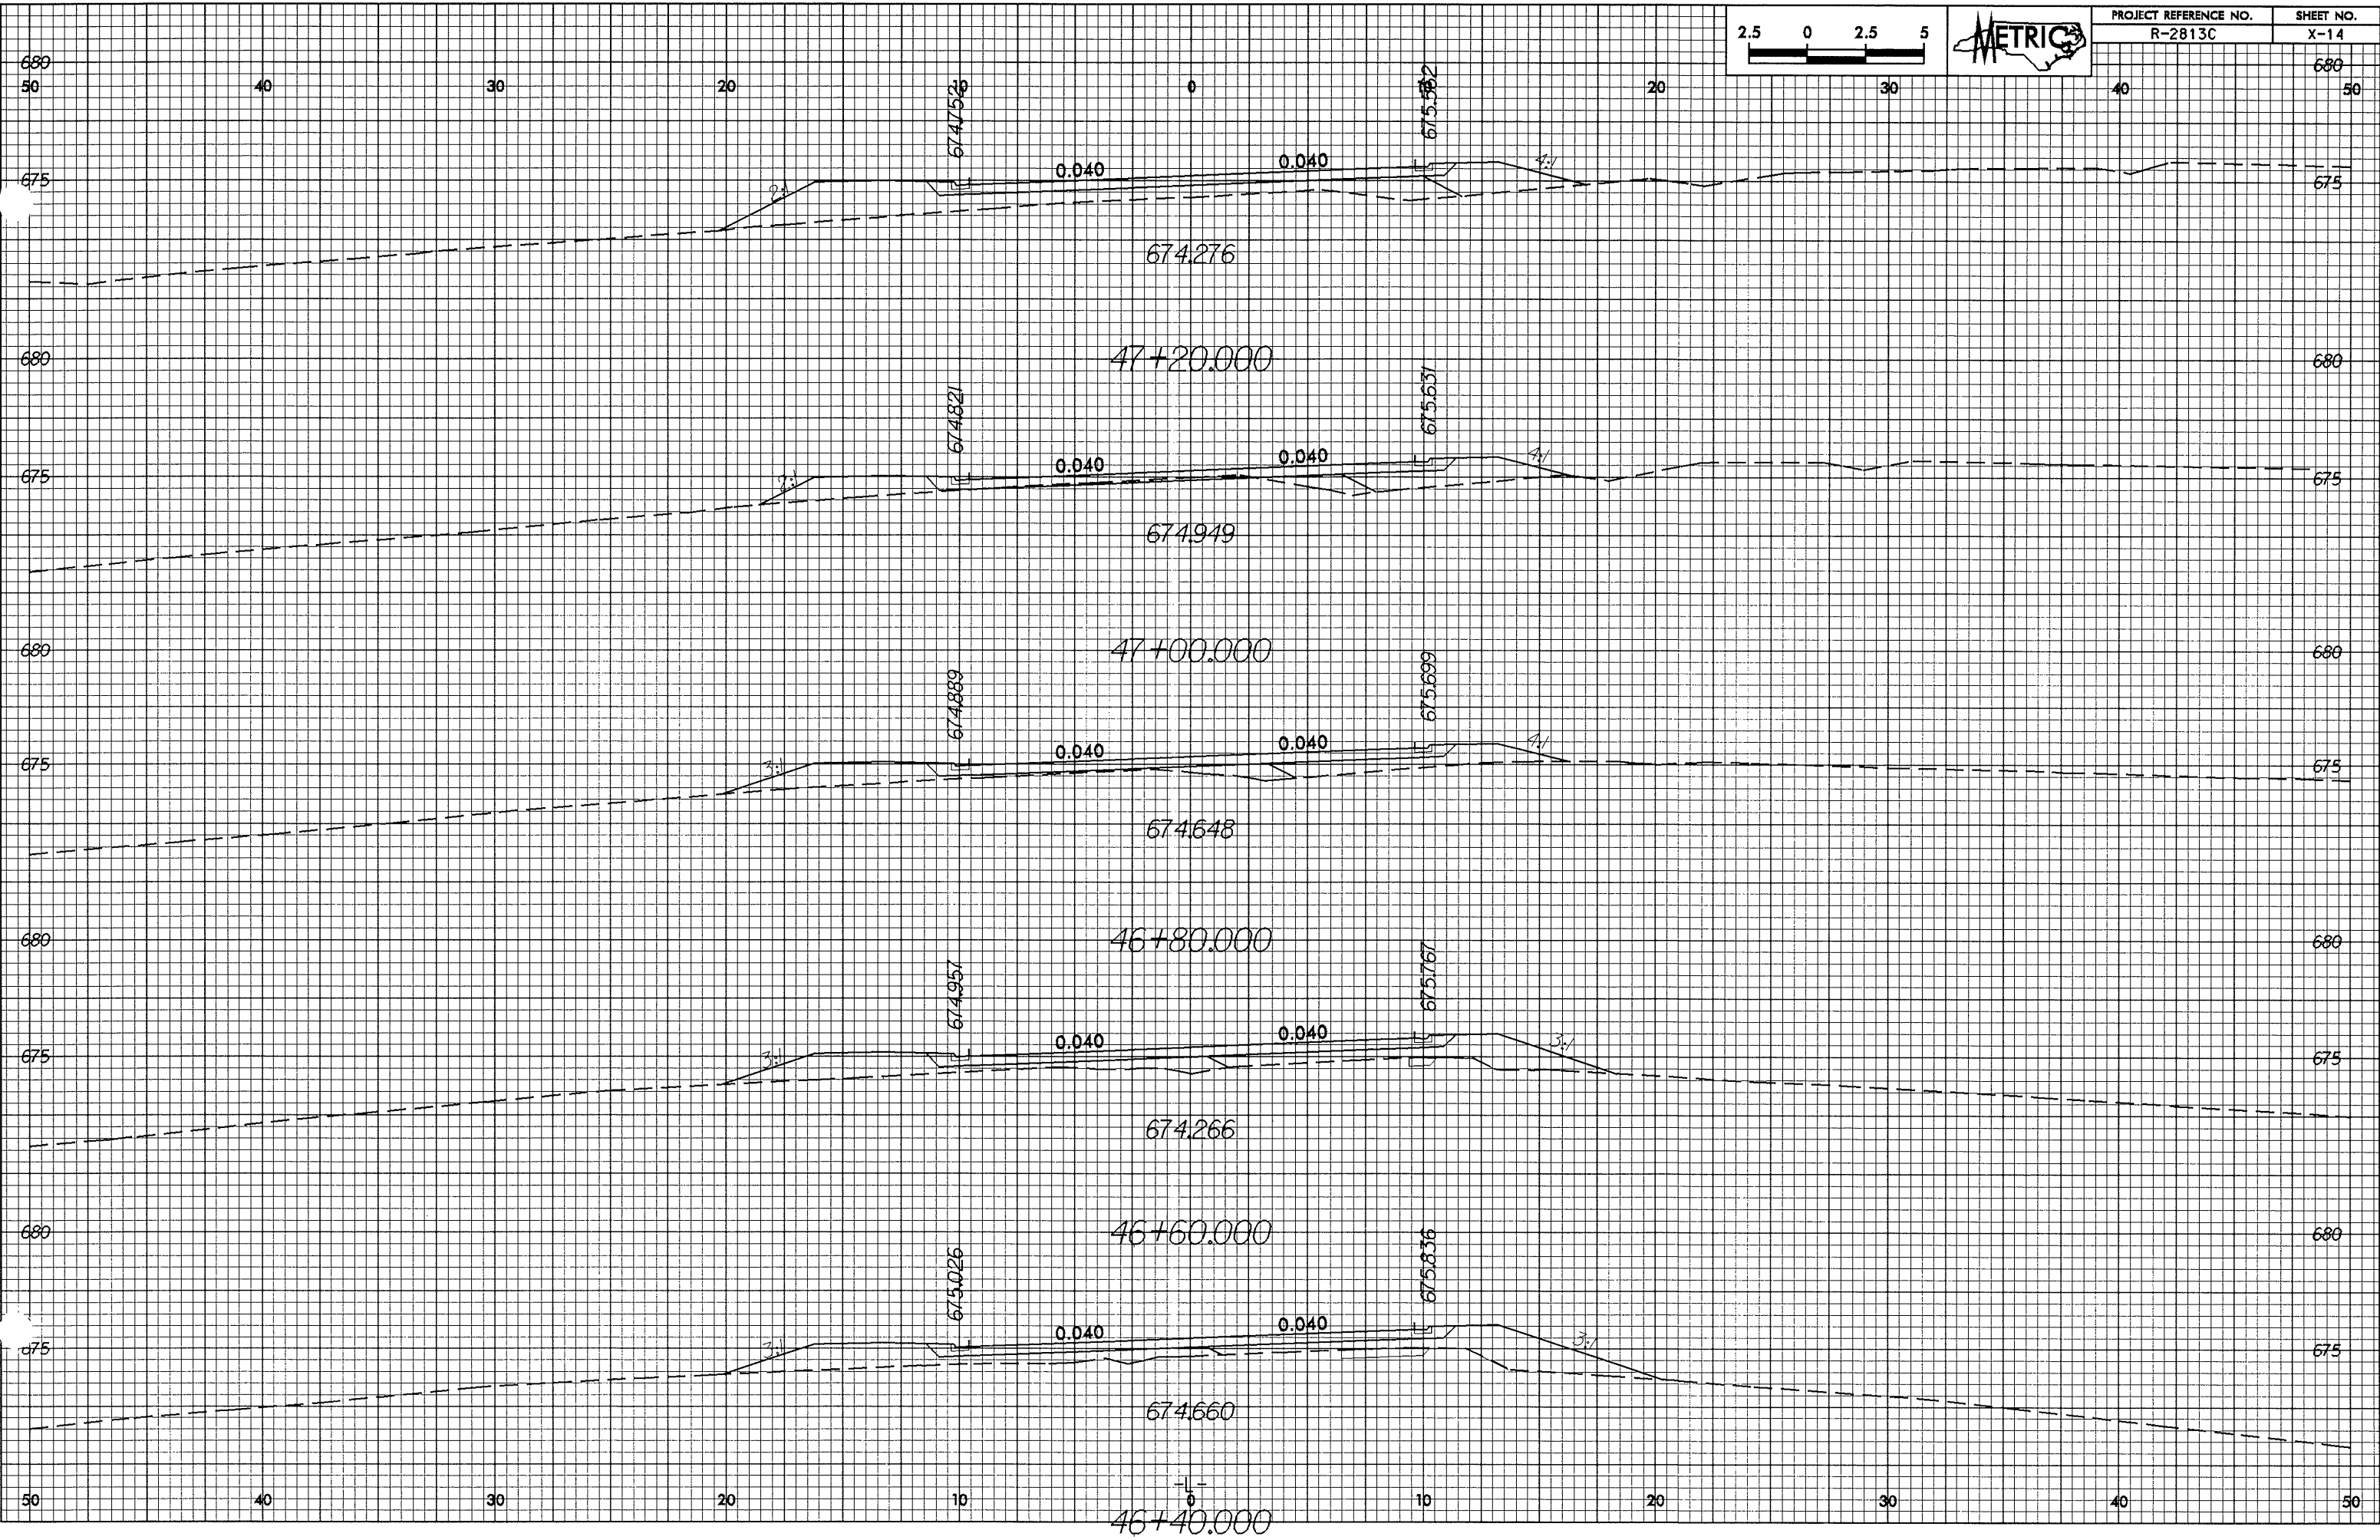

680 50 40 30 20 0 20 30 40 50

675 675 675 675 675 675

680 680 680 680 680 680

675 675 675 675 675 675

680 680 680 680 680 680

675 675 675 675 675 675

680 680 680 680 680 680

675 675 675 675 675 675

50 40 30 20 10 0 10 20 30 40 50

47+20.000

47+00.000

46+80.000

46+60.000

46+40.000

6747526 674821 674889 674957 675026 675082 675137 675192

0.040 0.040 0.040 0.040 0.040 0.040 0.040 0.040

2:1 3:1 4:1 3:1 3:1 3:1