



0.262/28

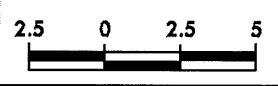

PROJECT REFERENCE NO.	SHEET NO.
R-2813C	X-10

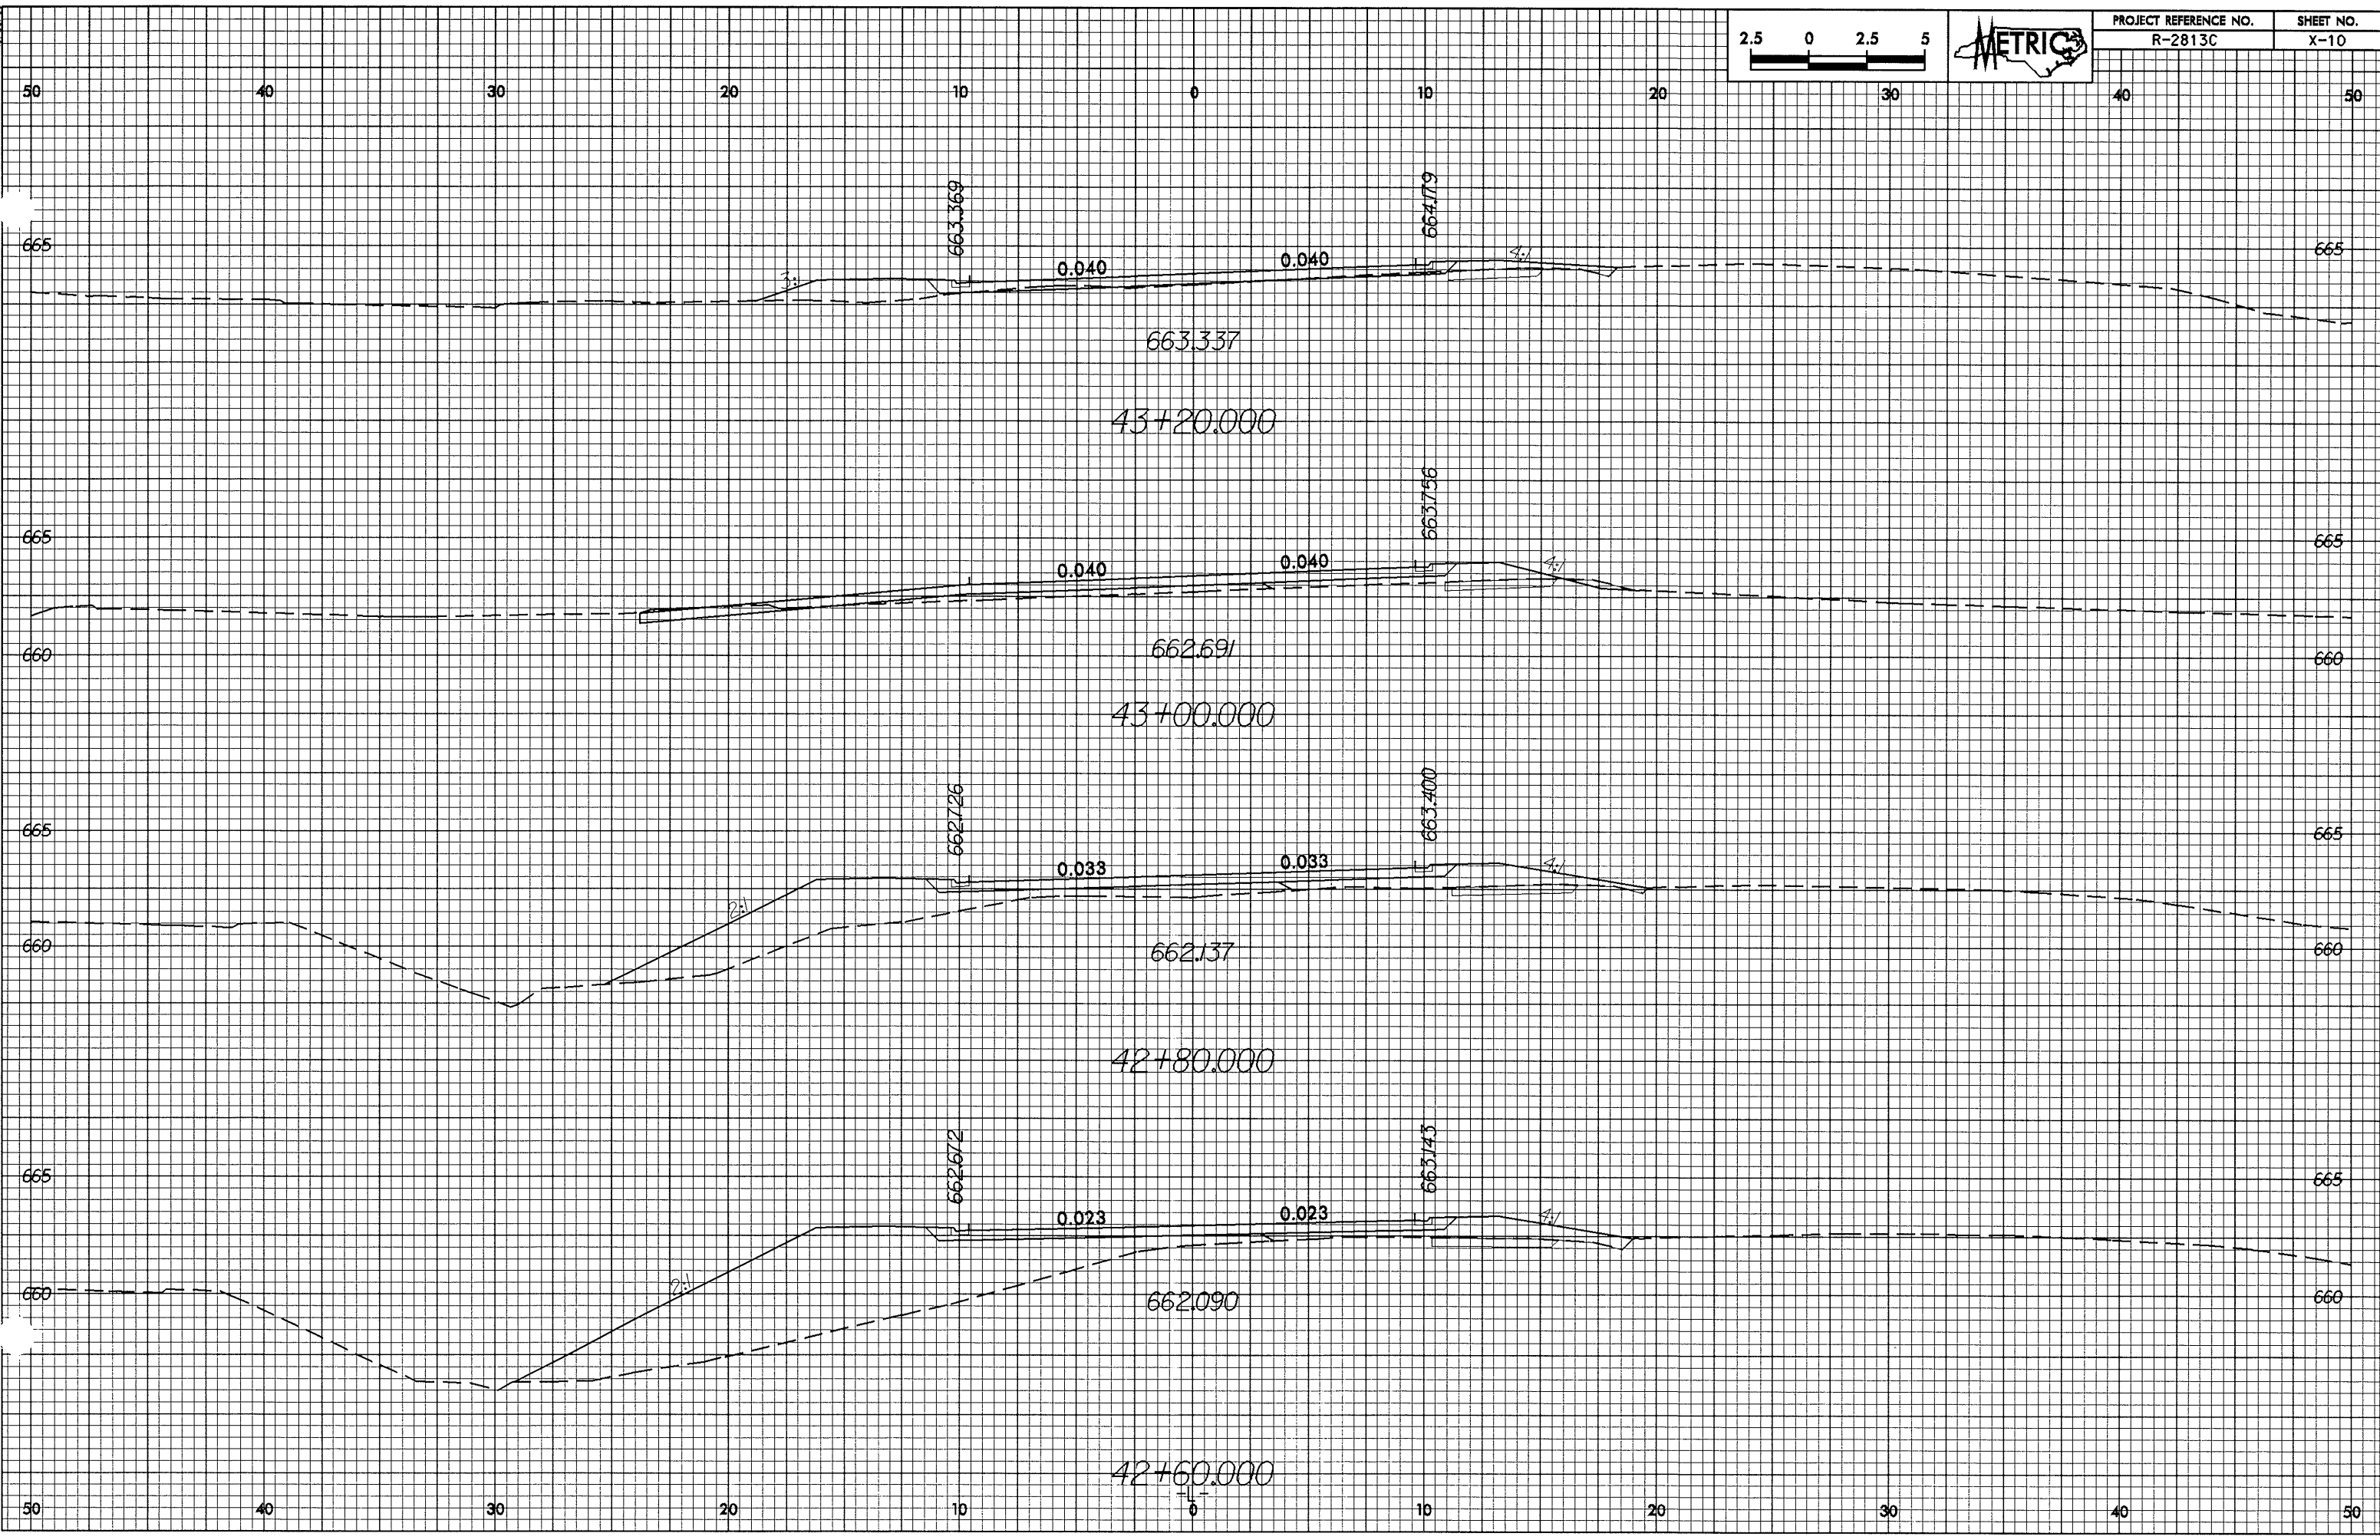

31 11/15/2008 1:57 pm j...v...  
 West AT R022295