



07/26/09

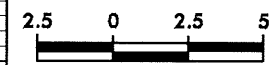

PROJECT REFERENCE NO.	SHEET NO.
R-2813C	X-9

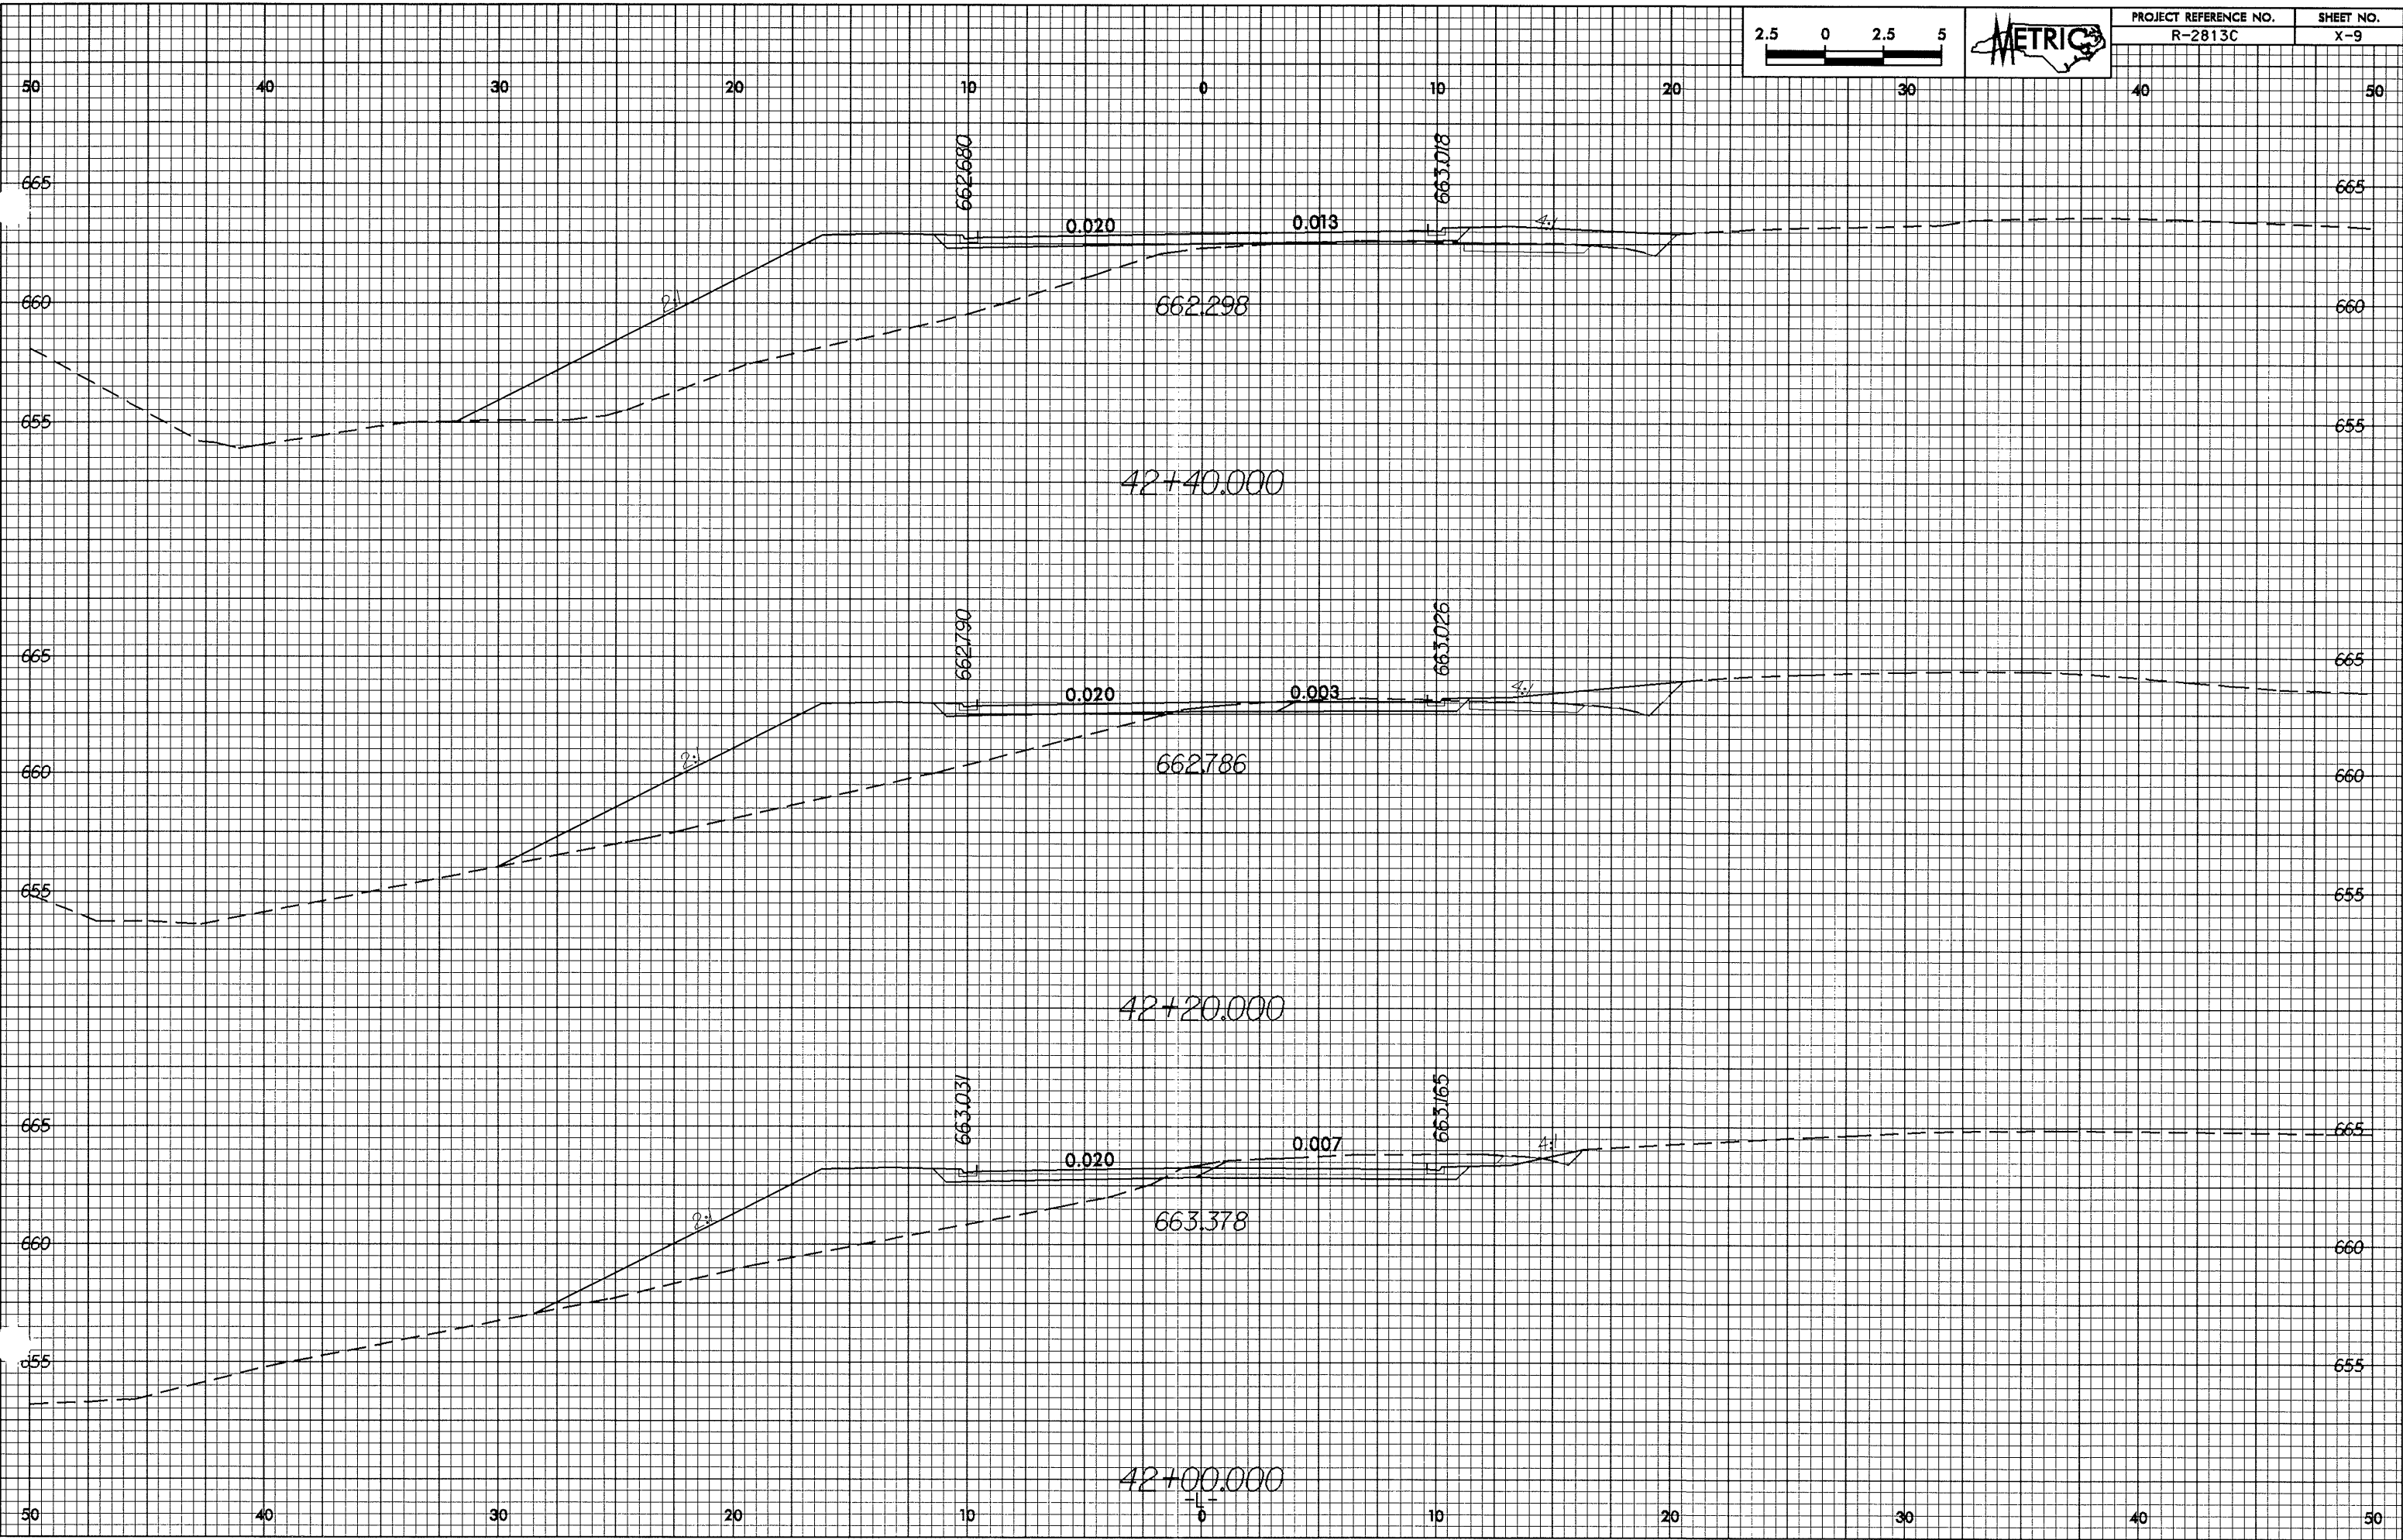

31 MAR 2009 14:25
 User: J...
 File: R-2813C-X-9.dwg