


PROJECT REFERENCE NO.	SHEET NO.
R-2813C	X-6

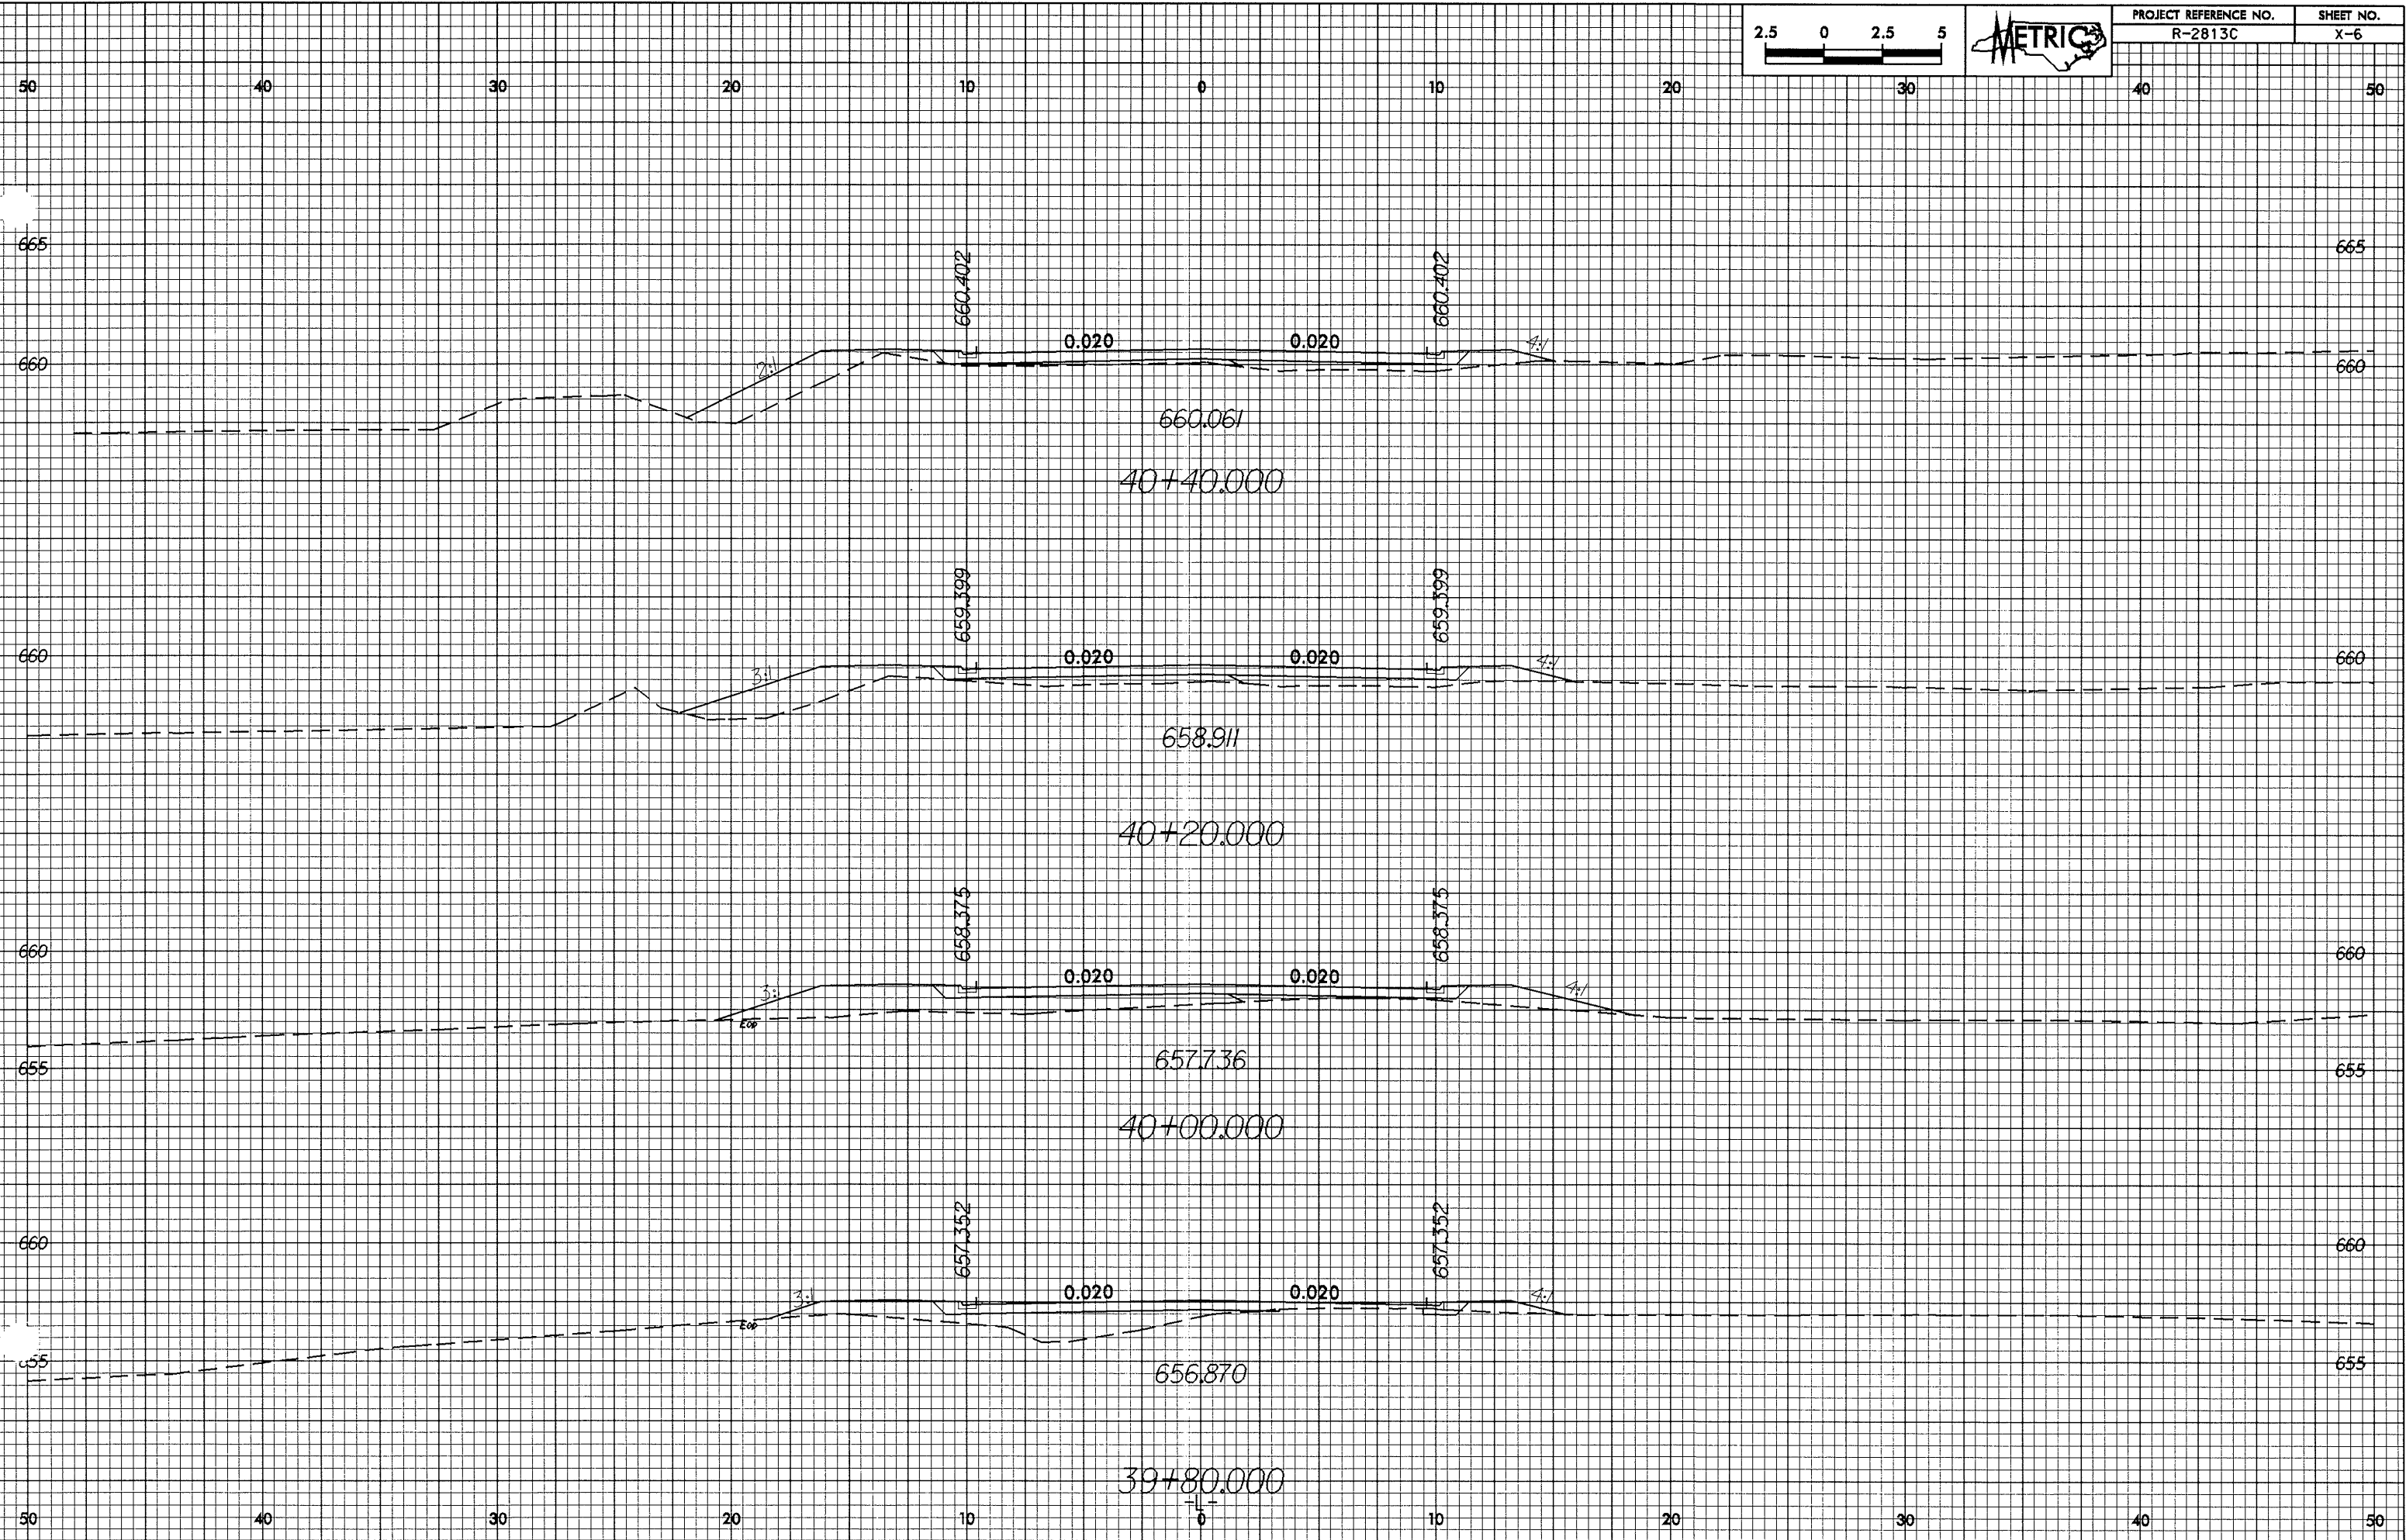

31-1108-2004.dwg
10/25/04
10/25/04
10/25/04