



07/26/2018

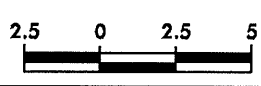

PROJECT REFERENCE NO.	SHEET NO.
R-2813C	X-3

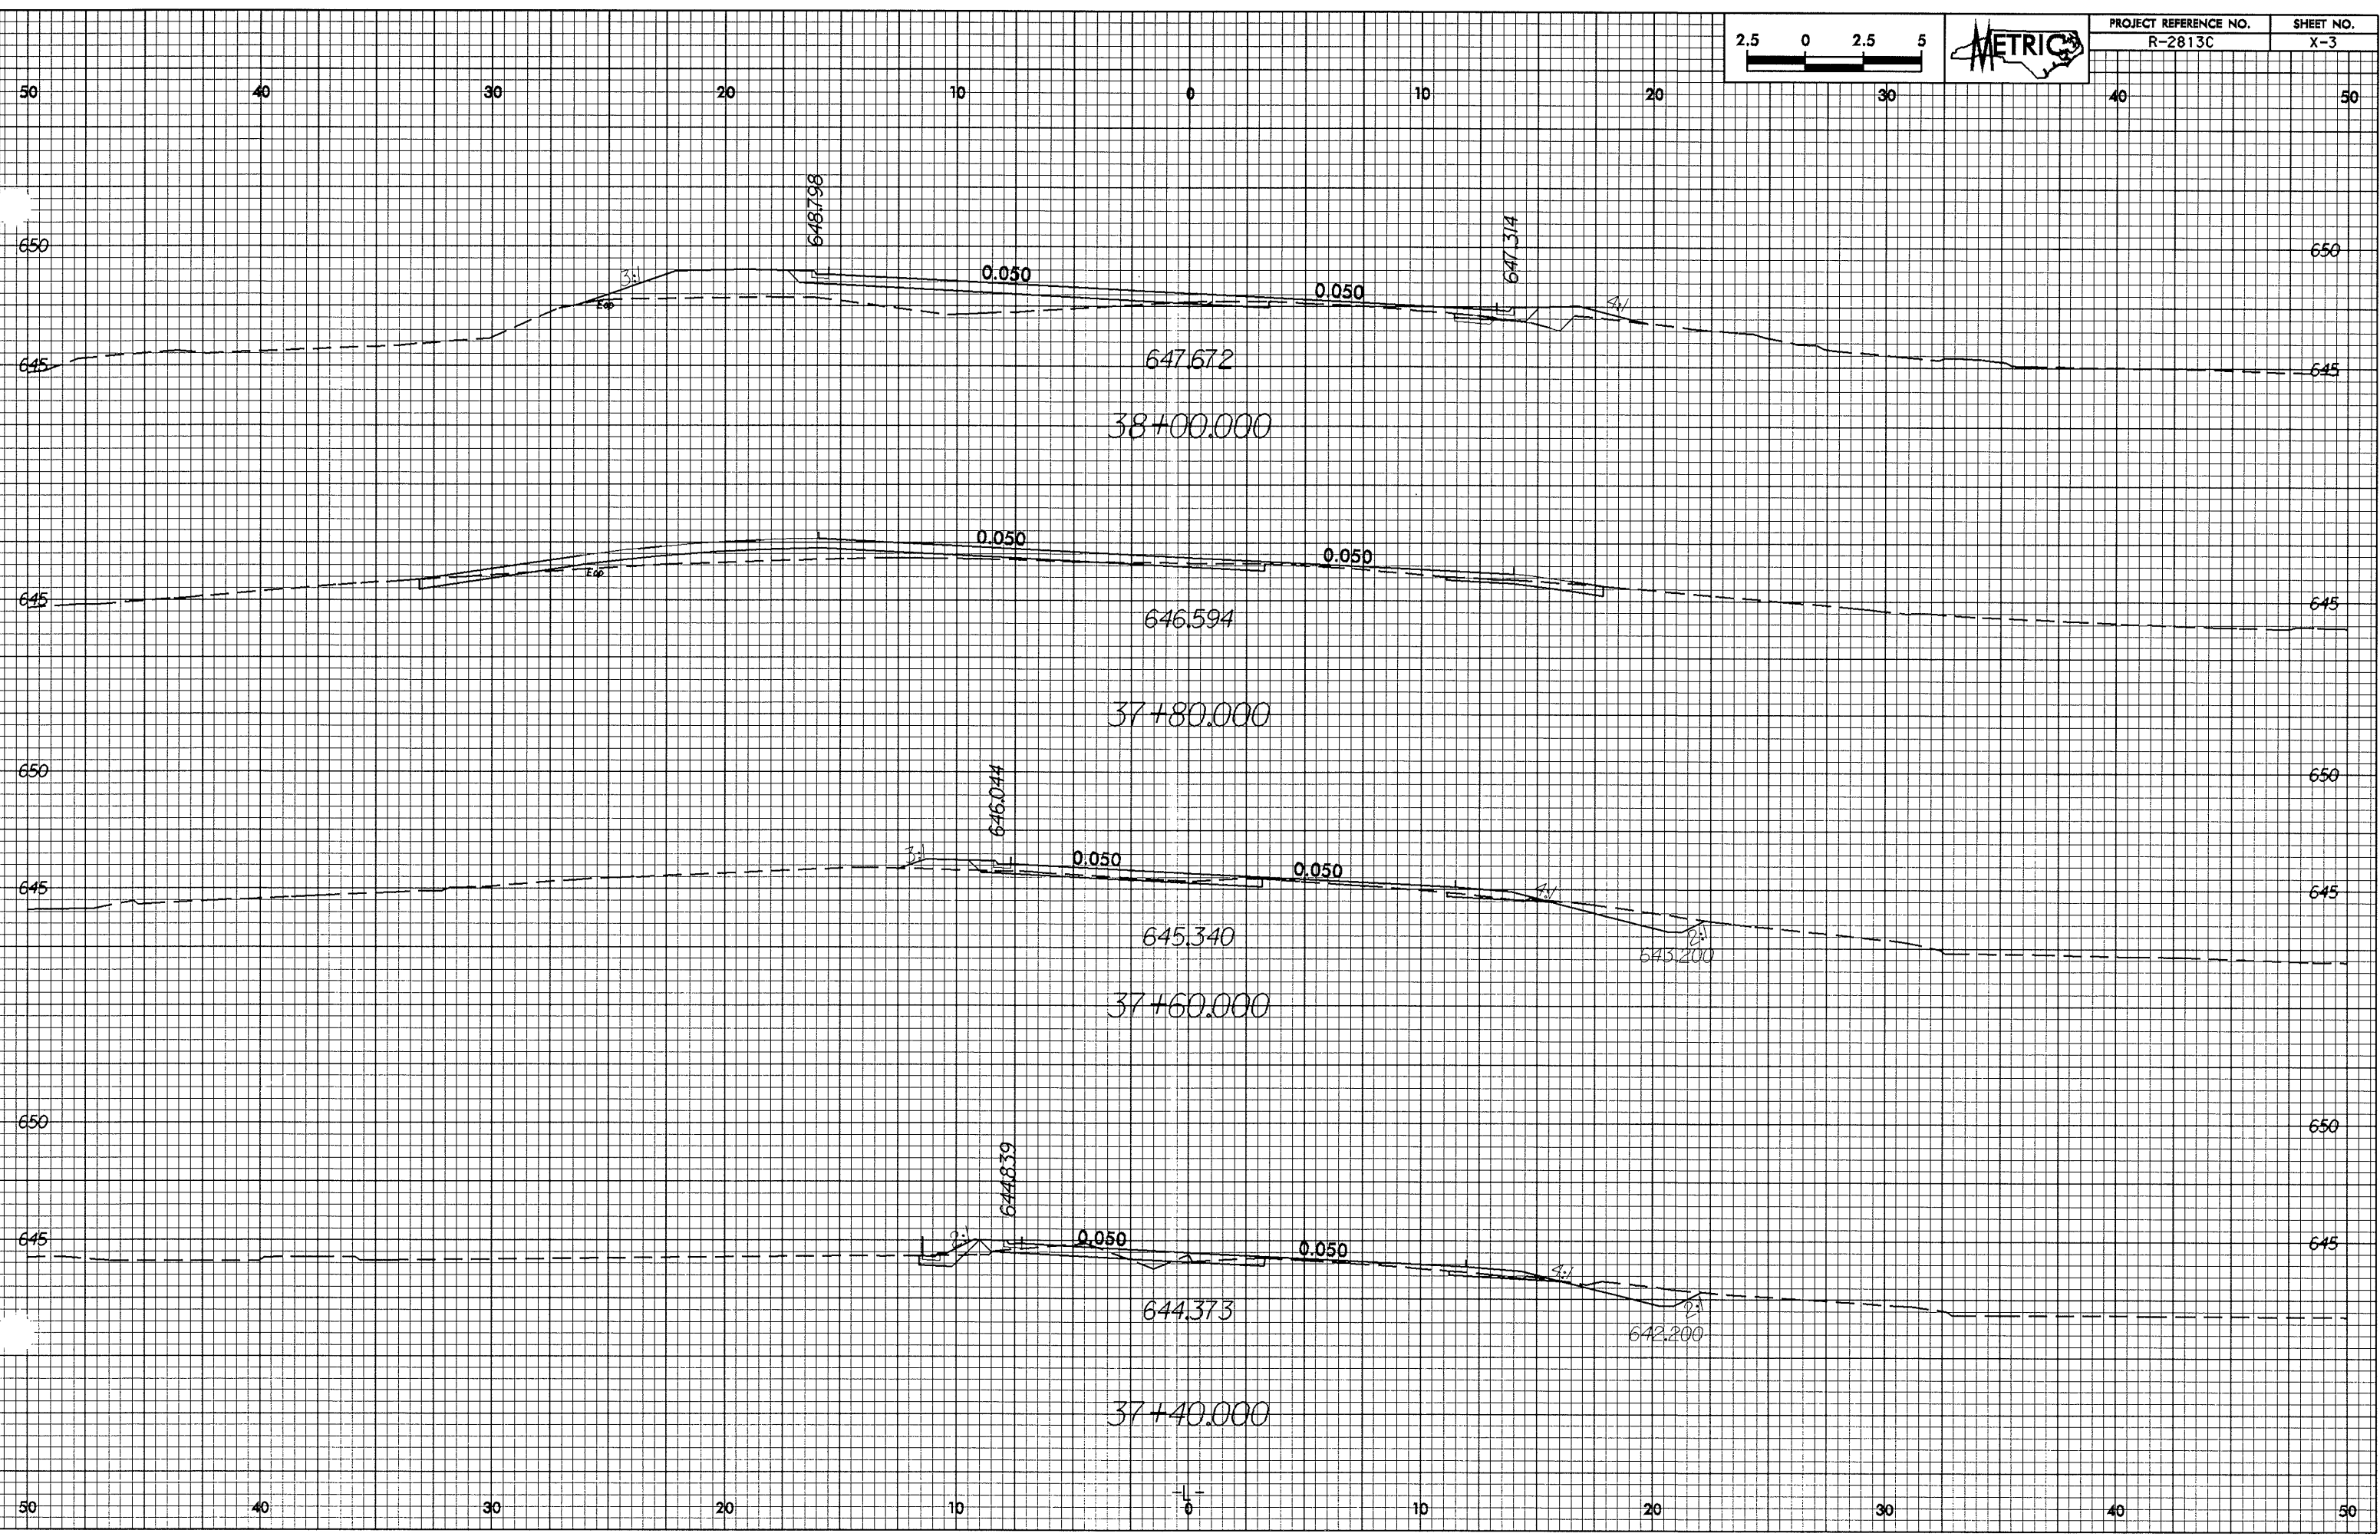

31-MAR-2008 11:23
 User: J...
 31-MAR-2008 11:23