



10.26.23

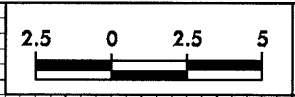

PROJECT REFERENCE NO.	SHEET NO.
R-2813C	X-2

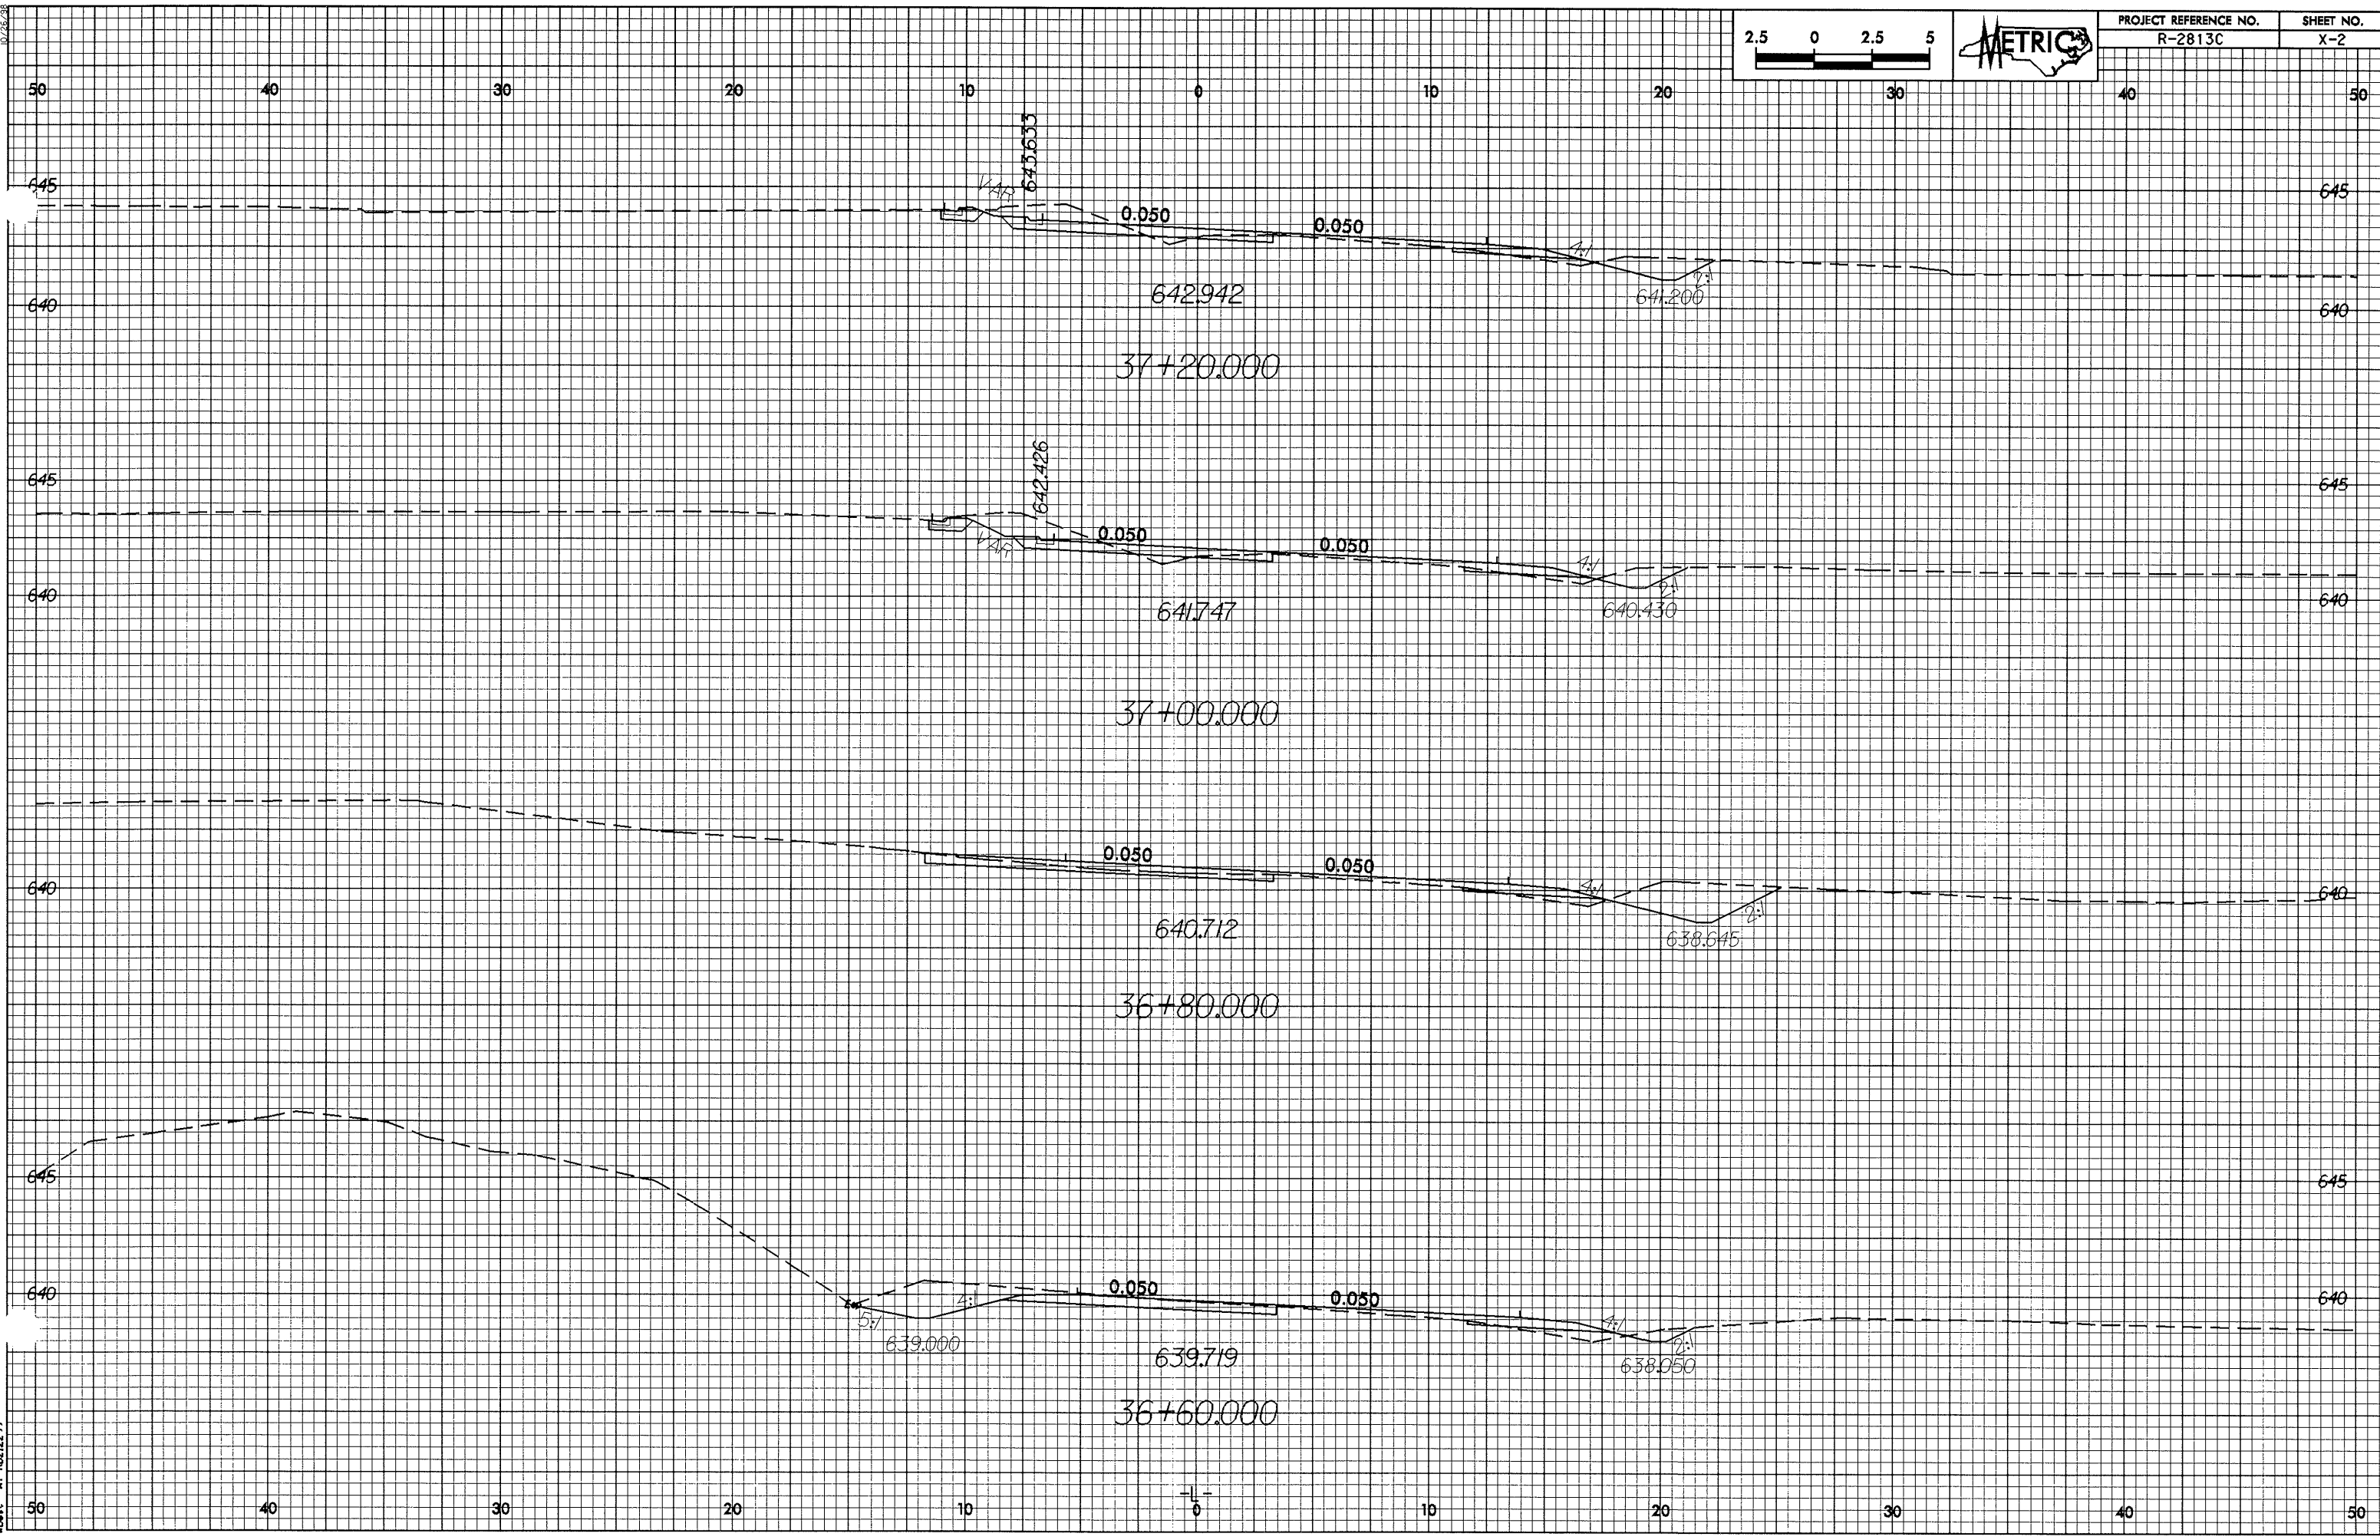

31-MAR-2004 11:23
W:\s\10222595.dwg:rev.spj:ldg