


**STATE OF NORTH CAROLINA  
DEPARTMENT OF TRANSPORTATION**


**SIGNING PLANS  
FORSYTH COUNTY**

**LOCATION: BRIDGE #260 OVER MUDDY CREEK ON SR 1525**

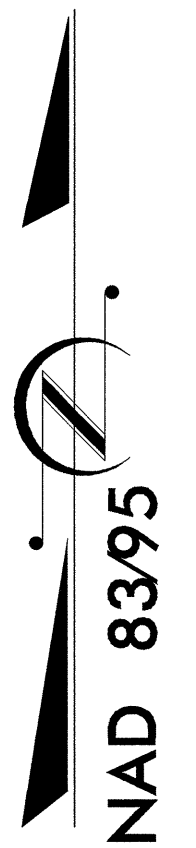

**T.I.P.: B-3454**

**CONTRACT: C201122**

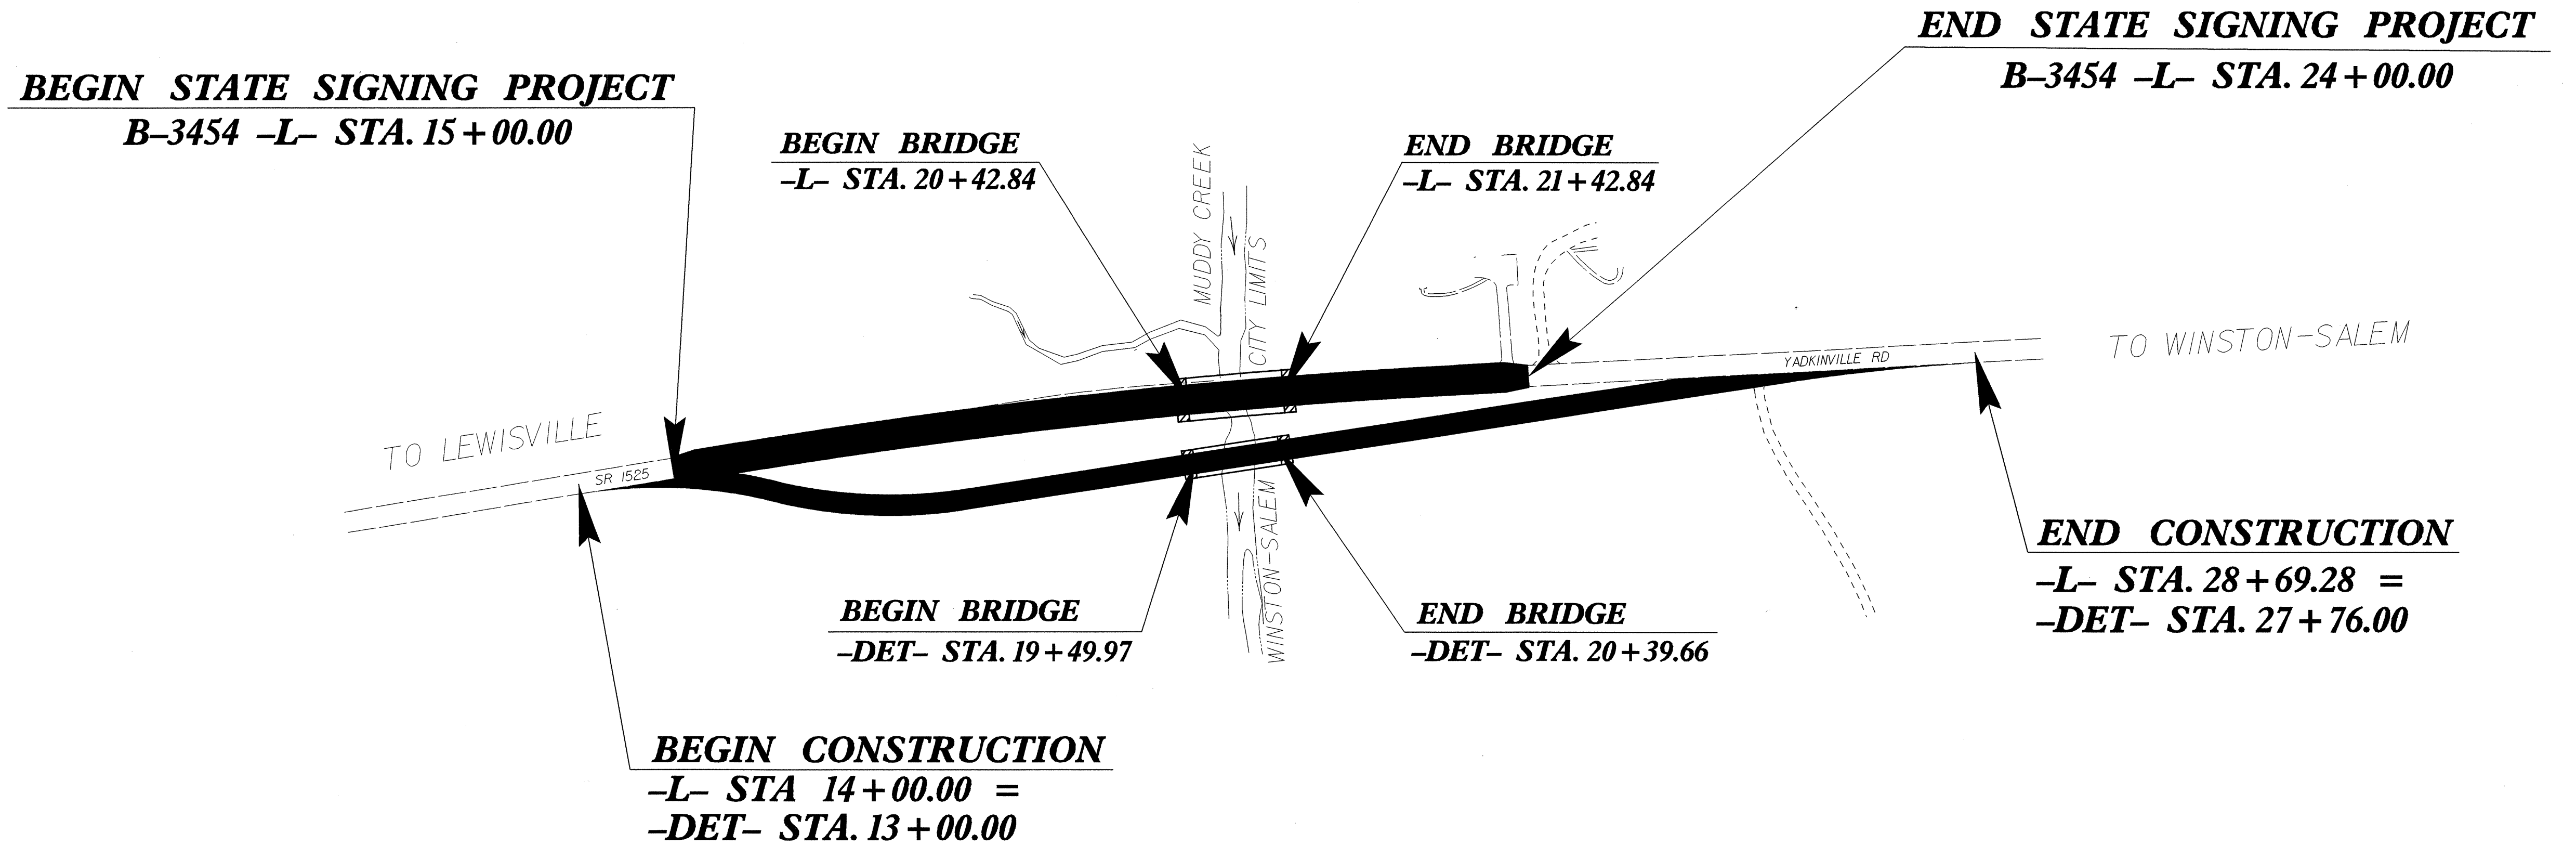

**SUMMARY OF QUANTITIES**

ITEM NO.	DESC. NO.	SECT. NO.	ITEM DESCRIPTION	QUANTITY	UNIT
4025000000	901		CONTRACTOR FURNISHED, TYPE D SIGN.....	14	S.F.
4025000000	901		CONTRACTOR FURNISHED, TYPE E SIGN.....	15	S.F.
4072000000	903		SUPPORTS, 3-LB STEEL U-CHANNEL.....	45	L.F.
4096000000	904		SIGN ERECTION, TYPE D.....	1	EA.
4102000000	904		SIGN ERECTION, TYPE E.....	1	EA.
4155000000	907		DISPOSAL OF SIGN SYSTEM, U-CHANNEL.....	7	EA.

**ROADWAY STANDARD DRAWINGS  
APPLICABLE TO THESE SIGNING PLANS**  
904.10  
904.50

**INDEX**

SHEET NO.	DESCRIPTION
1	TITLE SHEET
2	SIGN DESIGN
3	EXISTING/PROPOSED ROADWAY

PLAN PREPARED BY: N.C.D.O.T. SIGNING SECTION

\_\_\_\_\_  
RON KING, P.E. SIGNING ENGINEER

\_\_\_\_\_  
A. I. ALQUDWAH, P.E. SIGNING PROJECT ENGINEER

\_\_\_\_\_  
D. M. EATON SIGNING PROJECT DESIGN ENGINEER

\_\_\_\_\_  
R. R. HENNEIN SIGNING DESIGNER

