


STRUCTURE HYDRAULIC DATA

DESIGN DISCHARGE	=5400 CFS
DESIGN FREQUENCY	=50 YRS
DESIGN HW ELEVATION	=760.52 FT
BASE DISCHARGE	=6530 CFS
BASE FREQUENCY	=100 YRS
BASE HW ELEVATION	=761.54 FT
OVERTOPPING DISCHARGE	=5665 CFS
OVERTOPPING FREQUENCY	=50+ YRS
OVERTOPPING ELEVATION	=761J FT

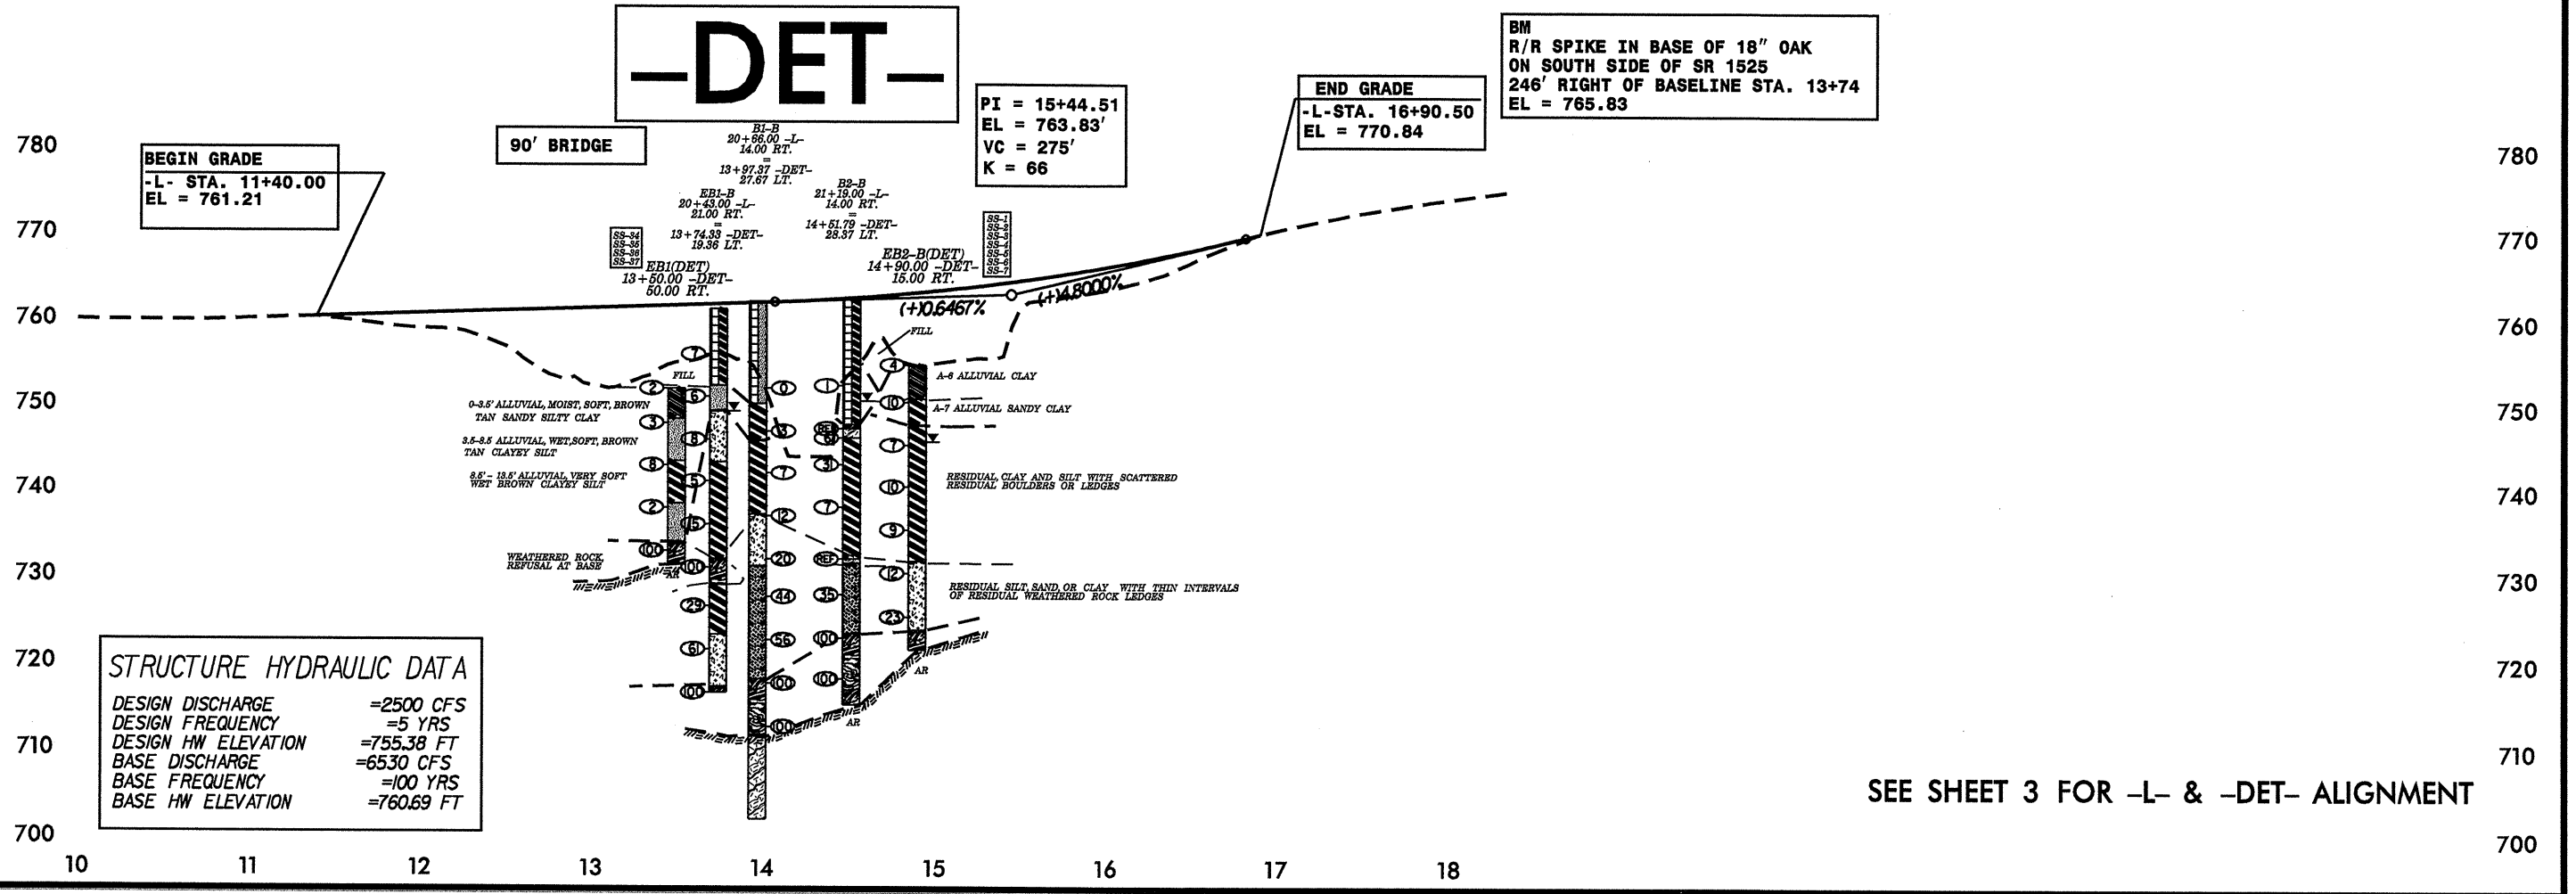

STRUCTURE HYDRAULIC DATA

DESIGN DISCHARGE	=2500 CFS
DESIGN FREQUENCY	=5 YRS
DESIGN HW ELEVATION	=755.38 FT
BASE DISCHARGE	=6530 CFS
BASE FREQUENCY	=100 YRS
BASE HW ELEVATION	=760.69 FT

SEE SHEET 3 FOR -L- & -DET- ALIGNMENT