


PLAN OF INTERIOR CORED SLAB UNIT (SPAN "B")

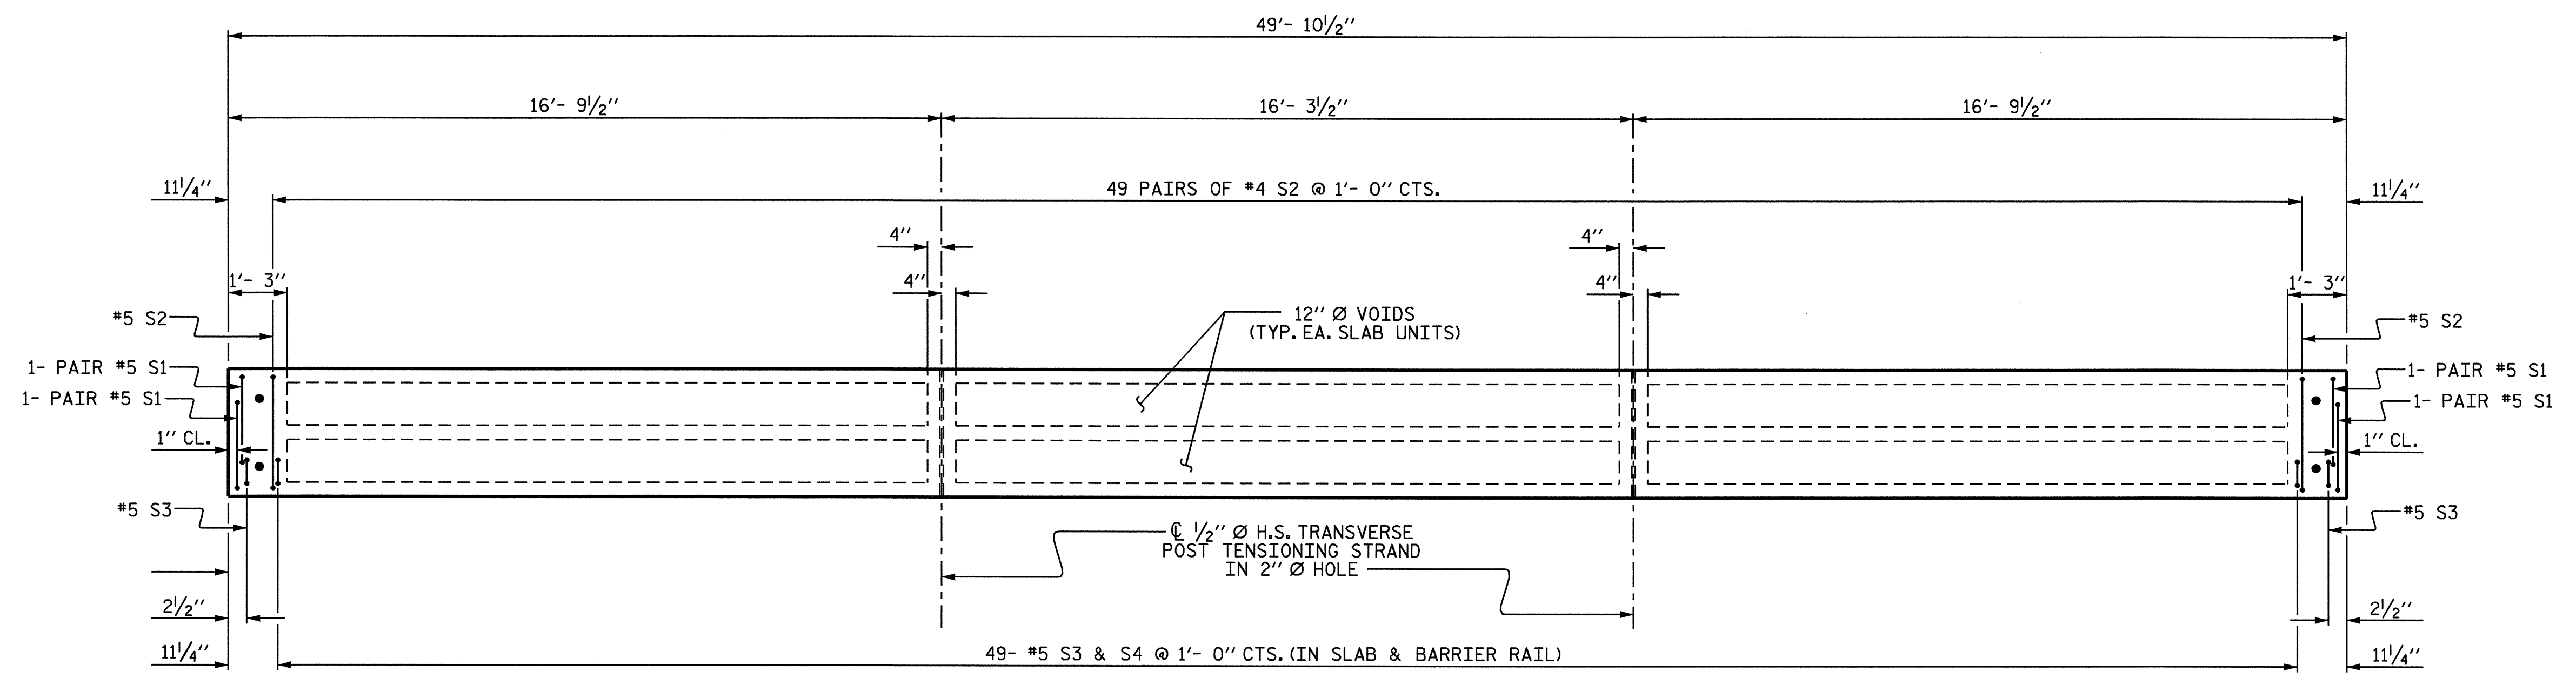


PLAN OF EXTERIOR CORED SLAB UNIT (SPAN "B")

PROJECT NO. B-3454
FORSYTH COUNTY
 STATION: 20+93.00 -L-

STATE OF NORTH CAROLINA
 DEPARTMENT OF TRANSPORTATION
 RALEIGH

SUPERSTRUCTURE
 CORED SLAB UNIT
 DETAILS

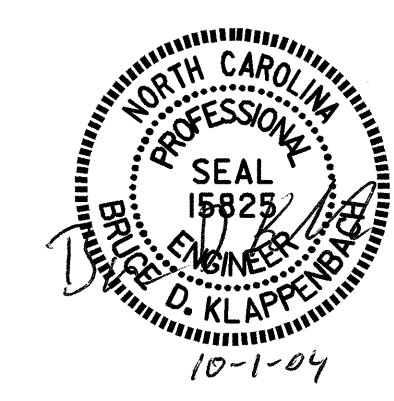

DRAWN BY : D. A. GLADDEN DATE : 2-27-03
 CHECKED BY : M. G. SHAIKH DATE : 9-21-04

REVISIONS						SHEET NO.
NO.	BY:	DATE:	NO.	BY:	DATE:	TOTAL SHEETS
1			3			5-11
2			4			27