


3.0 x 1.0 x 1

2.5 0 5  
CONST. REV.  
R/W REV.

PROJECT REFERENCE NO. U-2913B	SHEET NO. EC-40/CONST.21
R/W SHEET NO.	HYDRAULICS ENGINEER
ROADWAY DESIGN ENGINEER	

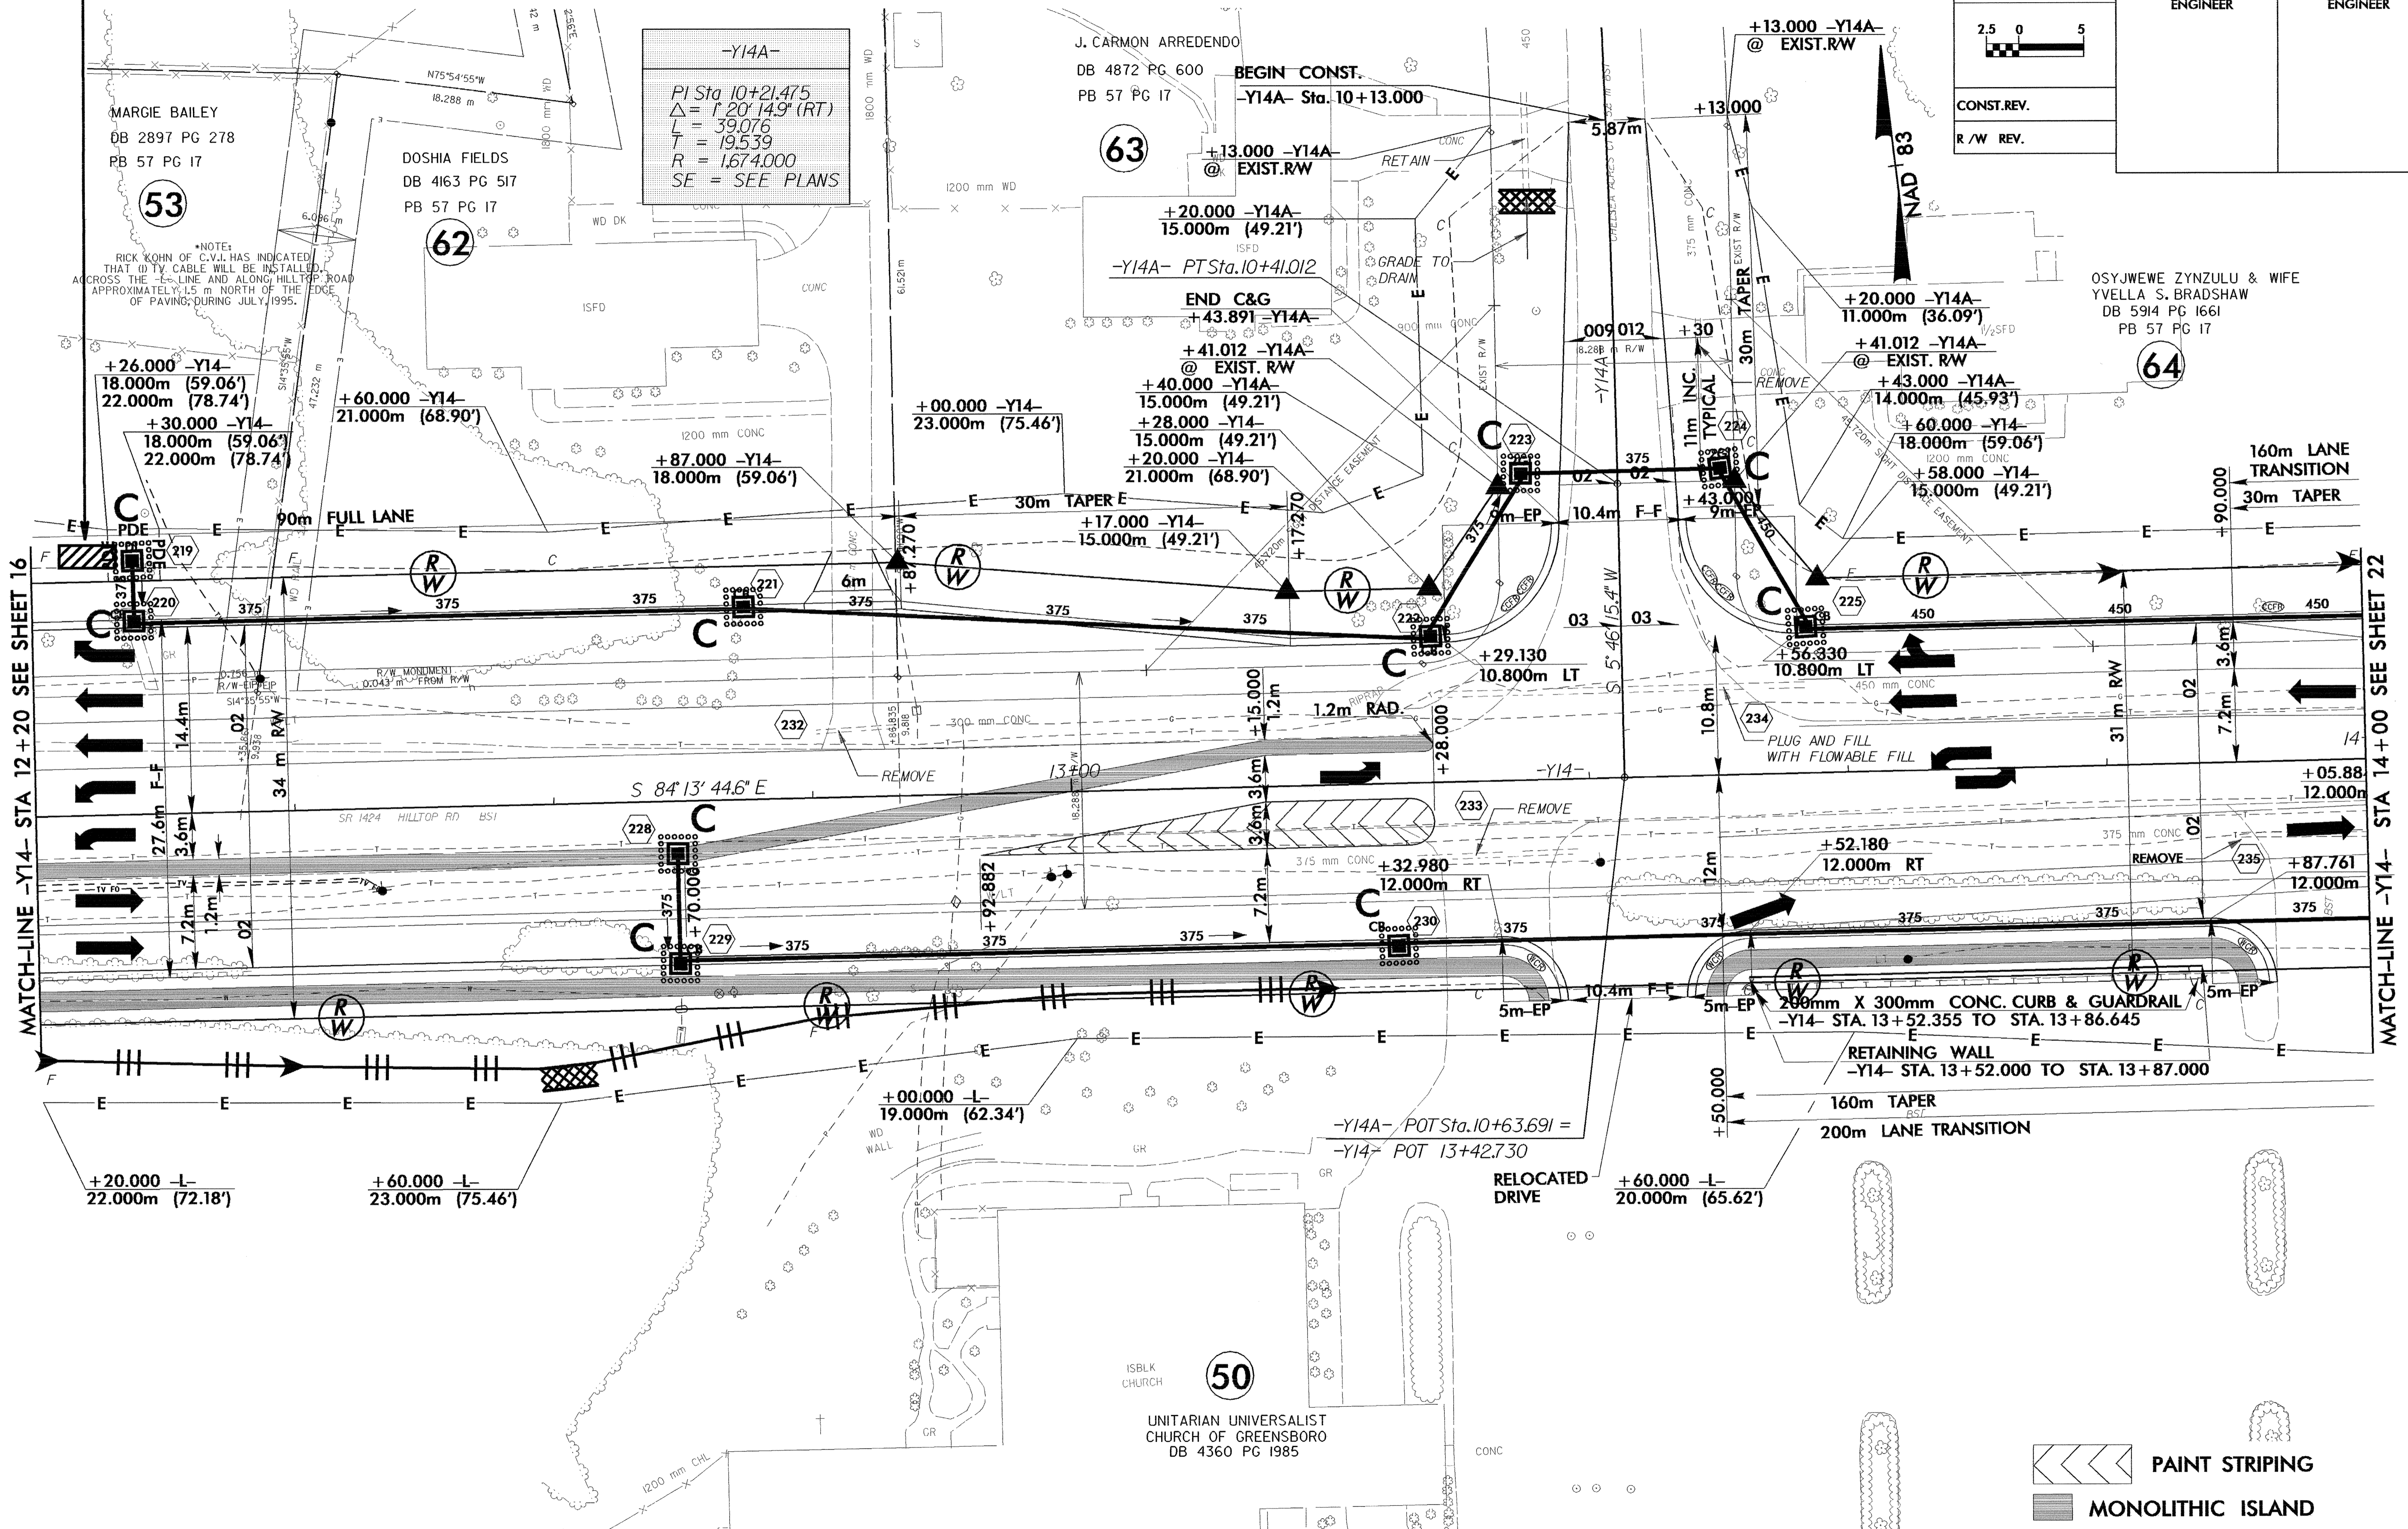

PAINT STRIPING  
 MONOLITHIC ISLAND

SEE SHEET 37 & 38 FOR -Y14- PROFILE  
SEE SHEET 39 FOR -Y14- PROFILE