




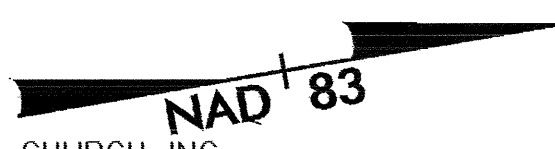

PROJECT REFERENCE NO. U-2913B	SHEET NO. EC-33/CONST.14
R/W SHEET NO.	
ROADWAY DESIGN ENGINEER	HYDRAULICS ENGINEER
CONST. REV.	
R/W REV.	

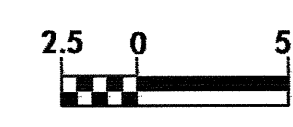

FRIENDLY HILLS PRESBYTERIAN CHURCH, INC.  
DB 4346 PG 1820-1823  
4.054 Ha (DEED)

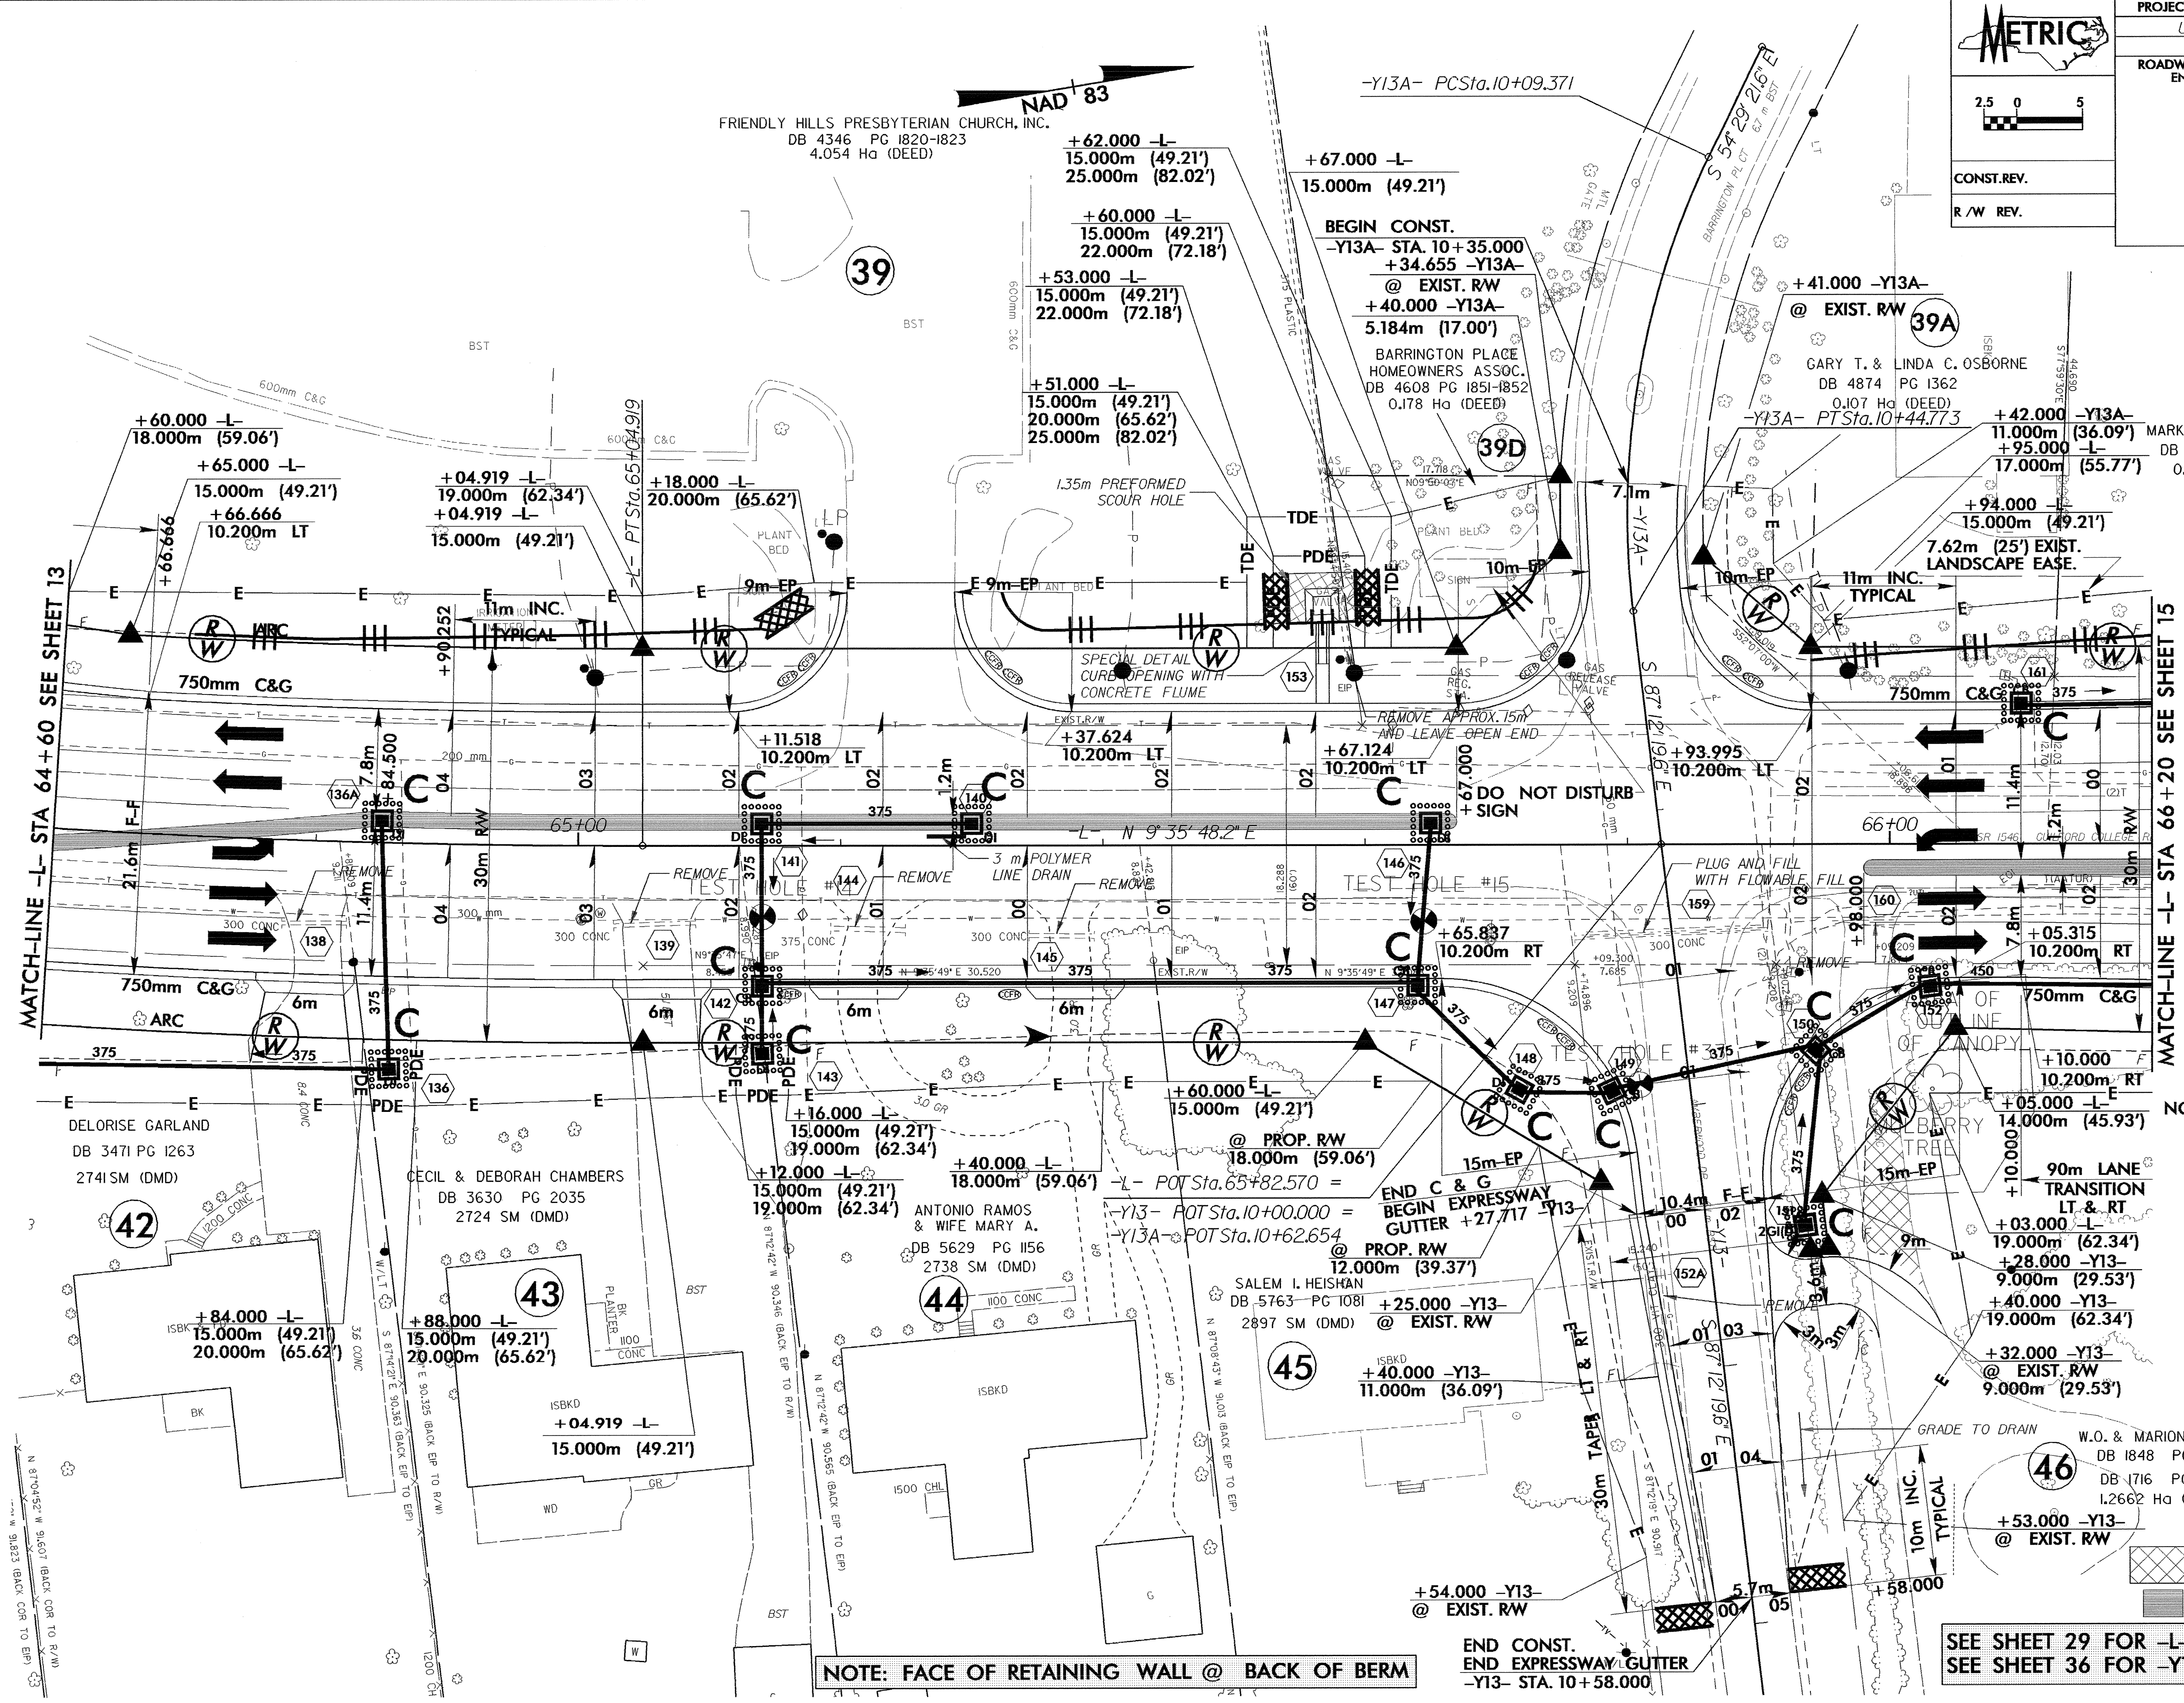

MATCH-LINE -L- STA 64+60 SEE SHEET 13

MATCH-LINE -L- STA 66+20 SEE SHEET 15

NOTE: FACE OF RETAINING WALL @ BACK OF BERM

NOTE: DO NOT DISTURB MULBERRY TREE. TIE TO EXISTING JOINT FOR DRIVEWAY.

SEE SHEET 29 FOR -L- PROFILE  
SEE SHEET 36 FOR -Y13- & -Y13A- PROFILE

PAVEMENT REMOVAL  
MONOLITHIC ISLAND

W.O. & MARION AMEEN  
DB 1848 PG 404  
DB 1716 PG 635  
1.2662 Ha (DMD)

END CONST.  
END EXPRESSWAY GUTTER  
-Y13- STA. 10+58.000