




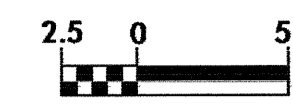


PROJECT REFERENCE NO. U-2913B	SHEET NO. EC-32/CONST13
R/W SHEET NO.	
ROADWAY DESIGN ENGINEER	HYDRAULICS ENGINEER

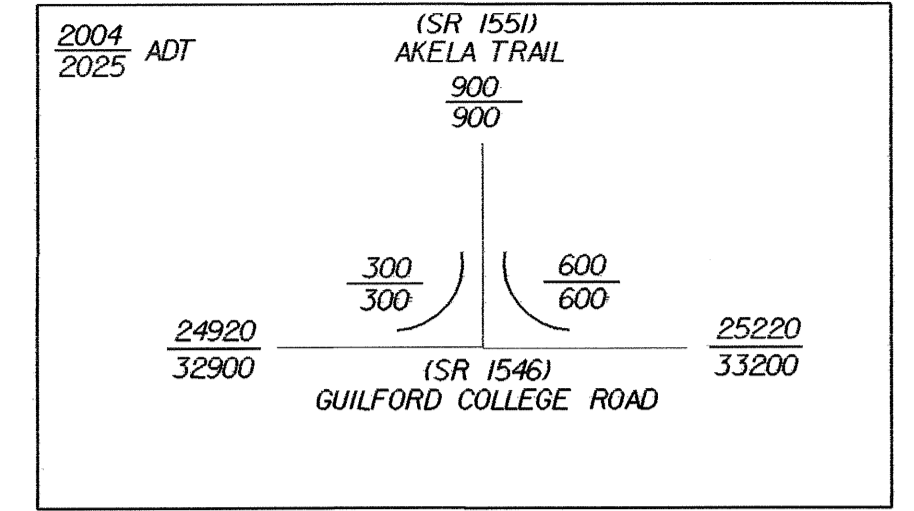

CONST.REV.
R/W REV.

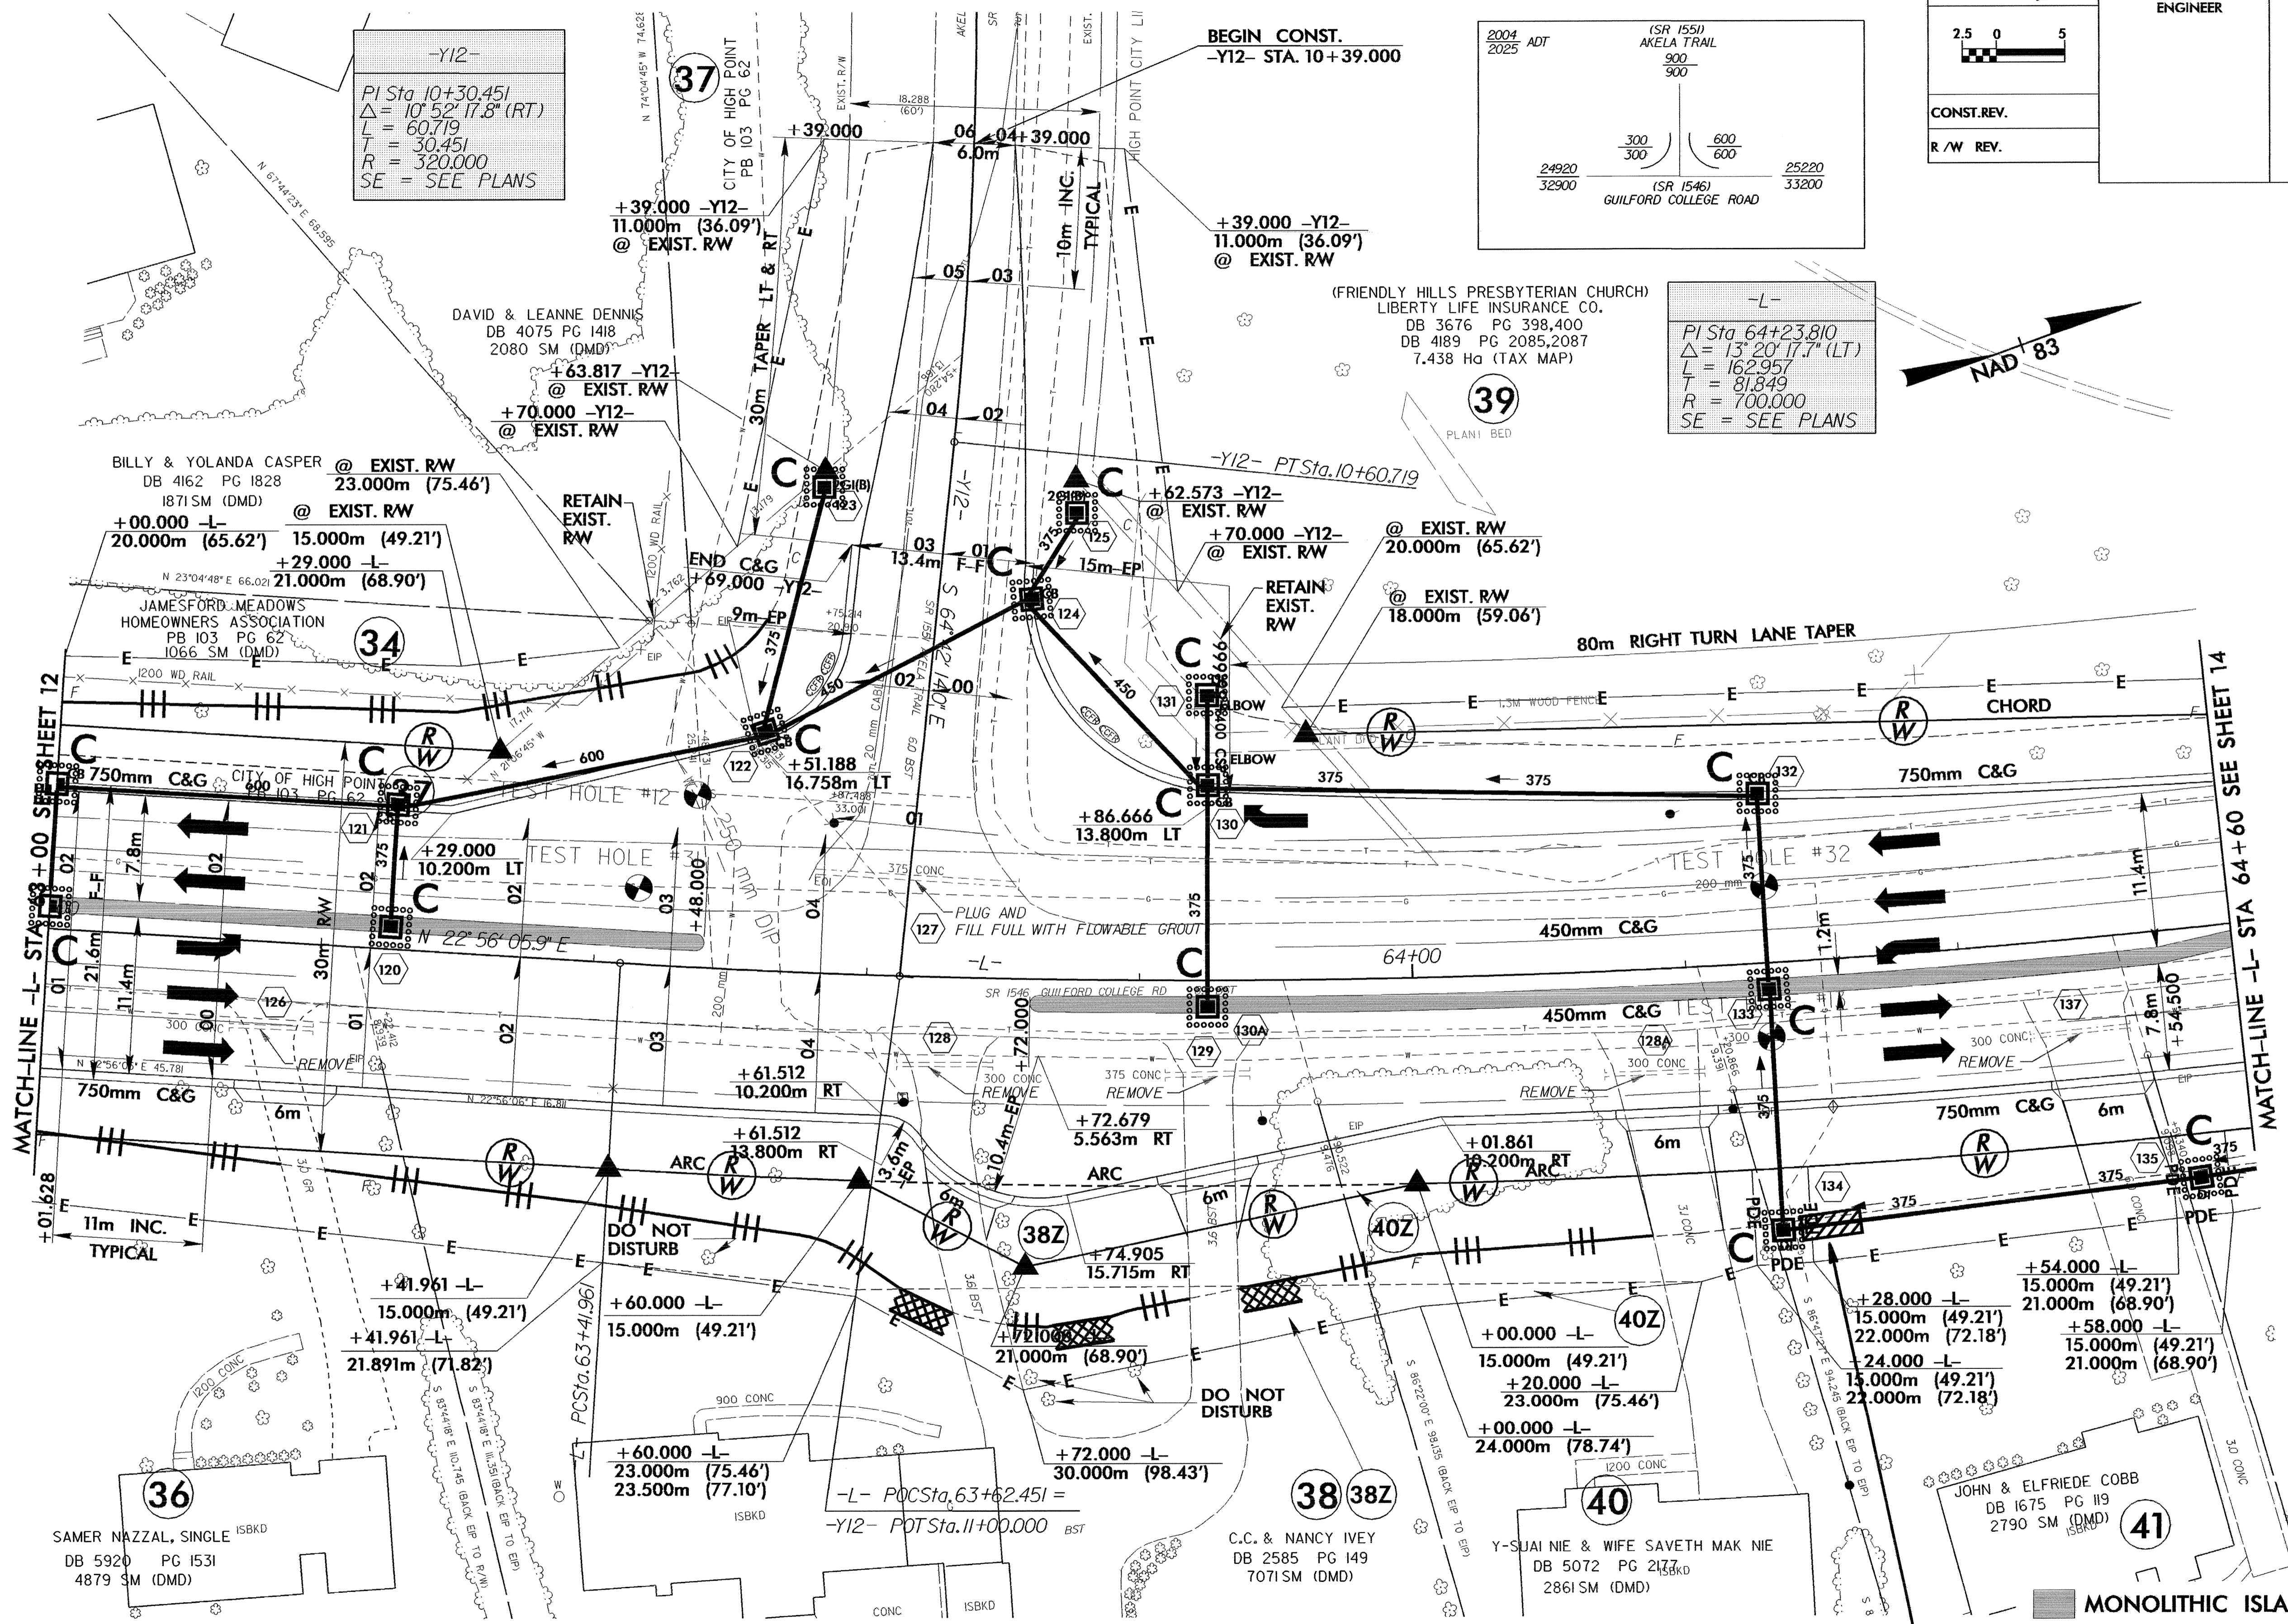

-L-
PI Sta 64+23.810
Δ = 13° 20' 17.7" (LT)
L = 162.957
T = 81.849
R = 700.000
SE = SEE PLANS

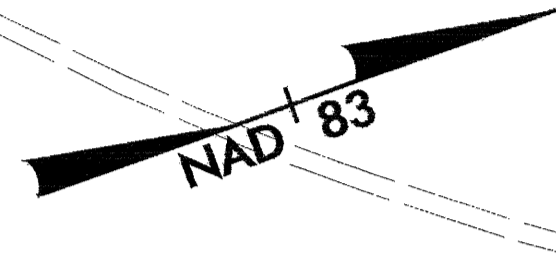

MATCH-LINE -L- STA 63+00 SEE SHEET 12

MATCH-LINE -L- STA 64+60 SEE SHEET 14

2.5 x 1.0 x 1

MONOLITHIC ISLAND
SEE SHEET 28 FOR -L- PROFILE
SEE SHEET 36 FOR -Y12- PROFILE