


**METRIC**



CONST. REV.  
R/W REV.

PROJECT REFERENCE NO. U-2913B	SHEET NO. EC-25/CONST.6
R/W SHEET NO.	
ROADWAY DESIGN ENGINEER	HYDRAULICS ENGINEER

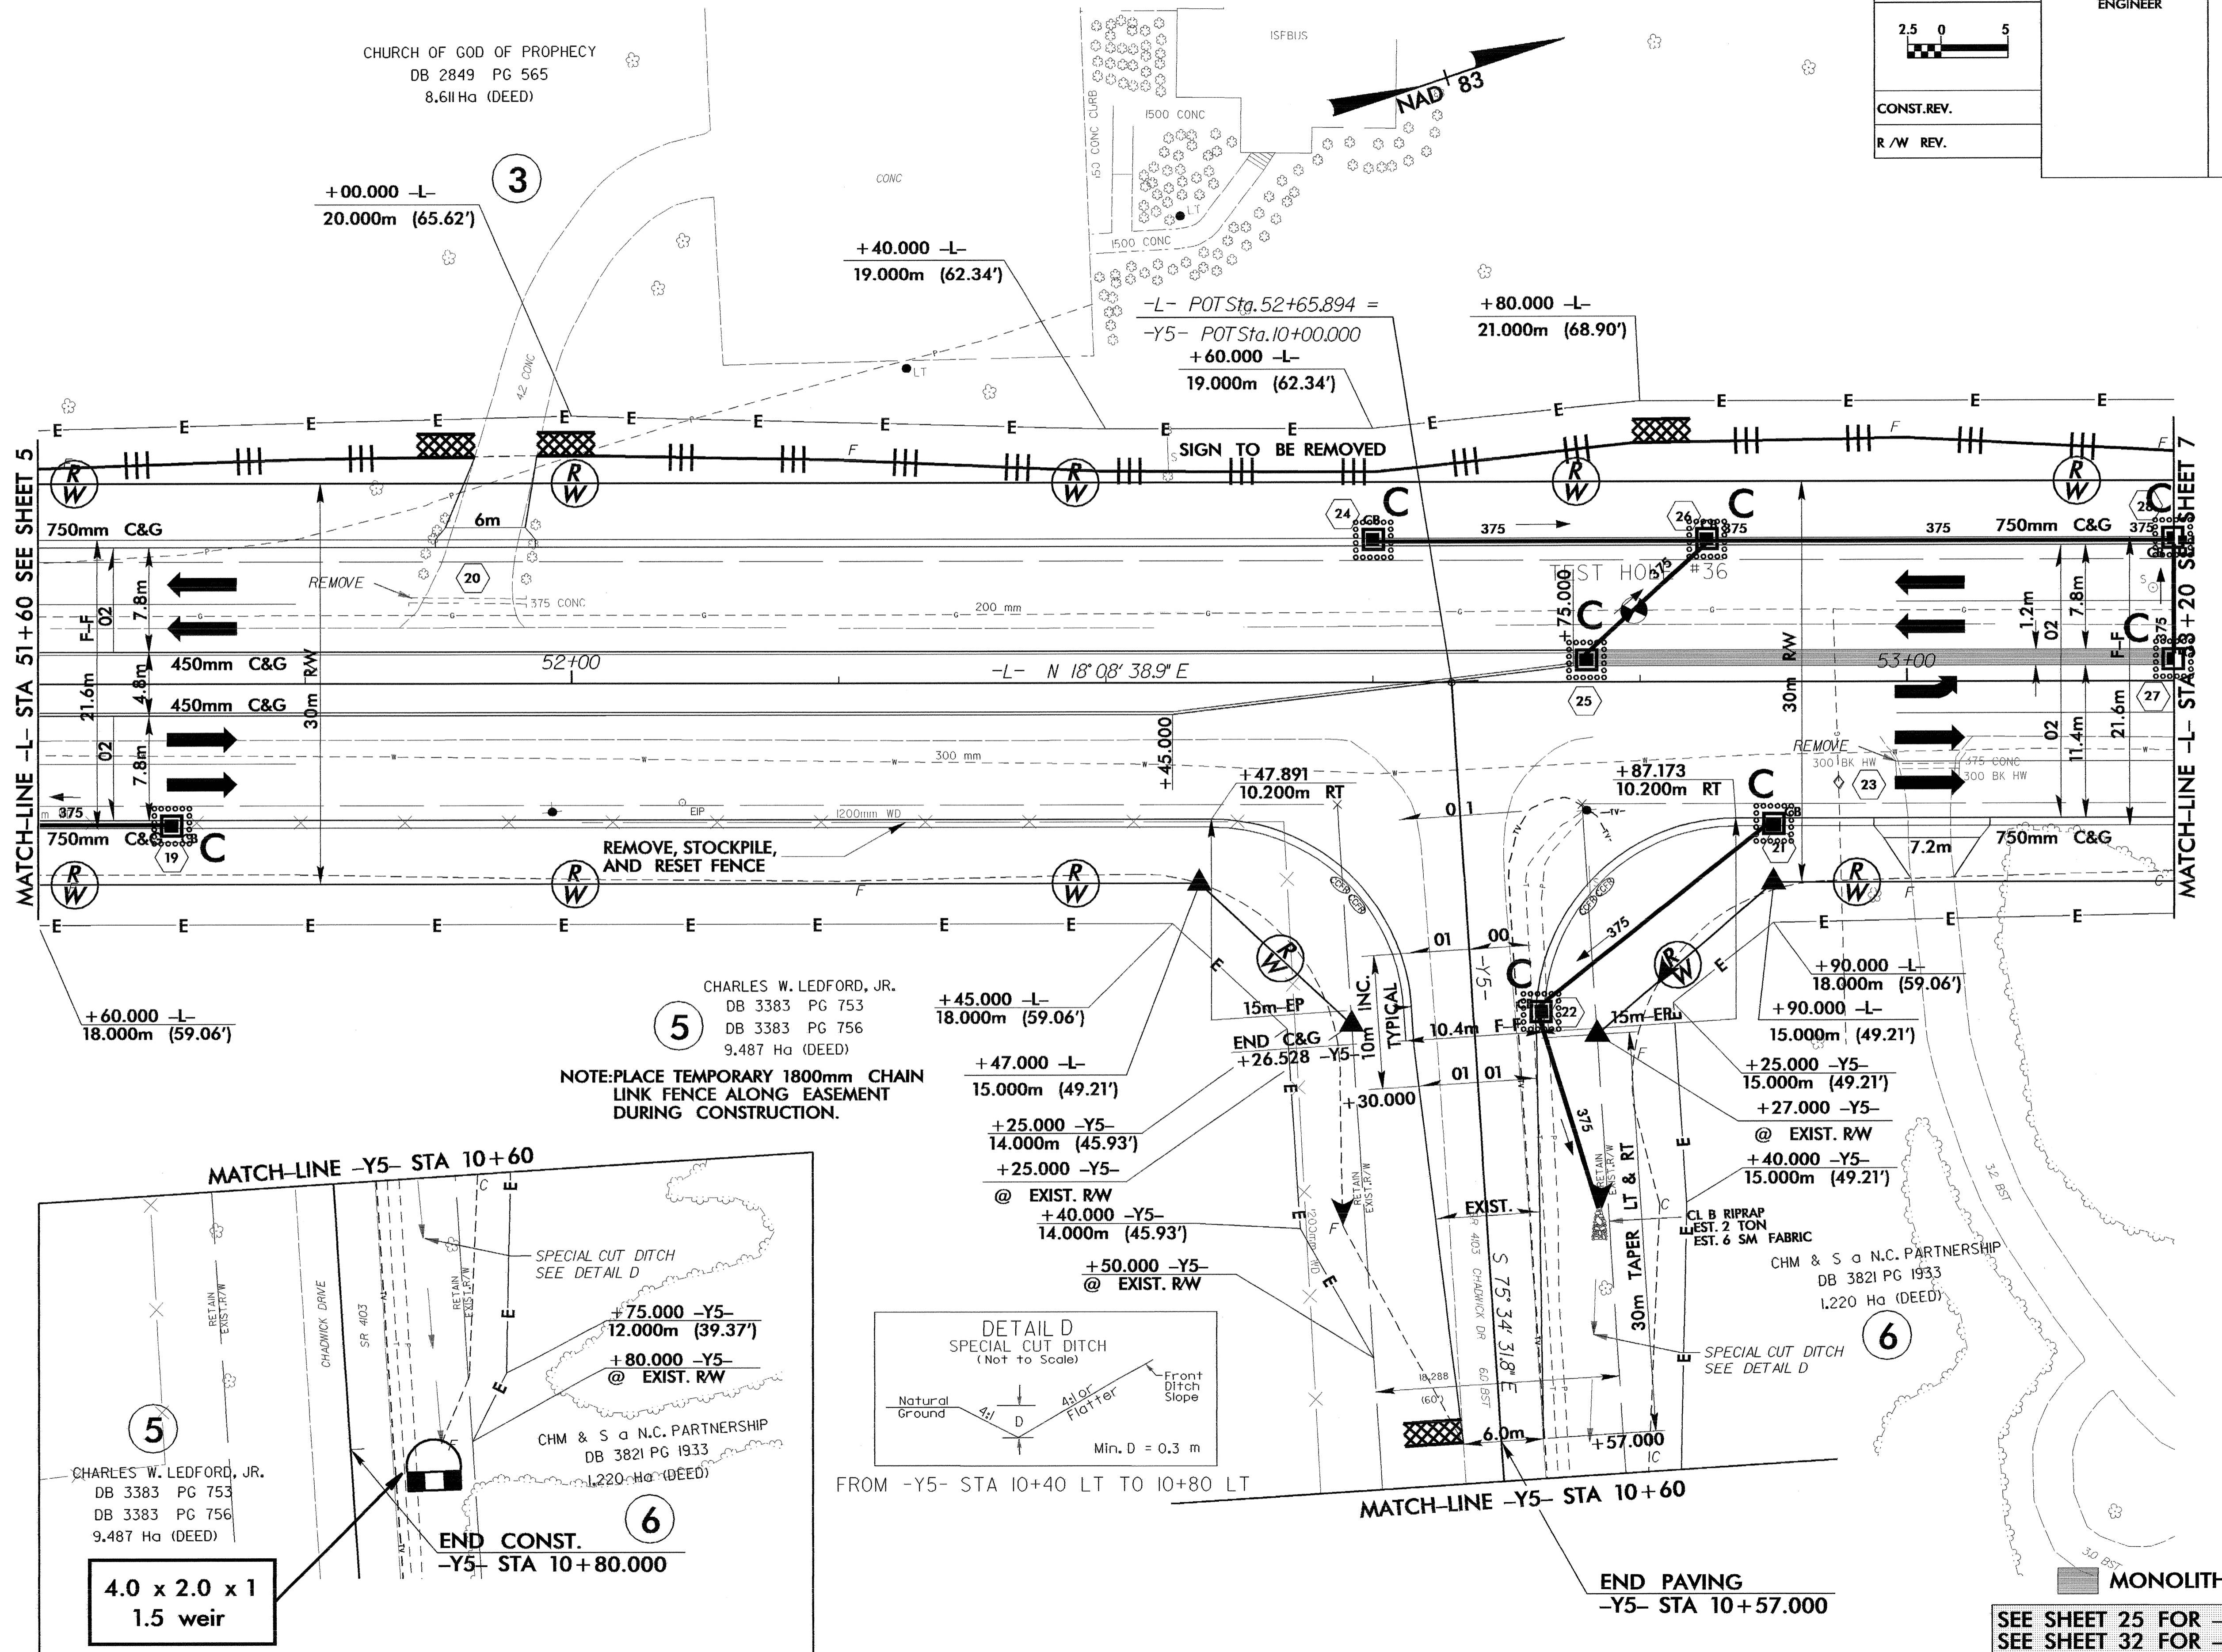

MATCH-LINE -L- STA 51+60 SEE SHEET 5

MATCH-LINE -L- STA 10+20 SEE SHEET 7

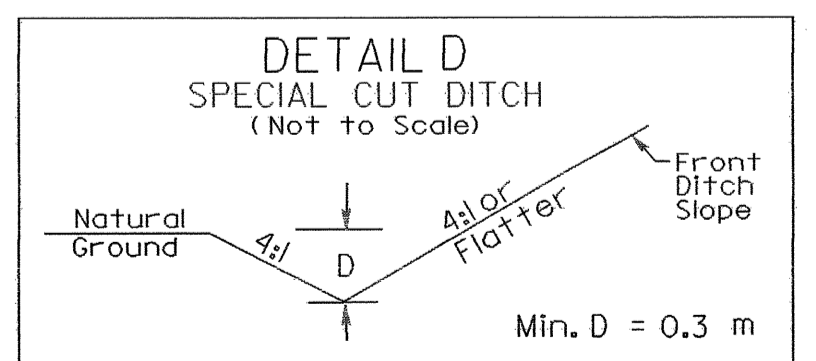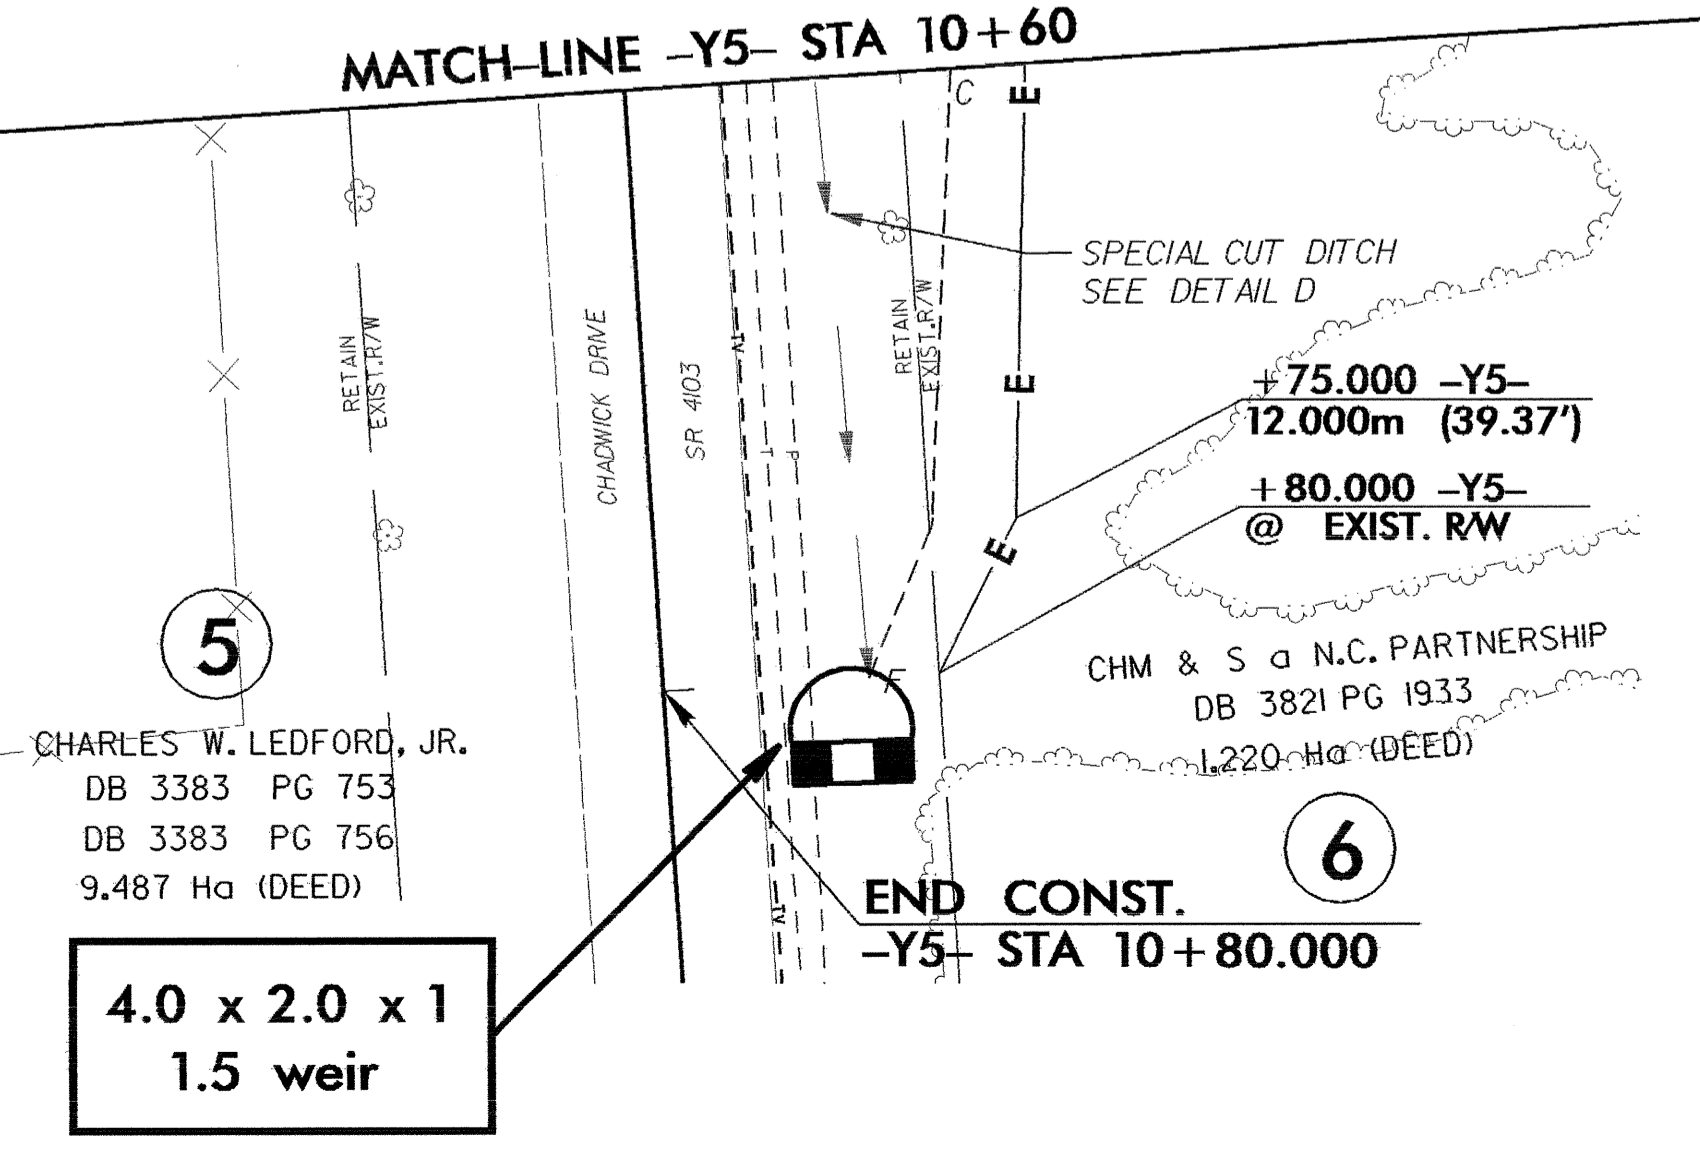

FROM -Y5- STA 10+40 LT TO 10+80 LT

SEE SHEET 25 FOR -L- PROFILE  
SEE SHEET 32 FOR -Y5- PROFILE