



	PROJECT REFERENCE NO.	SHEET NO.
	U-2913B	EC-24/CONST.5
	R/W SHEET NO.	
	ROADWAY DESIGN ENGINEER	HYDRAULICS ENGINEER
CONST. REV.		
R/W REV.		

-L-
 PI Sta 49+36.117 PIs Sta 50+72.340
 $\Delta = 12^\circ 04' 42.2''$ (LT) $\Theta_s = 1^\circ 51' 55.6''$
 $L = 226.618$ $L_s = 70.000$
 $T = 113.731$ $LT = 46.669$
 $R = 1,075.000$ $ST = 23.336$
 SE = SEE PLANS

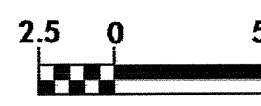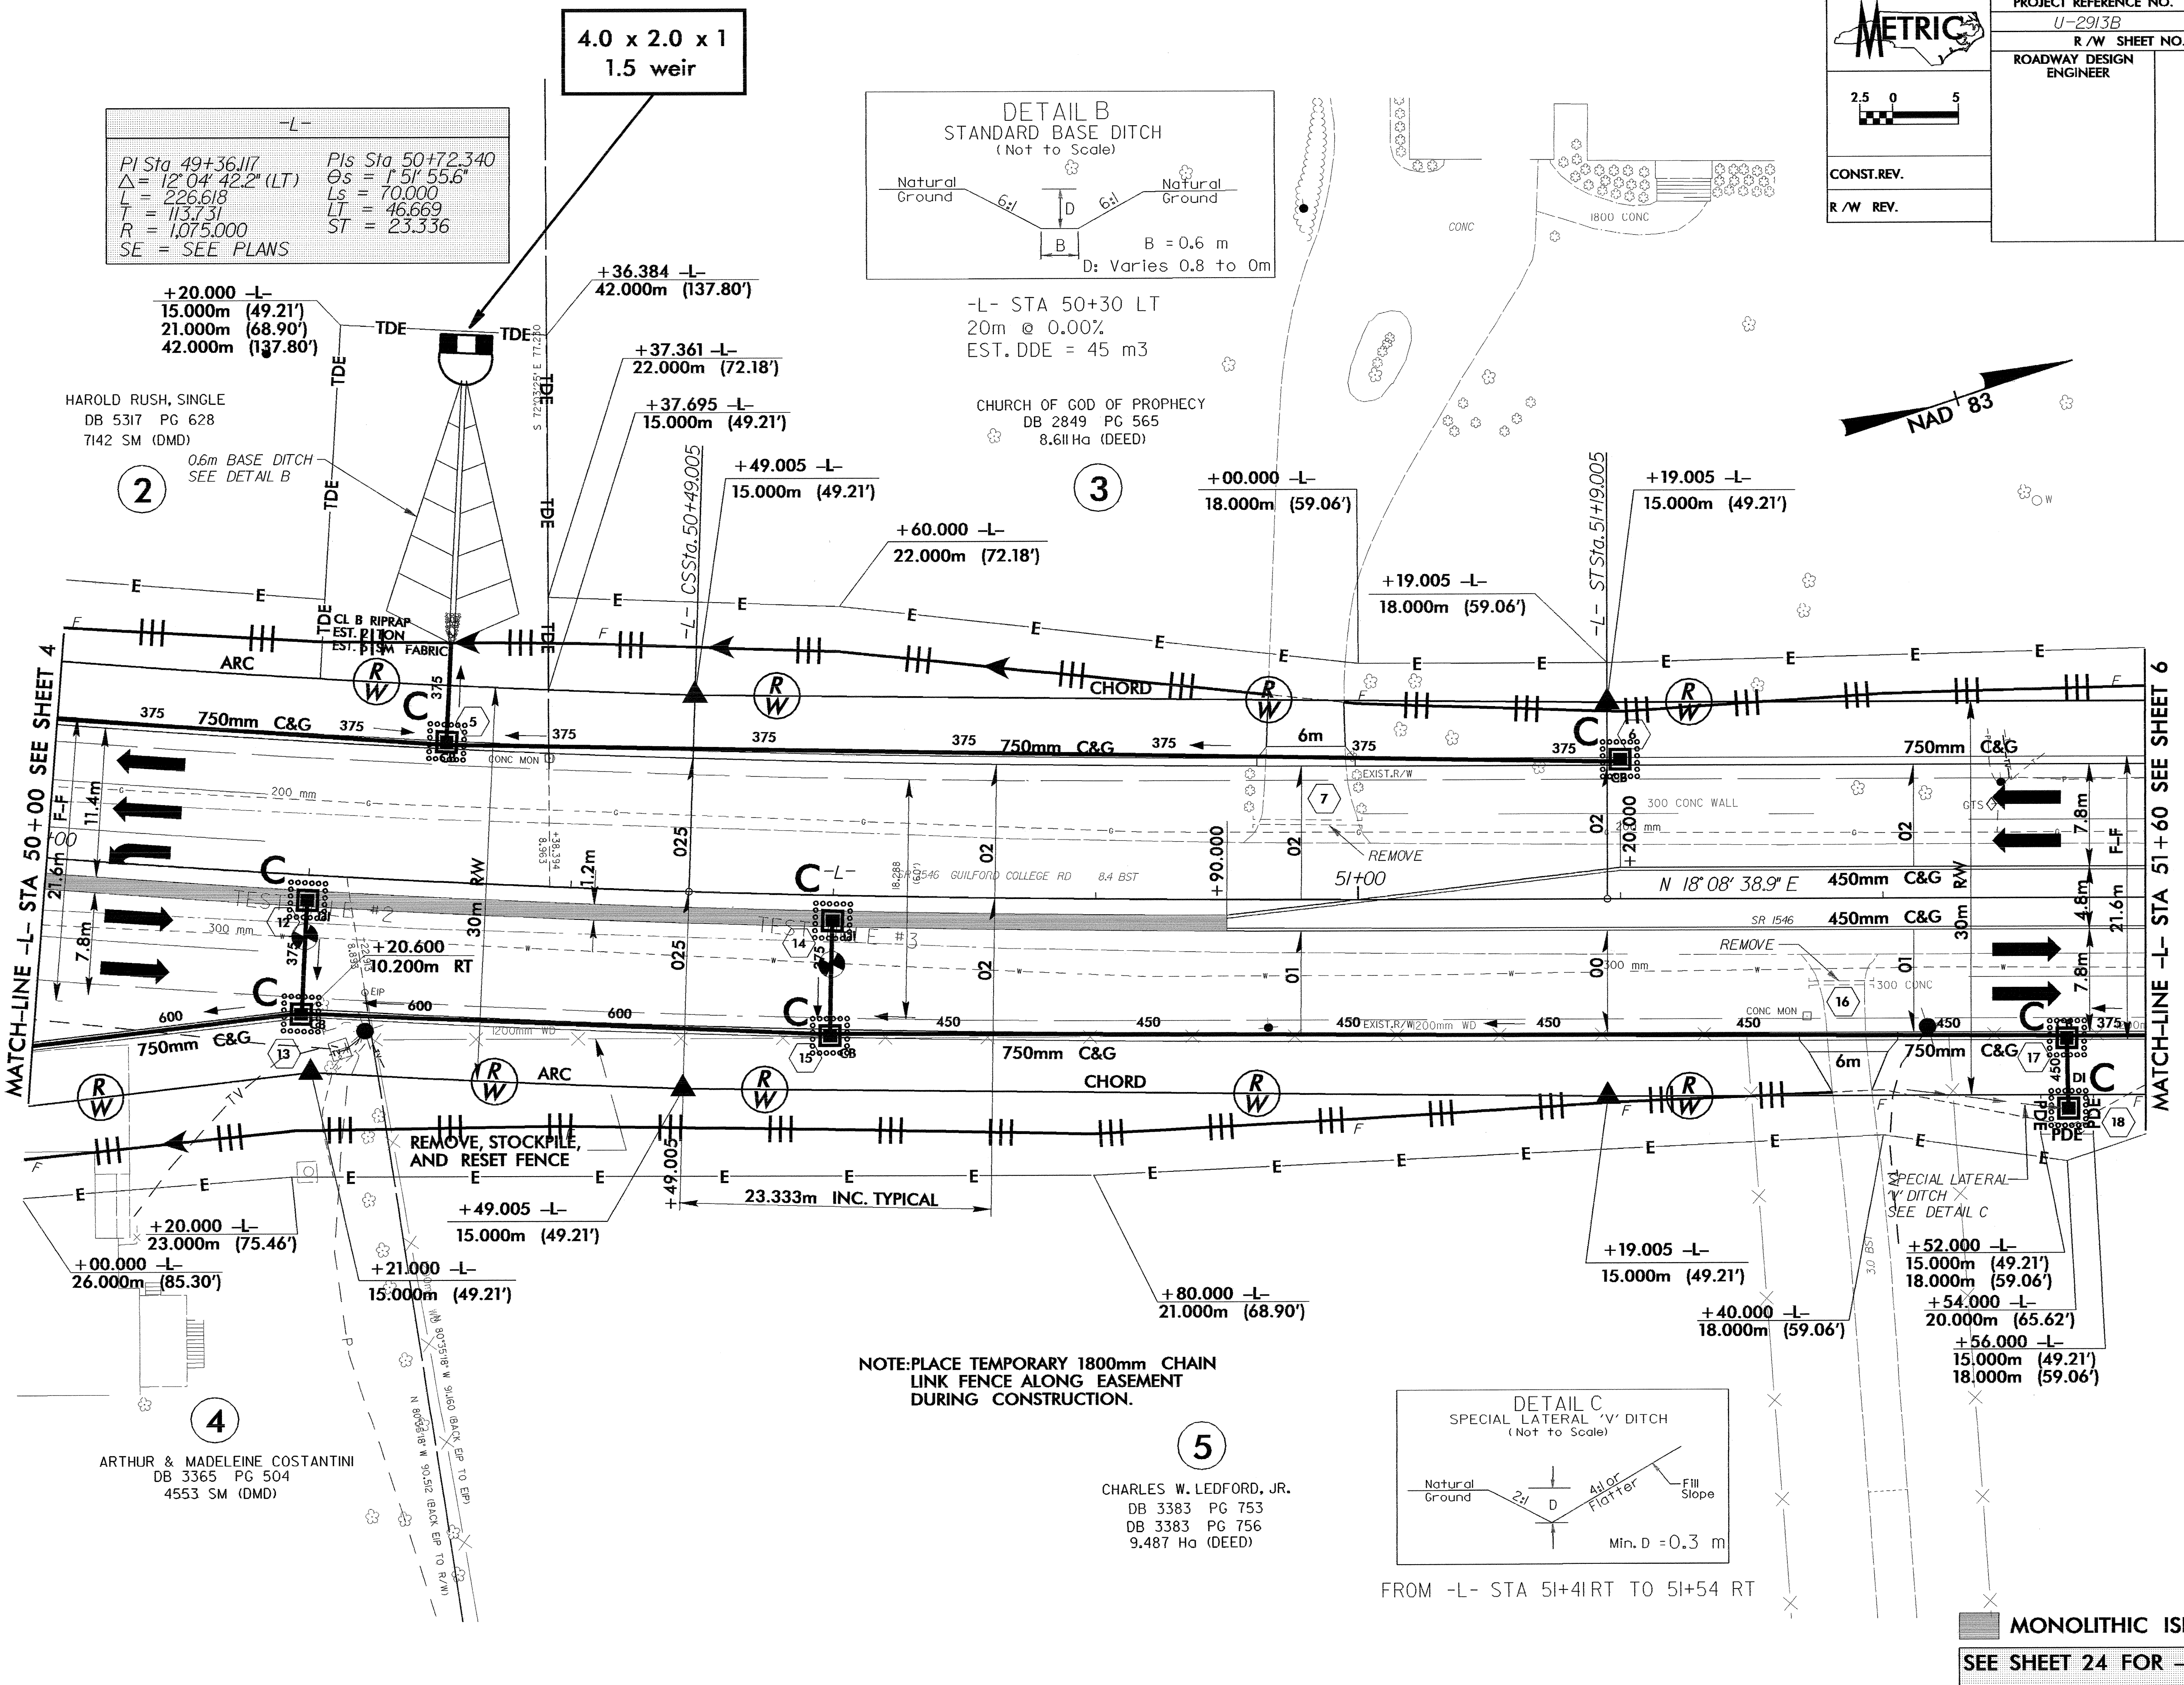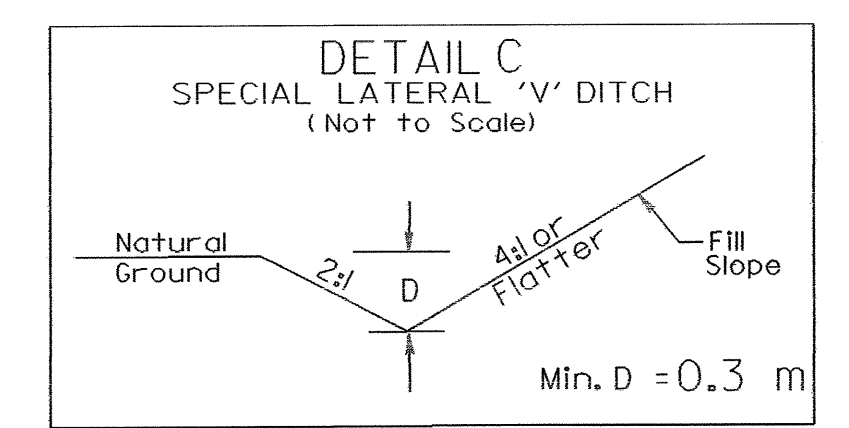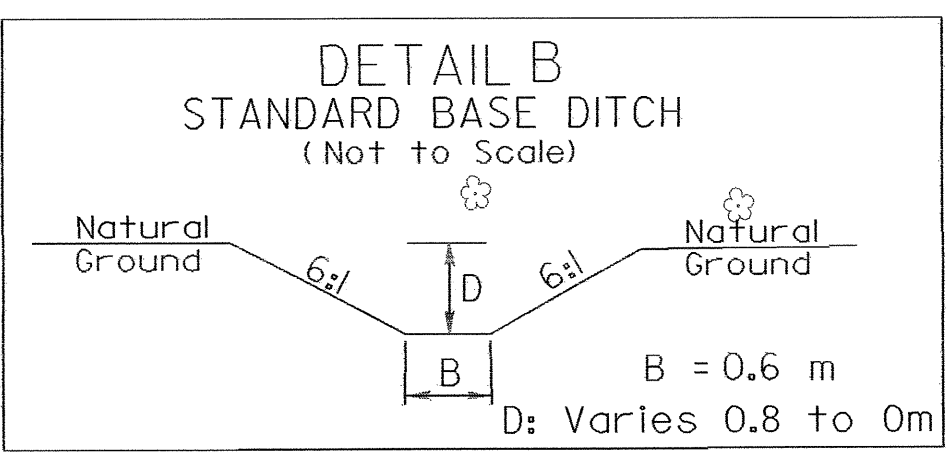

NOTE: PLACE TEMPORARY 1800mm CHAIN LINK FENCE ALONG EASEMENT DURING CONSTRUCTION.

MONOLITHIC ISLAND
 SEE SHEET 24 FOR -L- PROFILE