


PROJECT REFERENCE NO. U-2913B	SHEET NO. EC-9/CONST.10
R/W SHEET NO.	HYDRAULICS ENGINEER
ROADWAY DESIGN ENGINEER	

NOTE: PLACE TEMPORARY ROCK SEDIMENT DAMS TYPE-B AND TEMPORARY ROCK SILT CHECKS TYPE-A AT DRAINAGE OUTLETS.

NOTE: SIGN AND LIGHTS TO BE REMOVED (PARCELS NO. 24 & 27)

-Y10A-		
PI Sta 10+08.849 Δ = 7° 36' 48.2" (RT) L = 17.673 T = 8.849 R = 133.000 SE = SEE PLANS	PI Sta 10+41.172 Δ = 25° 29' 51.8" (LT) L = 35.602 T = 18.100 R = 80.000 SE = SEE PLANS	PI Sta 10+77.952 Δ = 10° 43' 29.9" (RT) L = 18.719 T = 9.387 R = 100.000 SE = SEE PLANS

-Y10B-	
PI Sta 10+12.805 Δ = 15° 02' 23.0" (RT) L = 25.462 T = 12.805 R = 97.000 SE = SEE PLANS	PI Sta 10+43.370 Δ = 9° 45' 42.7" (LT) L = 24.364 T = 12.211 R = 143.000 SE = SEE PLANS

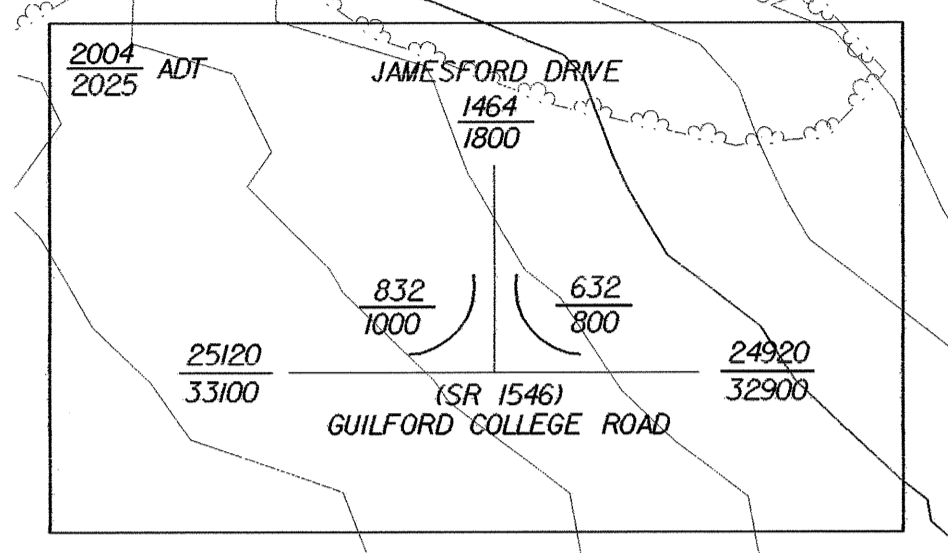


MID ATLANTIC TOWNHOMES, LLC  
DB 5911 PG 2846  
1.084 Ha (DEED)

4.0 x 2.0 x 1  
1.5 weir

MATCH-LINE -L- STA 58+10 SEE SHEET 9

MATCH-LINE -L- STA 59+80 SEE SHEET 11

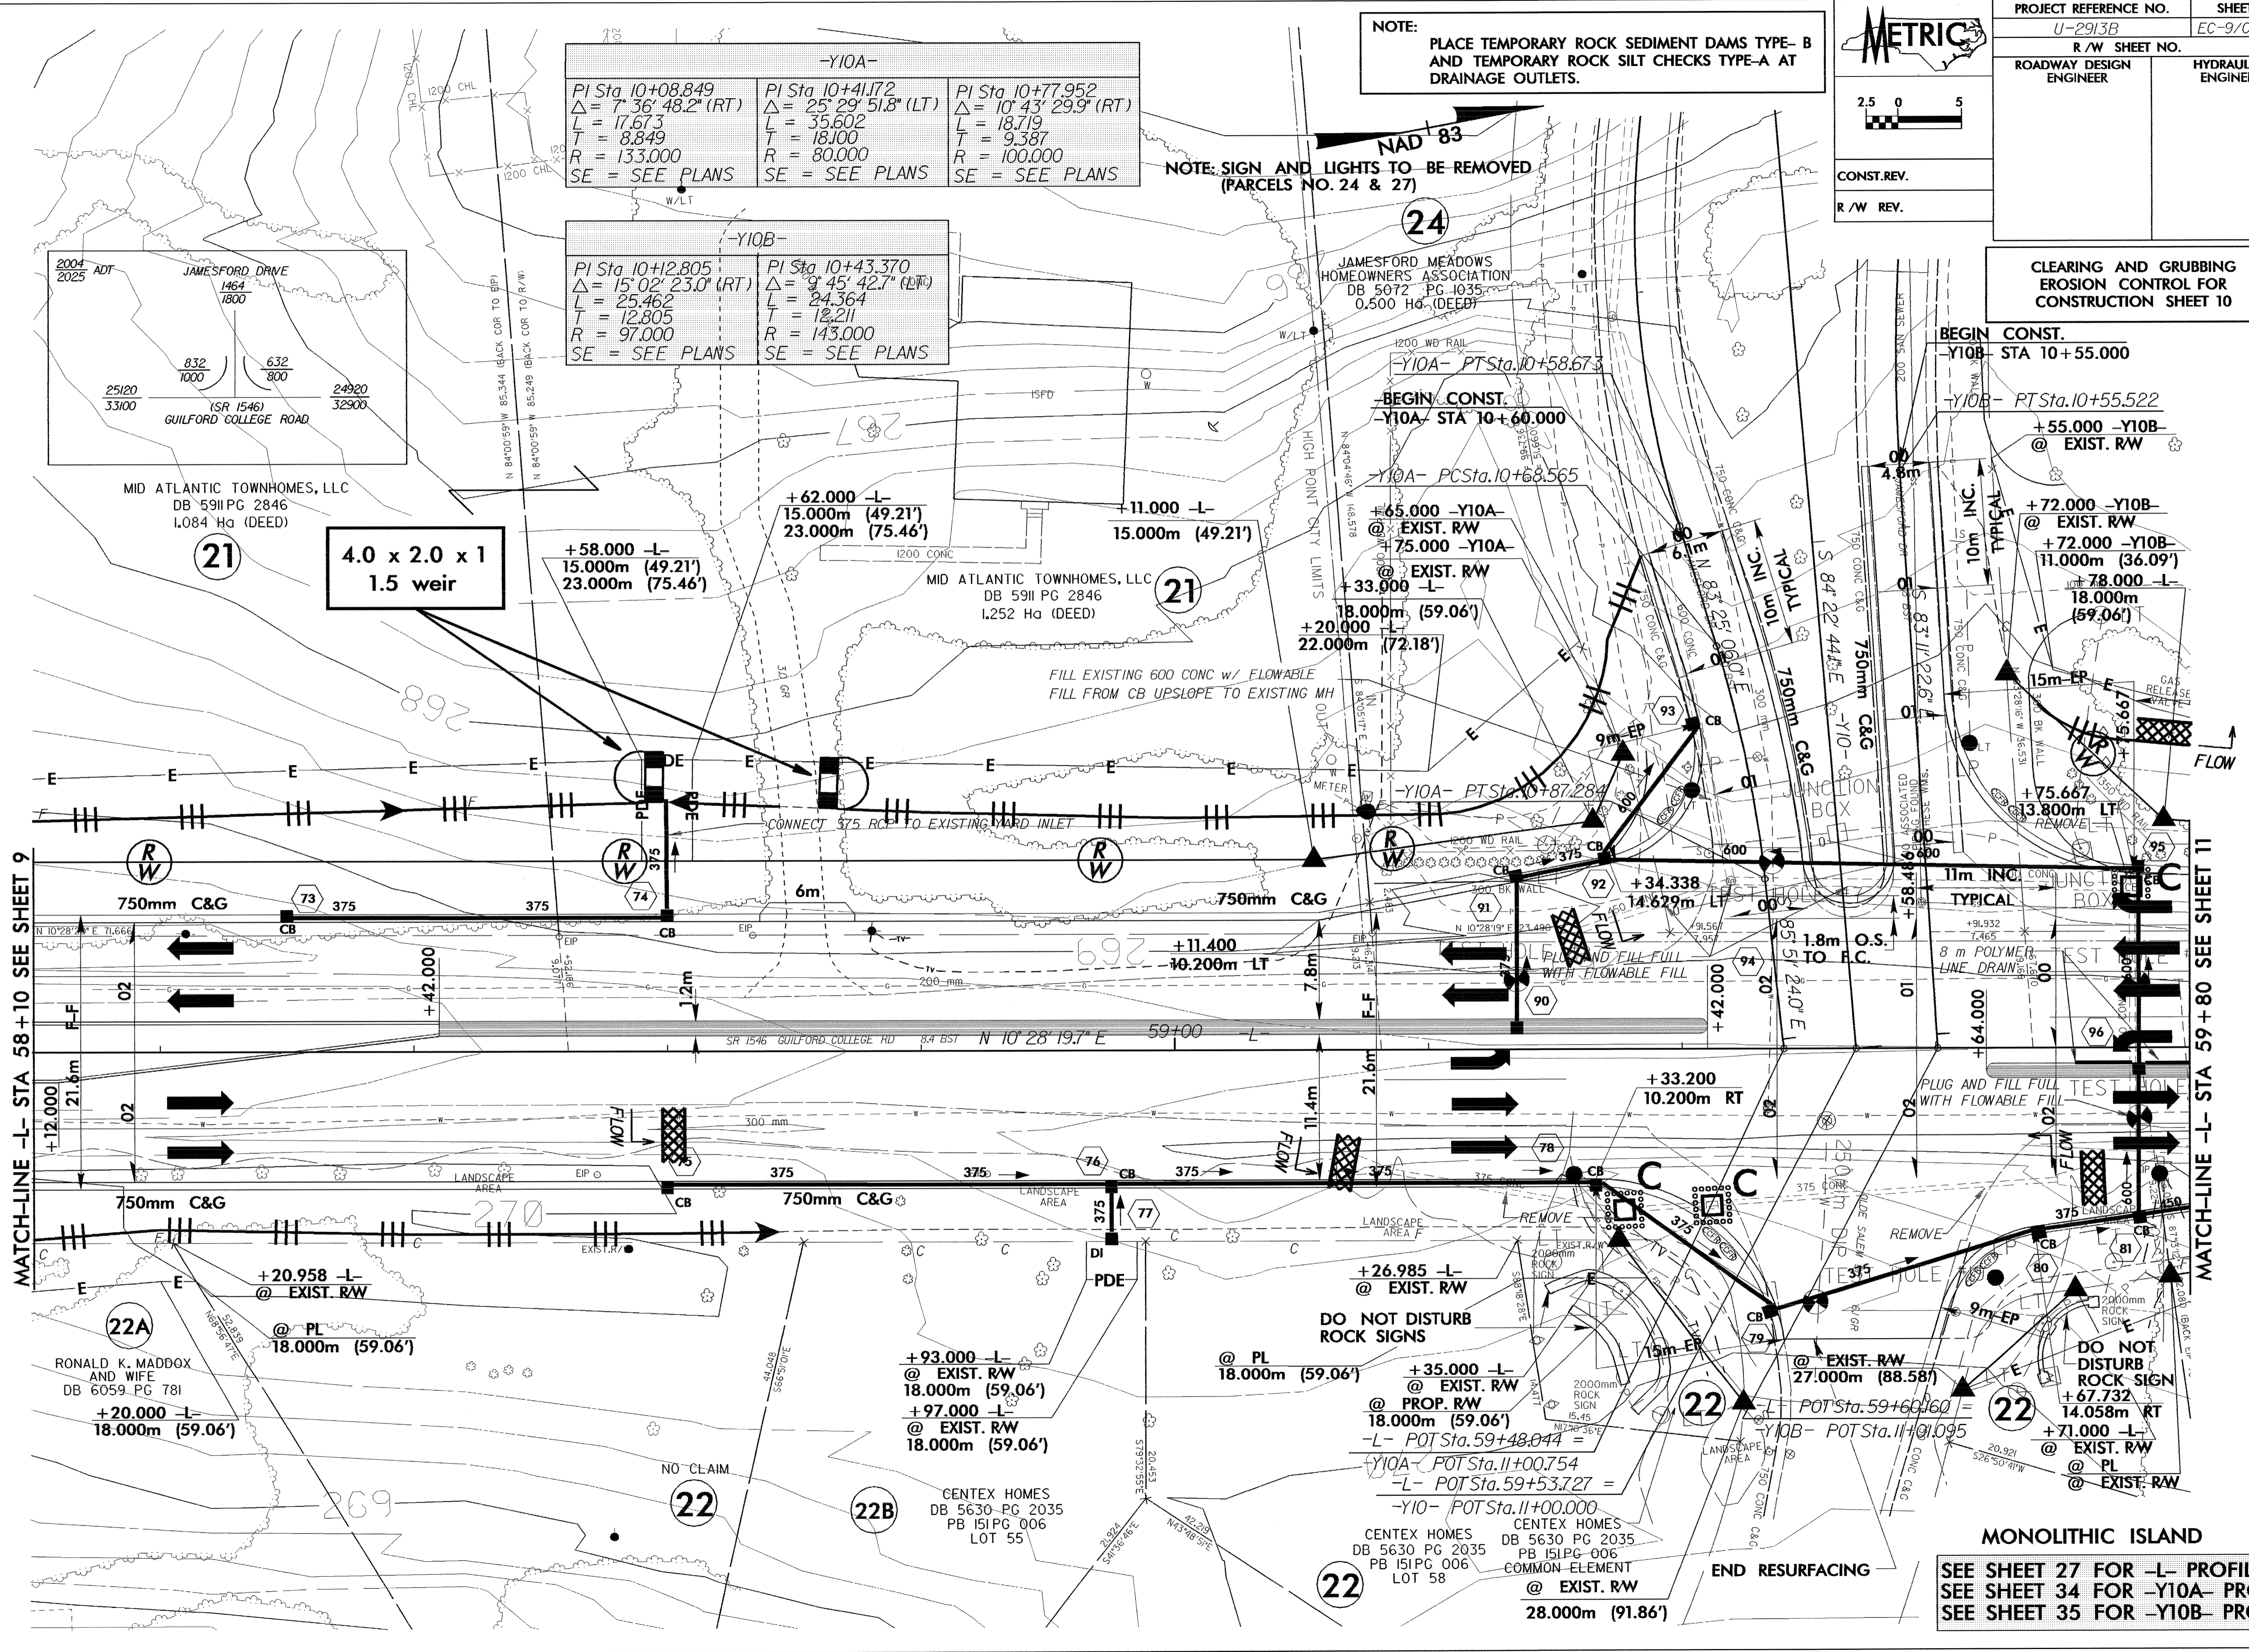

SEE SHEET 27 FOR -L- PROFILE  
SEE SHEET 34 FOR -Y10A- PROFILE  
SEE SHEET 35 FOR -Y10B- PROFILE