


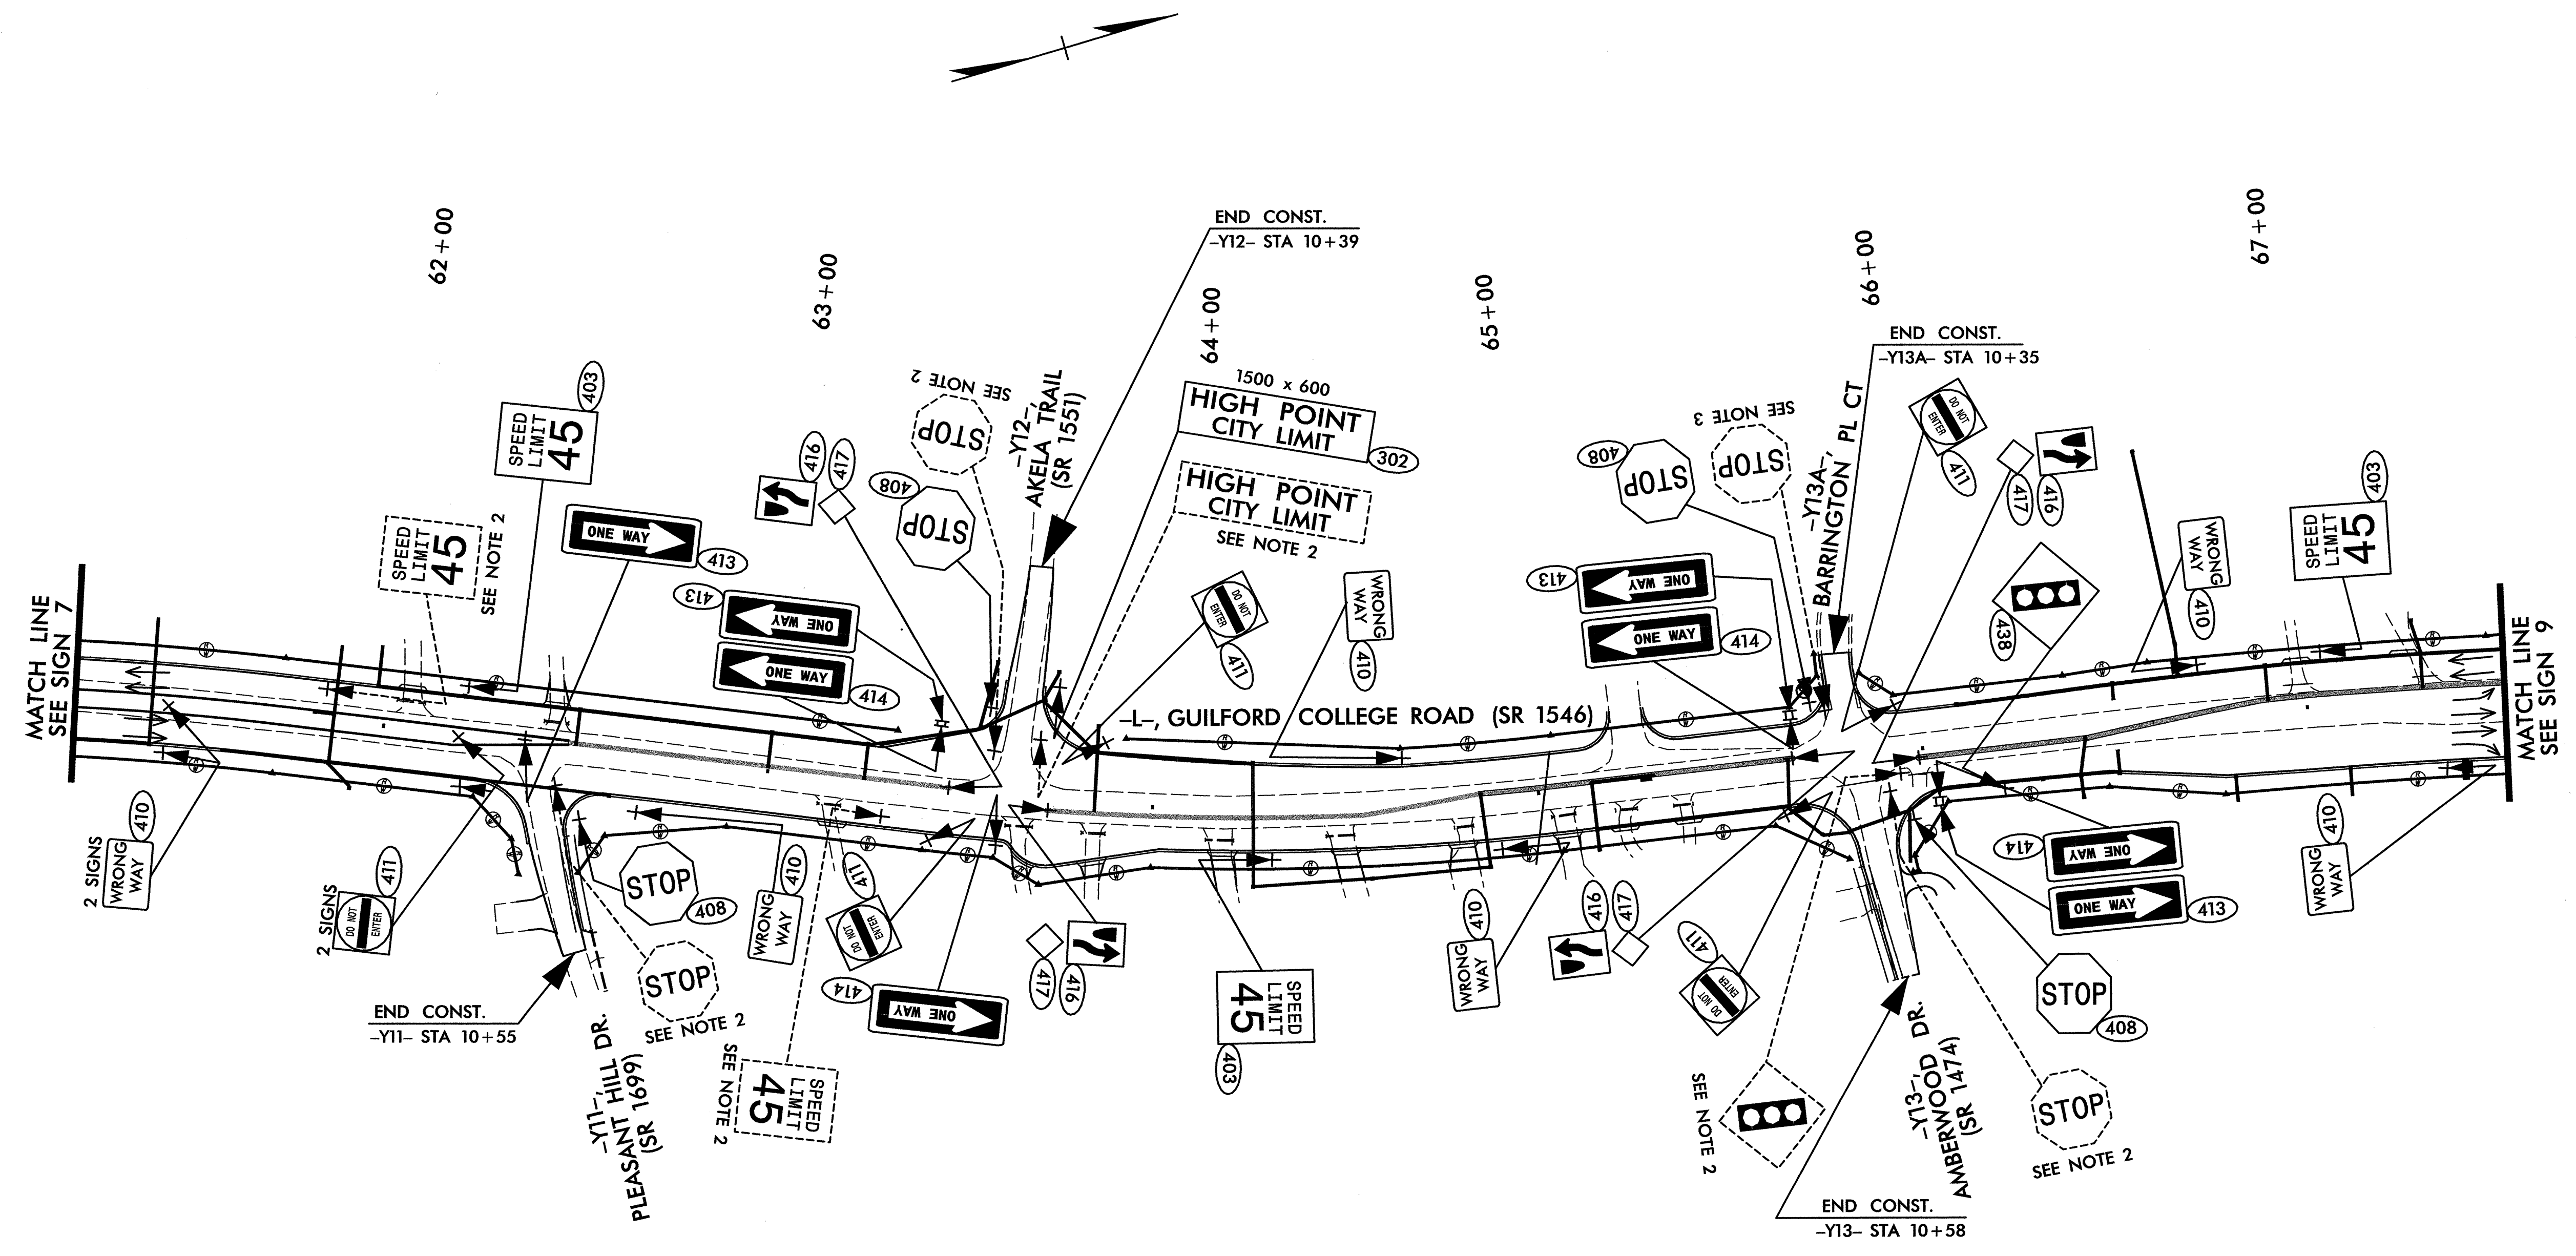

STATE	PROJECT NO.	SHEET NO.	TOTAL SHTS.
N. C.	U-2913B	SIGN 8	
F.A. PROJECT NO.		STP-1546(15)	



P:\Signing\U-2913B\002\plans\S3.dgn
 09/14/2004 09:54:28 AM

Plans prepared by:
KO & ASSOCIATES, P.C.
 Consulting Engineers
 101 SCHAUB DR., SUITE #202
 RALEIGH, N.C. 27606
 For Division of Highways

APPROVED: *Mark Acuff* DATE: 09-14-04



EXISTING & PROPOSED SIGNS
STA. 61+20 TO STA. 67+50
-L-, GUILFORD COLLEGE RD. (SR 1546)

SCALE:	NONE	N. C. DEPARTMENT OF TRANSPORTATION DIVISION OF HIGHWAYS TRAFFIC ENGINEERING BRANCH	REVISIONS
DATE:	8-14-04		
SIGNING TECHNICIAN:	B.L.M.		
SIGNING PROJ. DESIGN ENG.:	G.E.P.		
SIGNING PROJECT ENG.:	M.S.A.		