




STATE	PROJECT NO.	SHEET NO.	TOTAL SHTS.
N. C.	U-2913B	SIGN 6	
F.A. PROJECT NO.		STP-1546(15)	

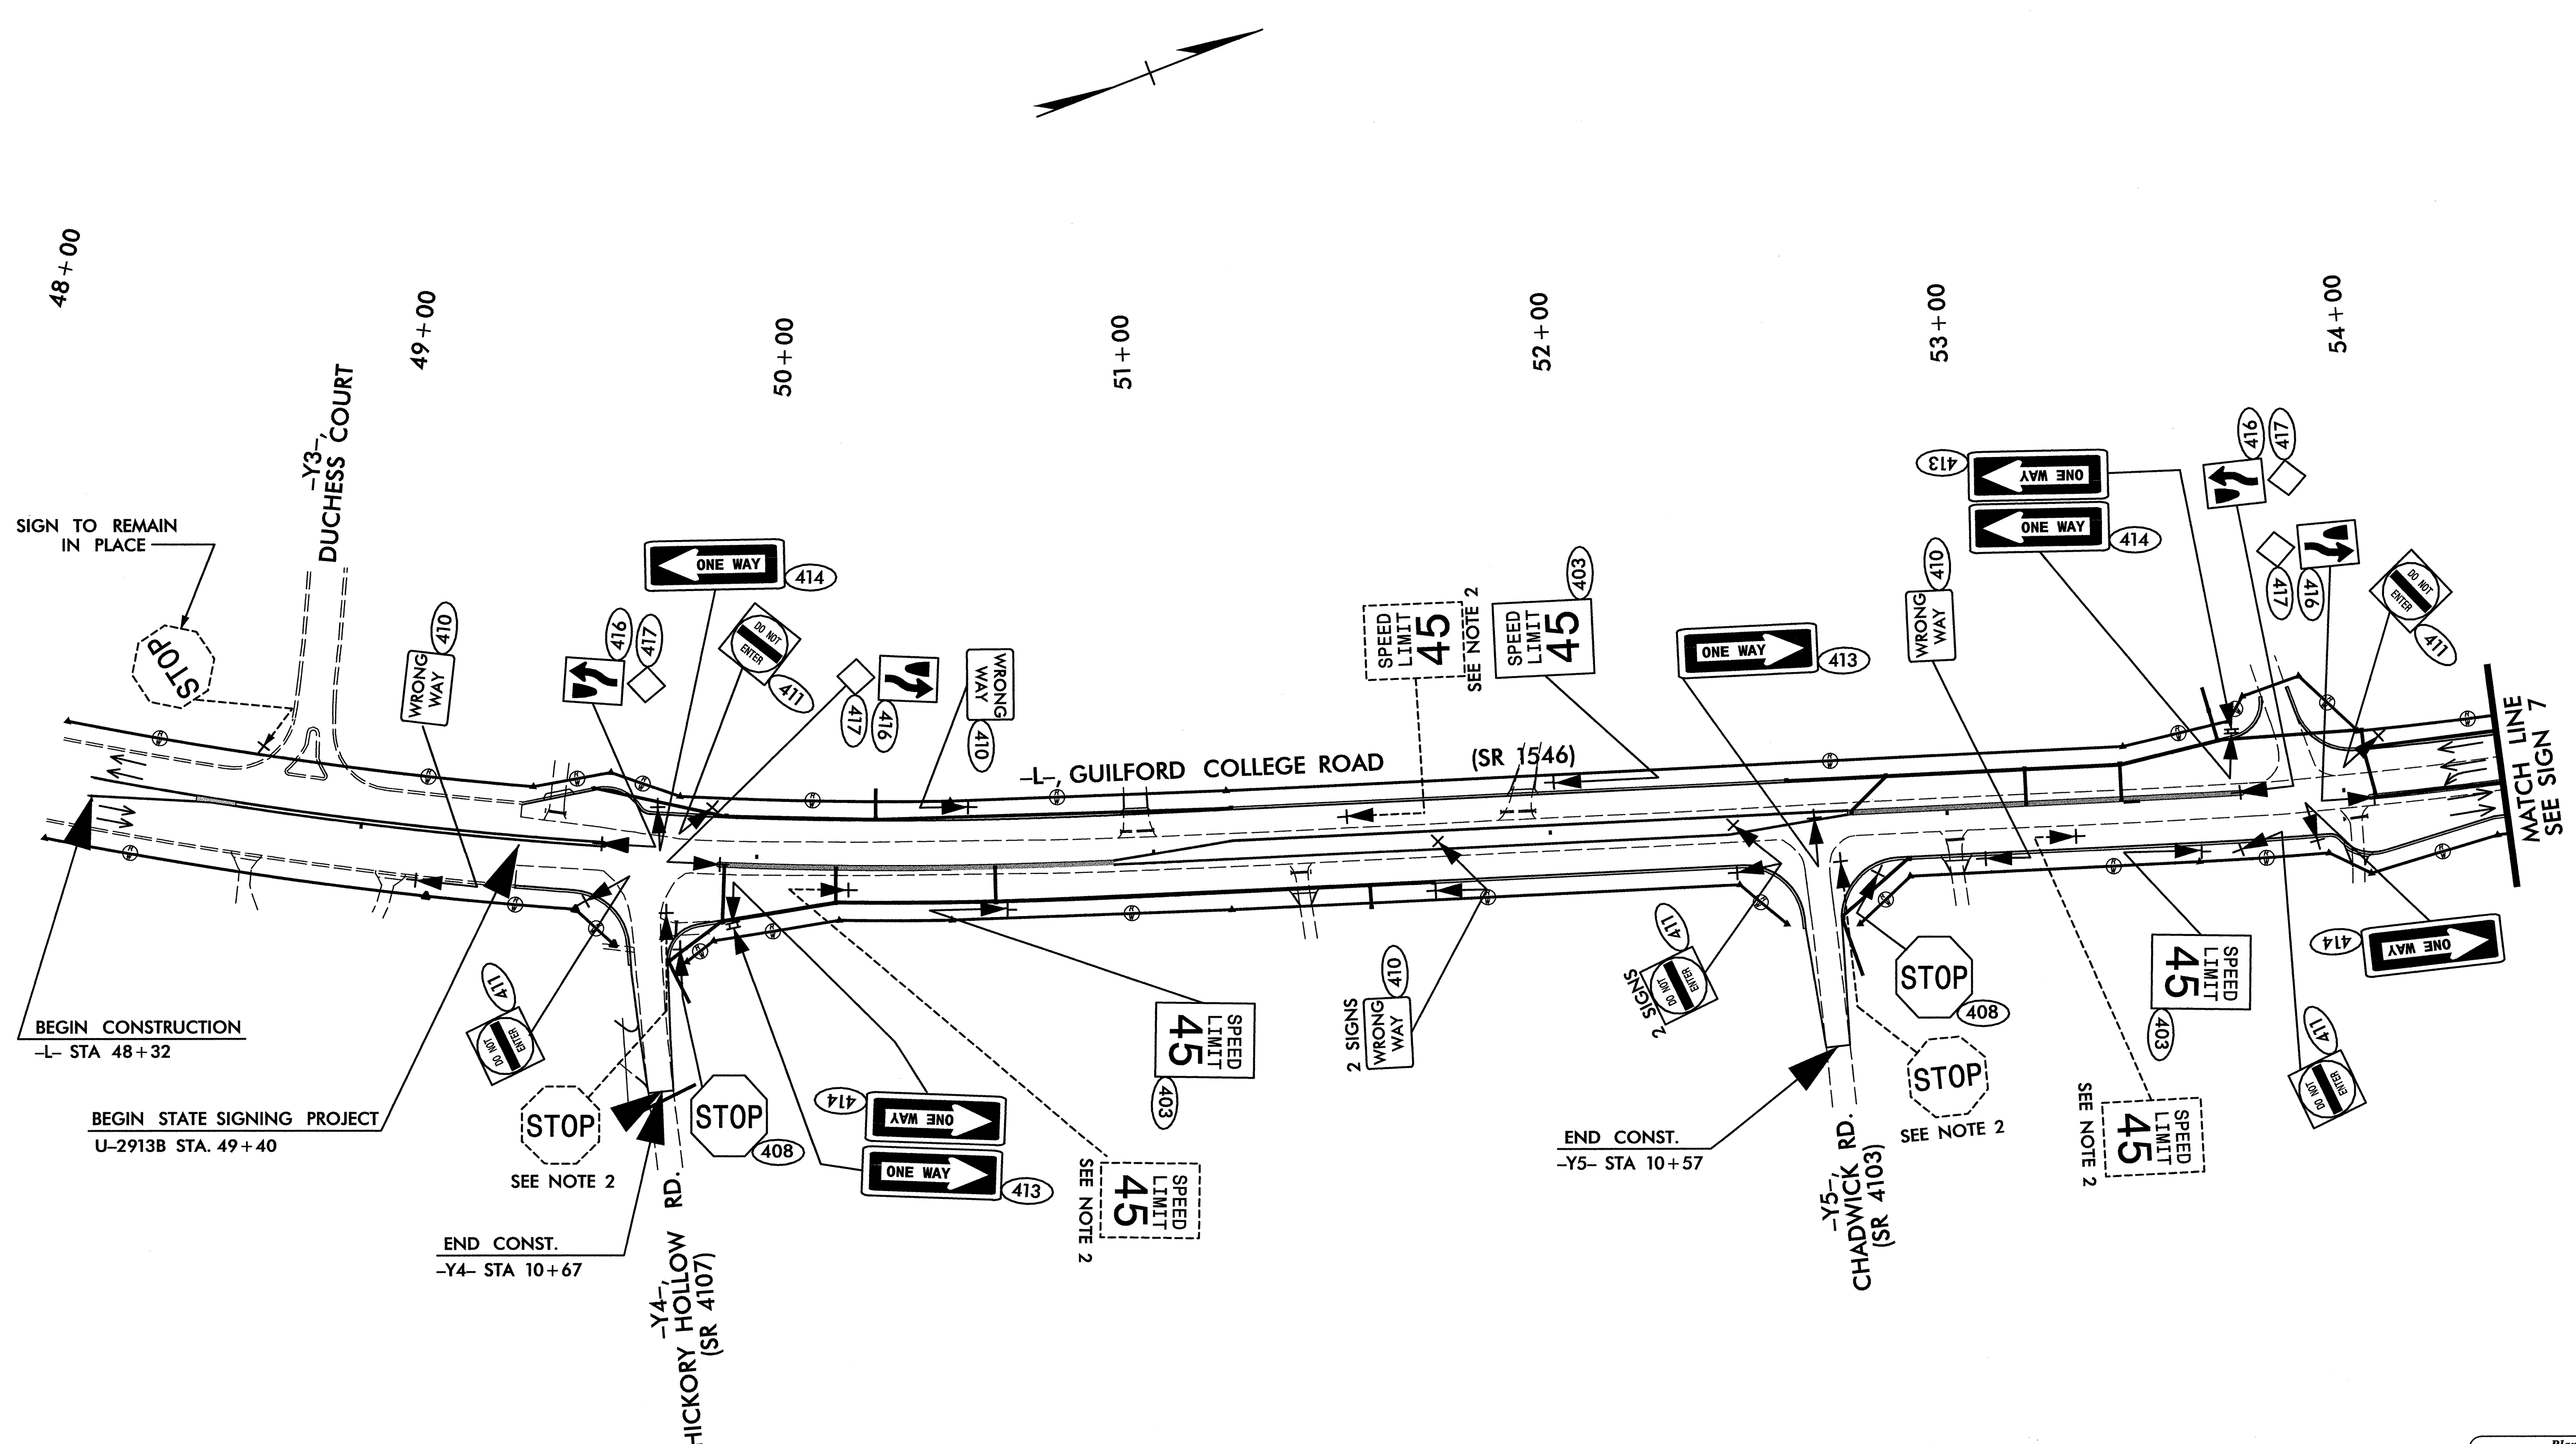

SIGN TO REMAIN
IN PLACE

BEGIN CONSTRUCTION
-L- STA 48+32

BEGIN STATE SIGNING PROJECT
U-2913B STA. 49+40


END CONST.
-Y4- STA 10+67

END CONST.
-Y5- STA 10+57

MATCH LINE 7
SEE SIGN 7

Plans prepared by:
KO & ASSOCIATES, P.C.
Consulting Engineers
1011 SCHAUB DR., SUITE #202
RALEIGH, N.C. 27606
For Division of Highways

APPROVED: *Mark Acuff* DATE: 09-14-04

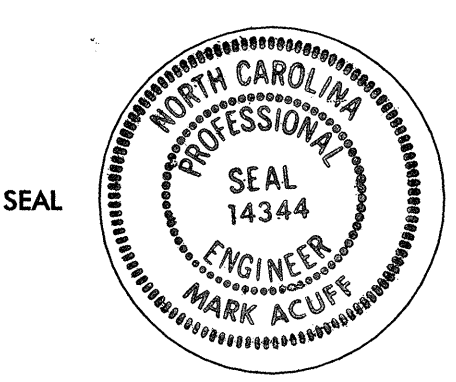

EXISTING & PROPOSED SIGNS
STA. 49+40 TO STA. 54+40
-L-, GUILFORD COLLEGE RD. (SR 1546)

SCALE:	NONE	N. C. DEPARTMENT OF TRANSPORTATION DIVISION OF HIGHWAYS TRAFFIC ENGINEERING BRANCH	REVISIONS
DATE:	9-14-04		
SIGNING TECHNICIAN:	B.L.M.		
SIGNING PROJ. DESIGN ENG.:	G.E.P.		
SIGNING PROJECT ENG.:	M.S.A.		

P:\signing\U-2913B\002\plans\sl.dgn
 09/14/2004 09:42:05 AM