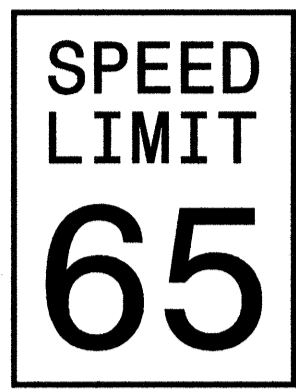
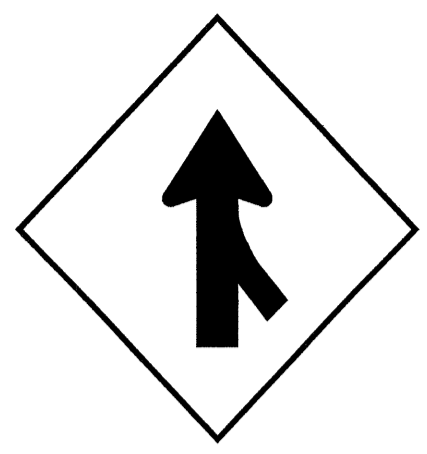
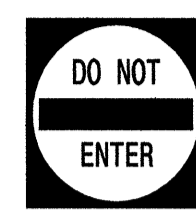
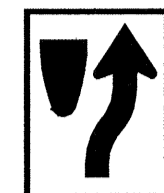

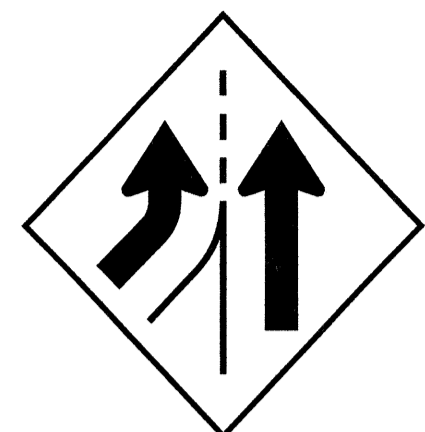
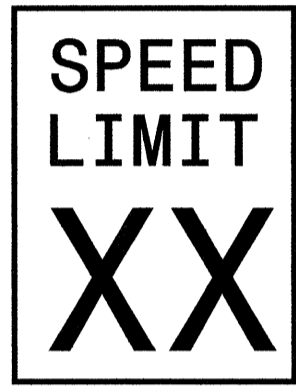
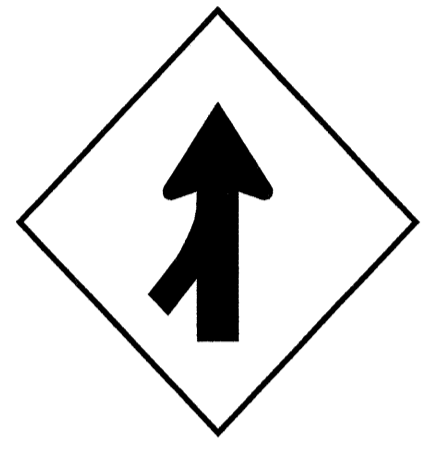
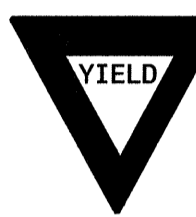
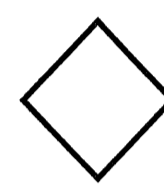
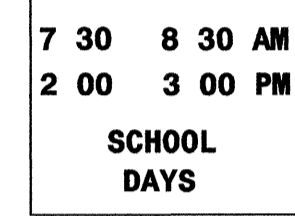
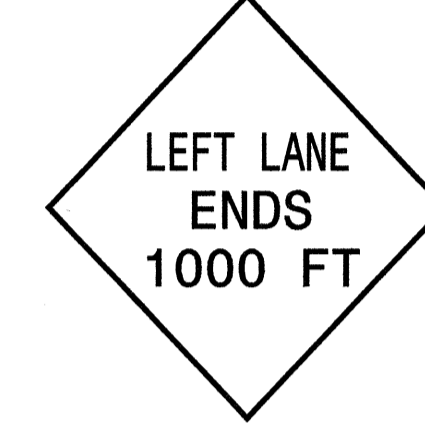
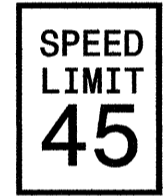

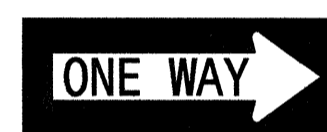
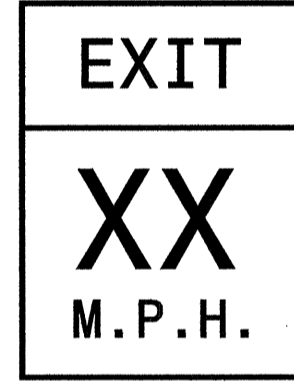
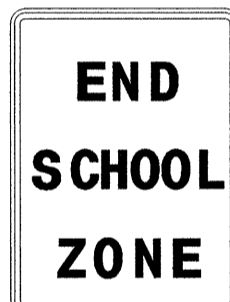

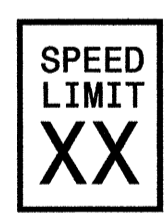
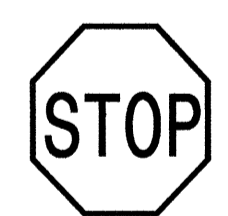


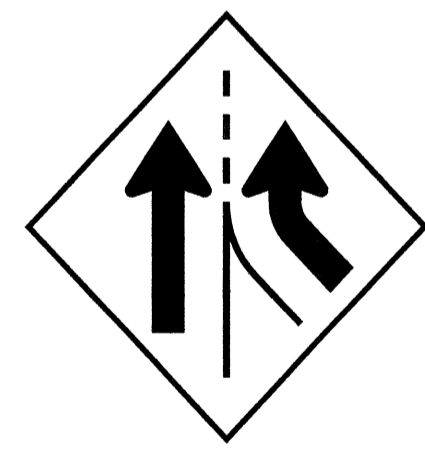
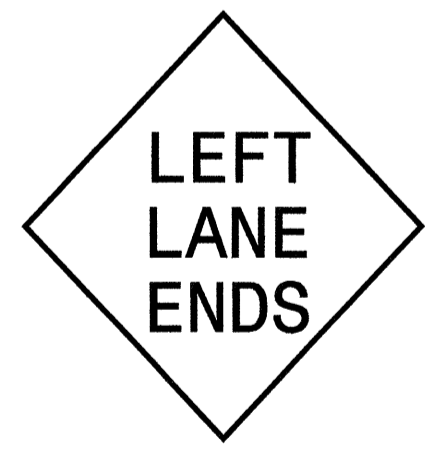
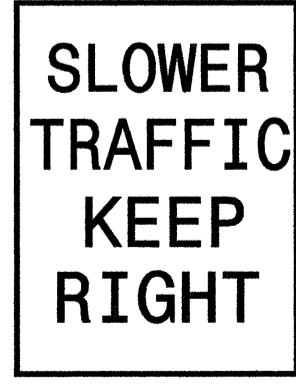
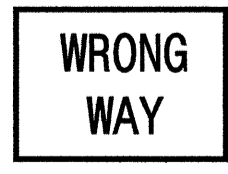
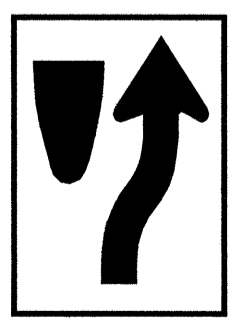
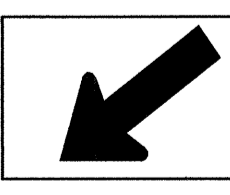
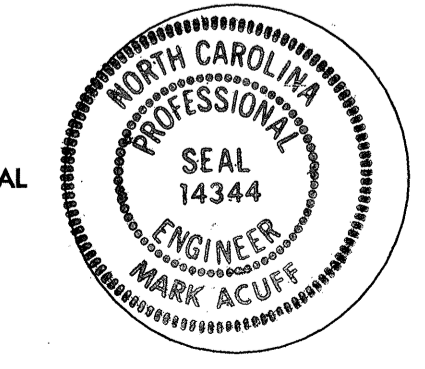




<p>401 QUANTITY REQ'D _____</p>  <p>1219 X 1524 R2-1</p> <p>TWO "U" POSTS PER SIGN</p>	<p>406 QUANTITY REQ'D _____</p>  <p>1219 X 1219 W4-1 (R)</p> <p>TWO "U" POSTS PER SIGN</p>	<p>411 QUANTITY REQ'D <u>24</u></p>  <p>762 X 762 R5-1</p> <p>ONE "U" POST PER SIGN</p>	<p>416 QUANTITY REQ'D <u>17</u></p>  <p>610 X 762 R4-7</p> <p>ONE "U" POST PER SIGN</p>	<p>421 QUANTITY REQ'D _____</p>  <p>914 X 914 S1-1</p> <p>YELLOW/GREEN REFLECTIVE SHEETING</p> <p>ONE "U" POSTS PER SIGN</p>	<p>425 QUANTITY REQ'D _____</p>  <p>1219 X 1219 W4-3(L)</p> <p>TWO "U" POSTS PER SIGN</p>
<p>402 QUANTITY REQ'D _____</p>  <p>1219 X 1524 R2-1</p> <p>TWO "U" POSTS PER SIGN</p>	<p>407 QUANTITY REQ'D _____</p>  <p>1219 X 1219 W4-1 (L)</p> <p>TWO "U" POSTS PER SIGN</p>	<p>412 QUANTITY REQ'D _____</p>  <p>914 X 914 X 914 R1-2</p> <p>ONE "U" POST PER SIGN</p>	<p>417 QUANTITY REQ'D <u>17</u></p>  <p>457 X 457 W23-15</p> <p>MOUNT BELOW SIGN 416 IN 17 INSTALLATIONS</p>	<p>422 QUANTITY REQ'D _____</p>  <p>914 X 762 S2-1</p> <p>MOUNT BELOW SIGN ..... IN ... INSTALLATIONS</p>	<p>426 QUANTITY REQ'D _____</p>  <p>1219 X 1219 W19-10(L)</p> <p>TWO "U" POSTS PER SIGN</p>
<p>403 QUANTITY REQ'D <u>12</u></p>  <p>610 X 762 R2-1</p> <p>ONE "U" POST PER SIGN</p>	<p>408 QUANTITY REQ'D <u>14</u></p>  <p>762 X 762 R1-1</p> <p>ONE "U" POST PER SIGN</p>	<p>413 QUANTITY REQ'D <u>14</u></p>  <p>1372 X 457 R6-1 (R)</p> <p>MOUNT BACK TO BACK WITH SIGN 414 IN 8 INSTALLATIONS</p> <p>TWO "U" POSTS PER SIGN</p>	<p>418 QUANTITY REQ'D _____</p>  <p>1219 X 1524 W13-2</p> <p>TWO "U" POSTS PER SIGN</p>	<p>423 QUANTITY REQ'D _____</p>  <p>610 X 762 S5-2</p> <p>ONE "U" POST PER SIGN</p>	<p>427 QUANTITY REQ'D _____</p>  <p>1219 X 1219 W19-10(L)</p> <p>TWO "U" POSTS PER SIGN</p>
<p>404 QUANTITY REQ'D _____</p>  <p>610 X 762 R2-1</p> <p>ONE "U" POST PER SIGN</p>	<p>409 QUANTITY REQ'D _____</p>  <p>914 X 914 R1-1</p> <p>ONE "U" POST PER SIGN</p>	<p>414 QUANTITY REQ'D <u>13</u></p>  <p>1372 X 457 R6-1 (L)</p> <p>TWO "U" POSTS PER SIGN</p>	<p>419 QUANTITY REQ'D _____</p>  <p>762 X 254 S4-3</p> <p>MOUNT ABOVE SIGN ..... IN ... INSTALLATIONS</p>	<p>424 QUANTITY REQ'D _____</p>  <p>1219 X 1219 W4-3(R)</p> <p>TWO "U" POSTS PER SIGN</p>	<p>428 QUANTITY REQ'D _____</p>  <p>1219 X 1219 W9-1(L)</p> <p>TWO "U" POSTS PER SIGN</p>
<p>405 QUANTITY REQ'D _____</p>  <p>1219 X 1524 R4-3</p> <p>TWO "U" POSTS PER SIGN</p>	<p>410 QUANTITY REQ'D <u>21</u></p>  <p>914 X 610 R5-1a</p> <p>ONE "U" POST PER SIGN</p>	<p>415 QUANTITY REQ'D _____</p>  <p>914 X 1219</p> <p>TWO "U" POSTS PER SIGN</p>	<p>420 QUANTITY REQ'D _____</p>  <p>762 X 475 W16-7</p> <p>MOUNT BELOW SIGN ..... IN ... INSTALLATIONS</p> <p>YELLOW/GREEN REFLECTIVE SHEETING</p> <p>ONE "U" POSTS PER SIGN</p>	<p>NOTE: THIS DRAWING IS DIMENSIONED IN MILLIMETERS UNLESS OTHERWISE DEPICTED WITHIN THE DRAWING.</p>	

Plans prepared by:  
**KO & ASSOCIATES, P.C.**  
Consulting Engineers  
1011 SCHAUB DR., SUITE #202  
RALEIGH, N.C. 27606  
For Division of Highways

APPROVED: *Mark Acuff* DATE: 09-14-04



SEAL

## TYPE "E" SIGNS

SCALE:	NONE	N. C. DEPARTMENT OF TRANSPORTATION DIVISION OF HIGHWAYS TRAFFIC ENGINEERING BRANCH	REVISIONS
DATE:	8-14-04		
SIGNING TECHNICIAN:	B.L.M.		
SIGNING PROJ. DESIGN ENG.:	G.E.P.		
SIGNING PROJECT ENG.:	M.S.A.		