



STATE	PROJECT NO.	SHEET NO.	TOTAL SHTS.
N. C.	U-2913B	SIGN 2	
F. A. PROJECT NO.			STP-1546(15)


SIGNS

SUMMARY OF QUANTITIES


ITEM NO.		ITEM DESCRIPTION	QUANTITY	UNIT	ITEM NO.		ITEM DESCRIPTION	QUANTITY	UNIT	ITEM NO.		ITEM DESCRIPTION	QUANTITY	UNIT
DESC. NO.	SECT. NO.				DESC. NO.	SECT. NO.				DESC. NO.	SECT. NO.			
4001000000	800	MOBILIZATION		L.S.	4129500000	906	RELOCATE SUPPORT, WOOD		EA.	S	SP	OVERHEAD SIGN ASSEMBLY " "		L.S.
4025000000	901	CONTRACTOR FURNISHED, TYPE A SIGN		S.M.	4138000000	907	DISPOSAL OF SUPPORT, STEEL BEAM		EA.	S	SP	OVERHEAD SIGN ASSEMBLY " "		L.S.
4025000000	901	CONTRACTOR FURNISHED, TYPE B SIGN		S.M.	4141000000	907	DISPOSAL OF SUPPORT, WOOD		EA.	S	SP	OVERHEAD SIGN ASSEMBLY " "		L.S.
4025000000	901	CONTRACTOR FURNISHED, TYPE D SIGN		S.M.	4143000000	907	DISPOSAL OF SUPPORT, OVERHEAD STRUCTURE		EA.	S	SP	OVERHEAD SIGN ASSEMBLY " "		L.S.
4025000000	901	CONTRACTOR FURNISHED, TYPE E SIGN		S.M.	4149000000	907	DISPOSAL OF SIGN SYSTEM, OVERHEAD		EA.	S	SP	OVERHEAD SIGN ASSEMBLY " "		L.S.
4025000000	901	CONTRACTOR FURNISHED, TYPE F SIGN		S.M.	4152000000	907	DISPOSAL OF SIGN SYSTEM, STEEL BEAM		EA.	S	SP	OVERHEAD SIGN ASSEMBLY " "		L.S.
4025000000	901	CONTRACTOR FURNISHED, OVERLAYS SIGN		S.M.	4155000000	907	DISPOSAL OF SIGN SYSTEM, U-CHANNEL	32	EA.	S	SP	OVERHEAD SIGN ASSEMBLY " "		L.S.
4025000000	901	CONTRACTOR FURNISHED, MILEMARKER SIGN		S.M.	4158000000	907	DISPOSAL OF SIGN SYSTEM, WOOD	2	EA.	S	SP	OVERHEAD SIGN ASSEMBLY " "		L.S.
4048000000	902	REINFORCED CONCRETE SIGN FOOTINGS		C.M.	4192000000	907	DISPOSAL OF SUPPORT, U-CHANNEL	2	EA.	S	SP	OVERHEAD SIGN ASSEMBLY " "		L.S.
4054000000	902	PLAIN CONCRETE SIGN FOOTINGS		C.M.	4234000000	907	DISPOSAL OF SIGN, A OR B (OVERHEAD)		EA.	S	SP	OVERHEAD SIGN ASSEMBLY " "		L.S.
4056000000	902	OVERHEAD FOOTING		EA.	4236000000	907	DISPOSAL OF SIGN, A OR B (GROUND MOUNTED)		EA.	S	SP	OVERHEAD SIGN ASSEMBLY " "		L.S.
4060000000	903	SUPPORTS, BREAKAWAY STEEL BEAM		KG.	4238000000	907	DISPOSAL OF SIGN, D, E OR F		EA.	S	SP	OVERHEAD SIGN ASSEMBLY " "		L.S.
4066000000	903	SUPPORTS, SIMPLE STEEL BEAM		KG.	4238500000	907	DISPOSAL OF SIGN, MILEMARKERS		EA.	S	SP	OVERHEAD SIGN ASSEMBLY " "		L.S.
4072000000	903	SUPPORTS, 4.5-KG STEEL U-CHANNEL	620	L.M.	4241000000	907	DISPOSAL OF SIGN, OVERLAY (OVERHEAD)		EA.	S	SP	OVERHEAD SIGN ASSEMBLY " "		L.S.
4078000000	903	SUPPORTS, 3.0-KG STEEL U-CHANNEL		EA.	4242000000	907	DISPOSAL OF SIGN, OVERLAY (GROUND MOUNTED)		EA.	S	SP	OVERHEAD SIGN ASSEMBLY " "		L.S.
4079000000	903	SUPPORTS, BARRIER (SMALL)		EA.	4251000000	907	DISPOSAL OF LIGHTING SYSTEM		EA.	S	SP	OVERHEAD SIGN ASSEMBLY " "		L.S.
4080000000	903	SUPPORTS, BARRIER (LARGE)		EA.	4258000000	907	DISPOSAL OF LIGHTING FIXTURES		EA.	S	SP	OVERHEAD SIGN ASSEMBLY " "		L.S.
4081000000	903	SUPPORTS, OVERHEAD STRUCTURE " "		L.S.	4263000000	907	DISPOSAL OF WALKWAY		EA.	S	SP	OVERHEAD SIGN ASSEMBLY " "		L.S.
4081000000	903	SUPPORTS, OVERHEAD STRUCTURE " "		L.S.	4132000000	907	STOCKPILE SUPPORT, STEEL BEAM		EA.	S	SP	OVERHEAD SIGN ASSEMBLY " "		L.S.
4082000000	903	SUPPORTS, WOOD		L.M.	4140000000	907	STOCKPILE SUPPORT, WOOD		EA.	S	SP	LRS LIGHTING FOR OVERHEAD SIGN ASSEMBLY " "		L.S.
4109000000	904	SIGN ERECTION, TYPE A (OVERHEAD)		EA.	4142000000	907	STOCKPILE SUPPORT, OVERHEAD STRUCTURE		EA.	S	SP	LRS LIGHTING FOR OVERHEAD SIGN ASSEMBLY " "		L.S.
4109000000	904	SIGN ERECTION, TYPE B (OVERHEAD)		EA.	4148000000	907	STOCKPILE SIGN SYSTEM, OVERHEAD		EA.	S	SP	LRS LIGHTING FOR OVERHEAD SIGN ASSEMBLY " "		L.S.
4110000000	904	SIGN ERECTION, TYPE A (GROUND MOUNTED)		EA.	4151000000	907	STOCKPILE SIGN SYSTEM, STEEL BEAM		EA.	S	SP	LRS LIGHTING FOR OVERHEAD SIGN ASSEMBLY " "		L.S.
4110000000	904	SIGN ERECTION, TYPE B (GROUND MOUNTED)		EA.	4154000000	907	STOCKPILE SIGN SYSTEM, U-CHANNEL		EA.	S	SP	LRS LIGHTING FOR OVERHEAD SIGN ASSEMBLY " "		L.S.
4096000000	904	SIGN ERECTION, TYPE D	3	EA.	4157000000	907	STOCKPILE SIGN SYSTEM, WOOD		EA.	S	SP	LRS LIGHTING FOR OVERHEAD SIGN ASSEMBLY " "		L.S.
4102000000	904	SIGN ERECTION, TYPE E	138	EA.	4186000000	907	STOCKPILE SUPPORT, U-CHANNEL		EA.	S	SP	LRS LIGHTING FOR OVERHEAD SIGN ASSEMBLY " "		L.S.
4108000000	904	SIGN ERECTION, TYPE F		EA.	4228000000	907	STOCKPILE SIGN, A OR B (OVERHEAD)		EA.	S	SP	LRS LIGHTING FOR OVERHEAD SIGN ASSEMBLY " "		L.S.
4114000000	904	SIGN ERECTION, MILEMARKERS		EA.	4235000000	907	STOCKPILE SIGN, A OR B (GROUND MOUNTED)		EA.	S	SP	LRS LIGHTING FOR OVERHEAD SIGN ASSEMBLY " "		L.S.
4115000000	904	SIGN ERECTION, OVERLAY (OVERHEAD)		EA.	4237000000	907	STOCKPILE SIGN, D, E OR F		EA.	S	SP	LRS LIGHTING FOR OVERHEAD SIGN ASSEMBLY " "		L.S.
4116000000	904	SIGN ERECTION, OVERLAY (GROUND MOUNTED)		EA.	4237500000	907	STOCKPILE SIGN, MILEMARKERS		EA.	S	SP	LRS LIGHTING FOR OVERHEAD SIGN ASSEMBLY " "		L.S.
4116200000	904	SIGN ERECTION, REPOSITION OVERHEAD		EA.	4250000000	907	STOCKPILE LIGHTING SYSTEM		EA.	S	SP	LRS LIGHTING FOR OVERHEAD SIGN ASSEMBLY " "		L.S.
4116300000	904	SIGN ERECTION, LOGO TO PANEL		EA.	4252000000	907	STOCKPILE LIGHTING FIXTURES		EA.	S	SP	LRS LIGHTING FOR OVERHEAD SIGN ASSEMBLY " "		L.S.
4116400000	904	SIGN ERECTION, LOGO TRAILBLAZER		EA.	4262000000	907	STOCKPILE WALKWAY		EA.	S	SP	LRS LIGHTING FOR OVERHEAD SIGN ASSEMBLY " "		L.S.
4116500000	904	SIGN ERECTION, WALKWAY		L.M.	4277000000	908	TEMPORARY SIGN, TYPE A		S.M.	S	SP	LRS LIGHTING FOR OVERHEAD SIGN ASSEMBLY " "		L.S.
4126000000	905	SIGN LIGHTING SYSTEM " "		L.S.	4277000000	908	TEMPORARY SIGN, TYPE B		S.M.	S	SP	LRS LIGHTING FOR OVERHEAD SIGN ASSEMBLY " "		L.S.
4126000000	905	SIGN LIGHTING SYSTEM " "		L.S.	4277000000	908	TEMPORARY SIGN, TYPE D		S.M.	S	SP	LRS LIGHTING FOR OVERHEAD SIGN ASSEMBLY " "		L.S.
4126000000	905	SIGN LIGHTING SYSTEM " "		L.S.	4277000000	908	TEMPORARY SIGN, TYPE E		S.M.	S	SP	LRS LIGHTING FOR OVERHEAD SIGN ASSEMBLY " "		L.S.
4126000000	905	SIGN LIGHTING SYSTEM " "		L.S.	4277000000	908	TEMPORARY SIGN, TYPE F		S.M.	S	SP	LRS LIGHTING FOR OVERHEAD SIGN ASSEMBLY " "		L.S.
4126000000	905	SIGN LIGHTING SYSTEM " "		L.S.	4278000000	908	TEMPORARY RELOCATE SIGN, TYPE A		EA.	S	SP	LRS LIGHTING FOR OVERHEAD SIGN ASSEMBLY " "		L.S.
4129000000	906	RELOCATE SIGN, TYPE A (OVERHEAD)		EA.	4278000000	908	TEMPORARY RELOCATE SIGN, TYPE B		EA.	S	SP	OVERHEAD DYNAMIC MESSAGE SIGN ASSEMBLY " "		L.S.
4129000000	906	RELOCATE SIGN, TYPE B (OVERHEAD)		EA.	4278000000	908	TEMPORARY RELOCATE SIGN, TYPE D		EA.	S	SP	OVERHEAD DYNAMIC MESSAGE SIGN SYSTEM " "		L.S.
4129000000	906	RELOCATE SIGN, TYPE A (GROUND MOUNTED)		EA.	4278000000	908	TEMPORARY RELOCATE SIGN, TYPE E		EA.	S	SP	CENTRAL COMMAND COMPUTER SOFTWARE		EA.
4129000000	906	RELOCATE SIGN, TYPE B (GROUND MOUNTED)		EA.	4278000000	908	TEMPORARY RELOCATE SIGN, TYPE F		EA.	S	SP	LAPTOP MAINTENANCE COMPUTER SOFTWARE		EA.
4129000000	906	RELOCATE SIGN, TYPE D		EA.	4279000000	908	TEMPORARY RELOCATE SIGN SUPPORT, STEEL BEAM		EA.	S	SP	DYNAMIC MESSAGE SIGN BENCH TEST UNIT		EA.
4129000000	906	RELOCATE SIGN, TYPE E	2	EA.	4280000000	908	TEMPORARY RELOCATE SIGN SUPPORT, WOOD		EA.	S	SP	RELOCATE DYNAMIC MESSAGE SIGN SYSTEM TO NEW LOCATION		EA.
4129000000	906	RELOCATE SIGN, TYPE F		EA.	4285000000	908	TEMPORARY SIGN COVERS		EA.	S	SP			EA.
4129000000	906	RELOCATE SIGN, MILEMARKERS		EA.	S	SP	OVERHEAD SIGN ASSEMBLY " "		L.S.	S	SP			EA.
4129200000	906	RELOCATE SUPPORT, OVERHEAD SIGN SYSTEM		EA.	S	SP	OVERHEAD SIGN ASSEMBLY " "		L.S.	S	SP			L.S.
4129300000	906	RELOCATE SUPPORT, STEEL BEAM		EA.	S	SP	OVERHEAD SIGN ASSEMBLY " "		L.S.	S	SP			L.S.
4129400000	906	RELOCATE LIGHTING SYSTEM		EA.	S	SP	OVERHEAD SIGN ASSEMBLY " "		L.S.	S	SP			L.S.

**ROADWAY STANDARD DRAWINGS
APPLICABLE TO THESE SIGNING PLANS**

904.10
904.50

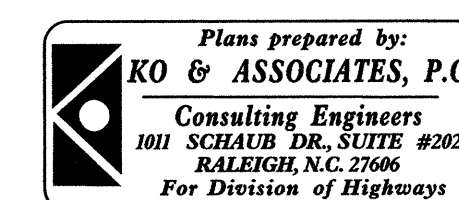

APPROVED: *Mark Acuff* DATE: 09-14-04

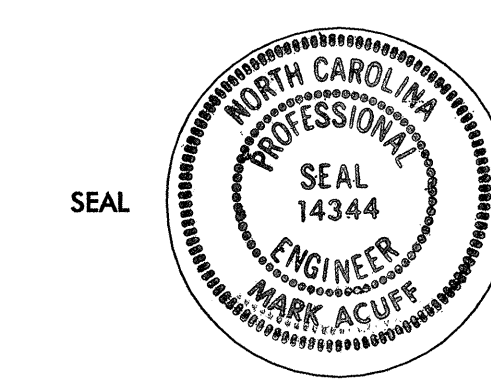

SCALE:	NONE	N. C. DEPARTMENT OF TRANSPORTATION	REVISIONS
DATE:	8-14-04		
SIGNING TECHNICIAN:	B.L.M.	DIVISION OF HIGHWAYS	
SIGNING PROJ. DESIGN ENG.:	G.E.P.		
SIGNING PROJECT ENG.:	M.S.A.		
		TRAFFIC ENGINEERING BRANCH	