

METRIC

PROJECT REFERENCE NO. U-2913B SHEET NO. 36

ROADWAY DESIGN ENGINEER
 HYDRAULICS ENGINEER




CONST. REV.
 R / W REV.

10/20/04

20 OCT 04

2.5 0 5

SEE SHEET 13 FOR PLAN VIEW

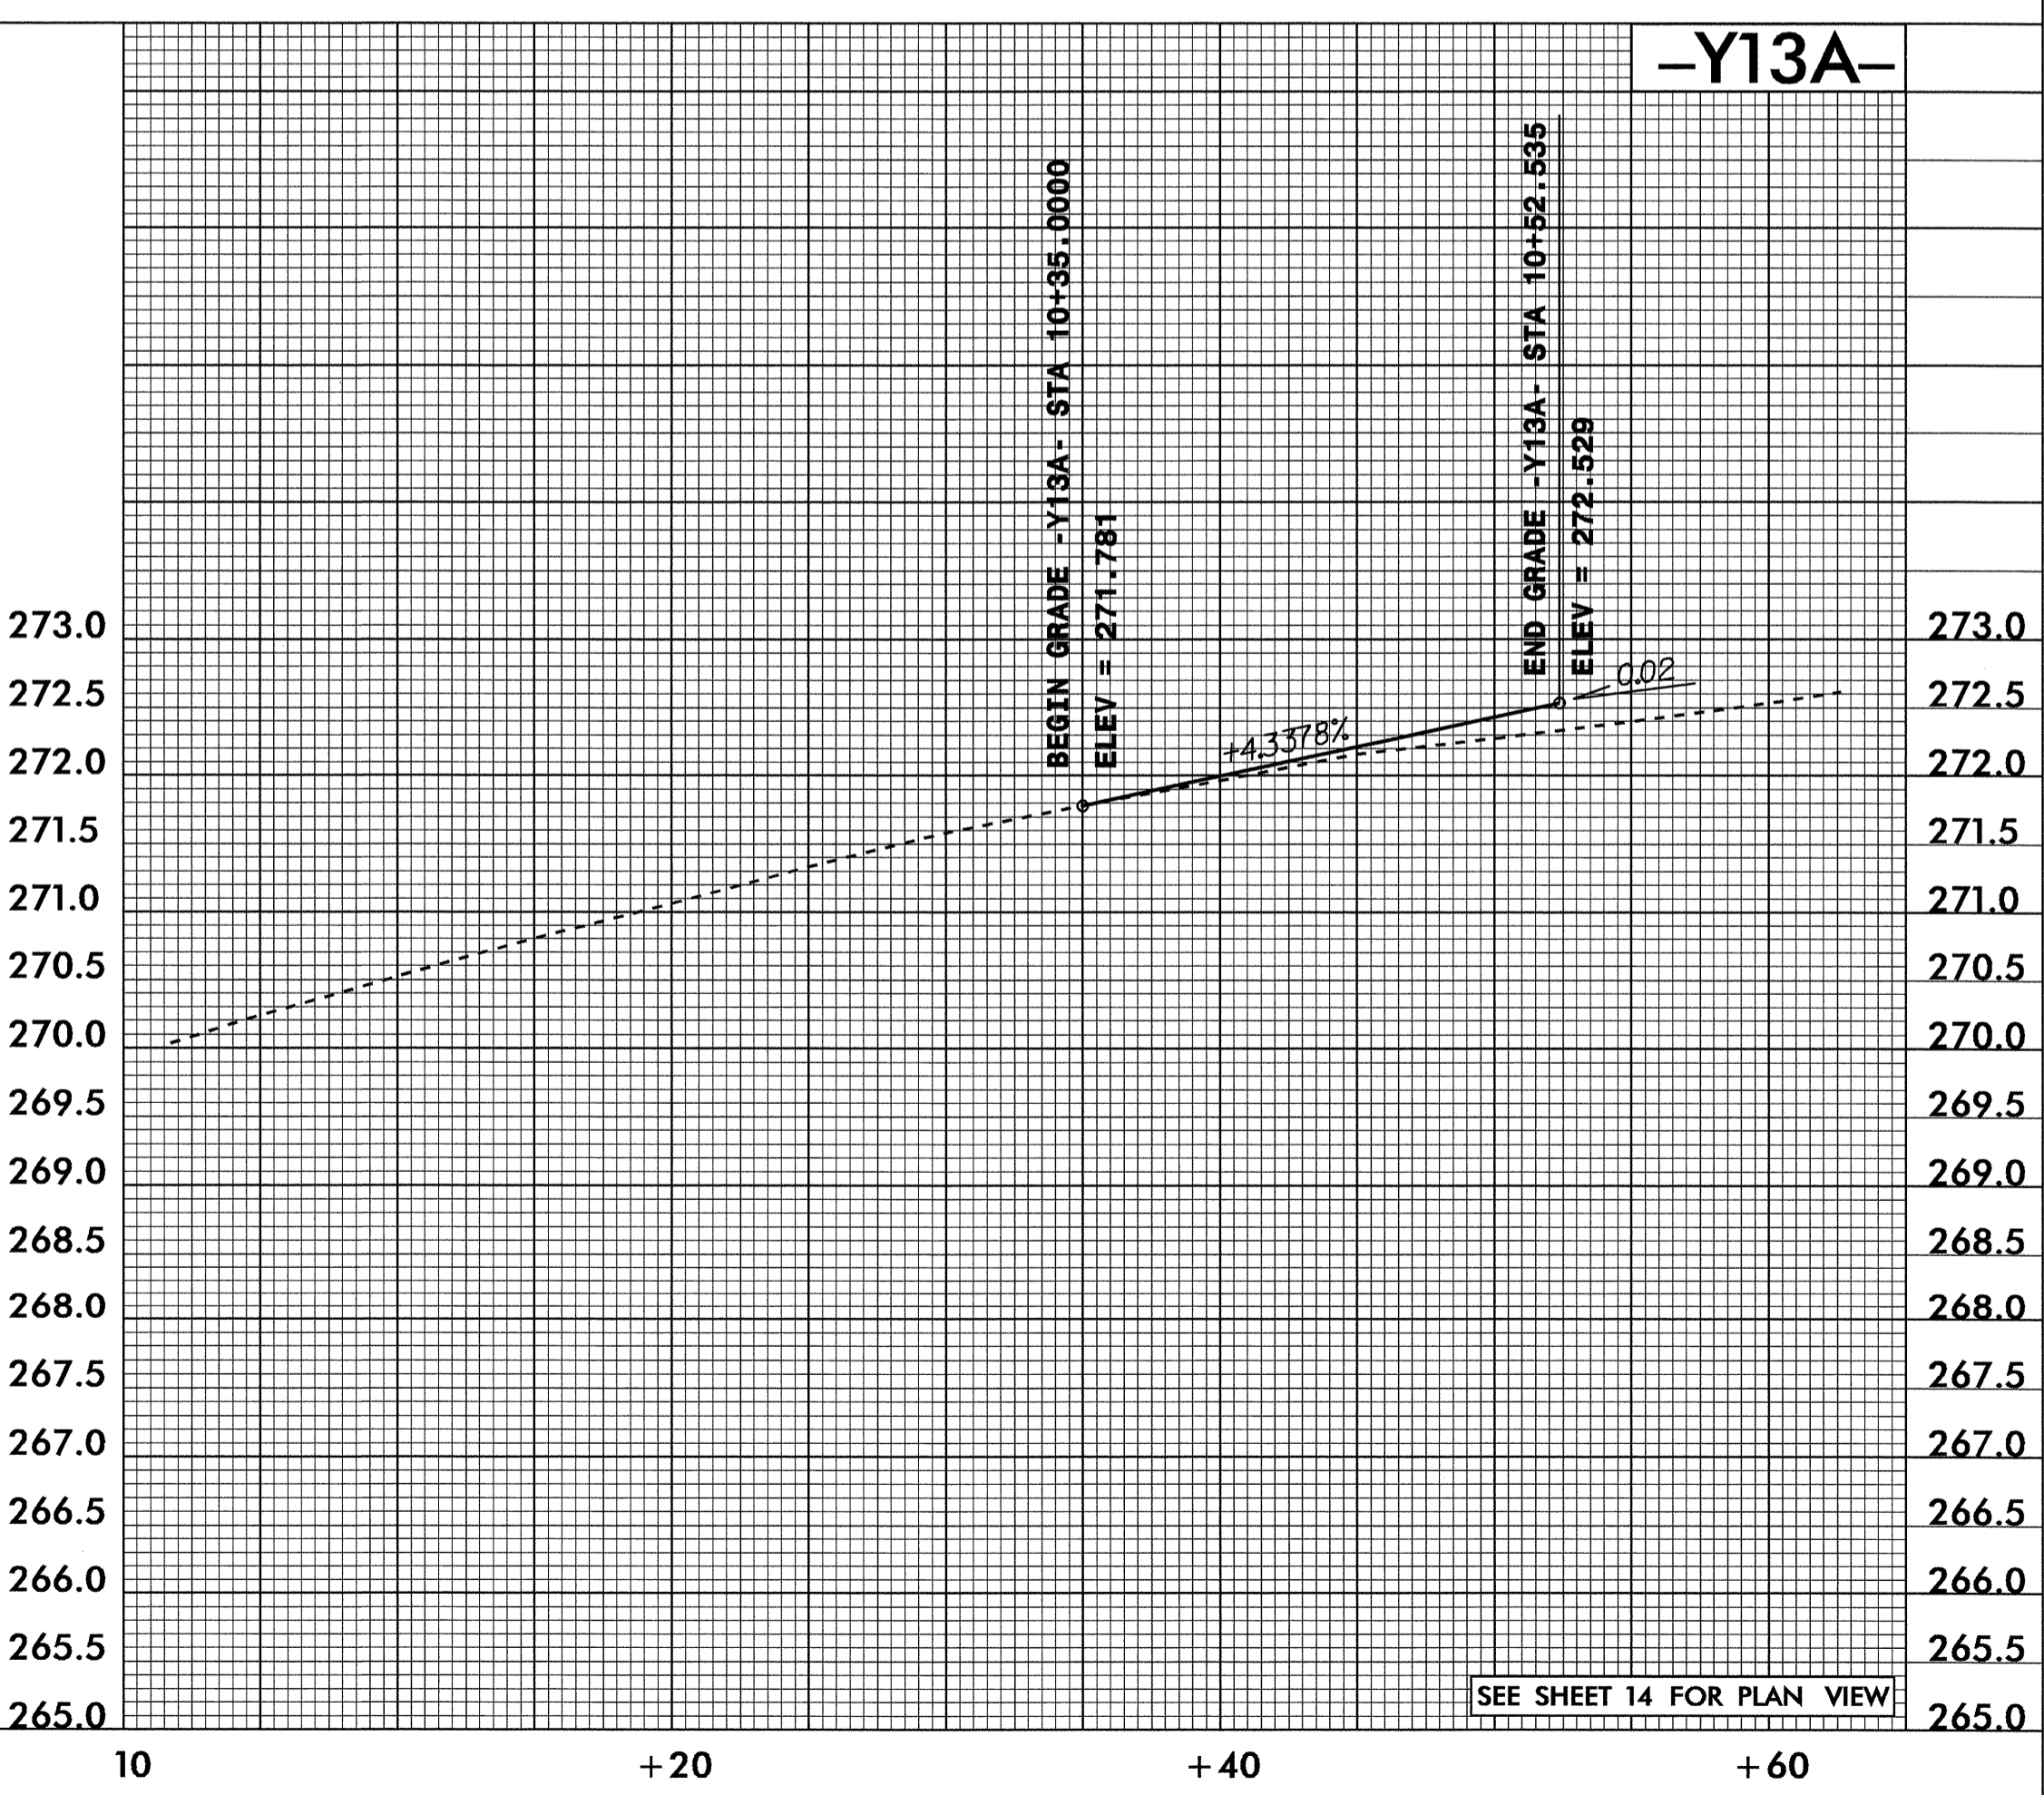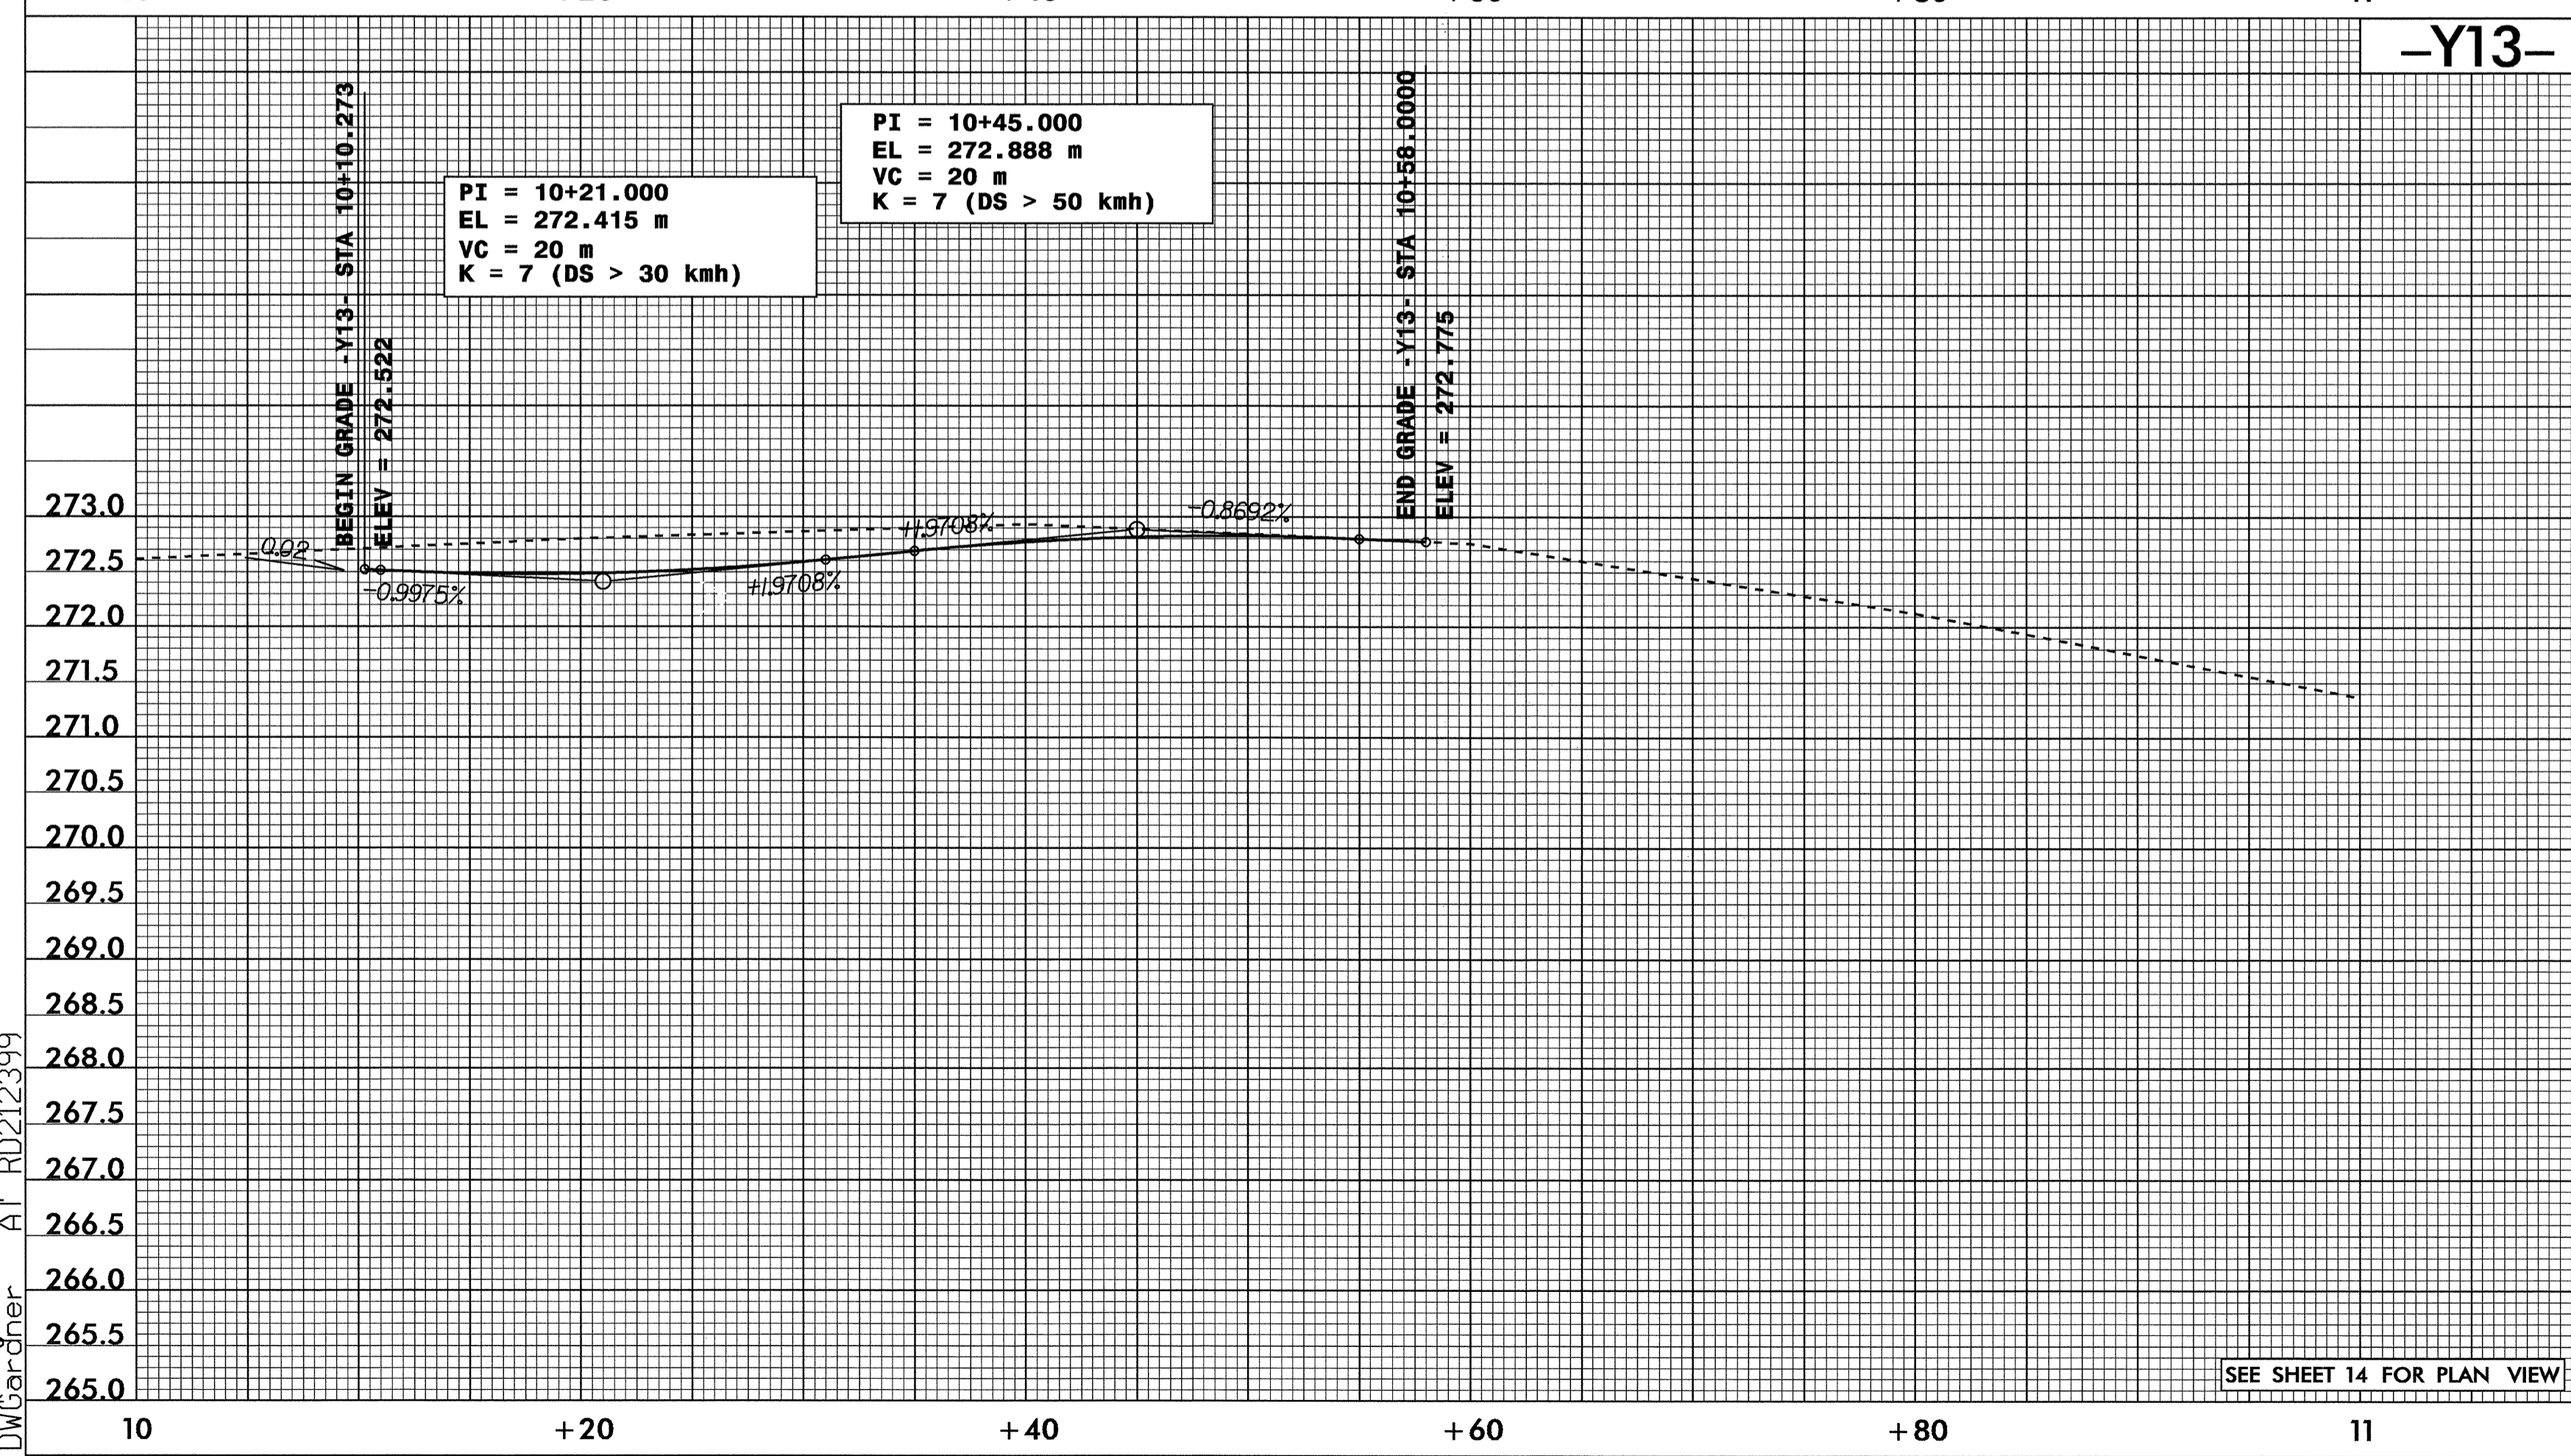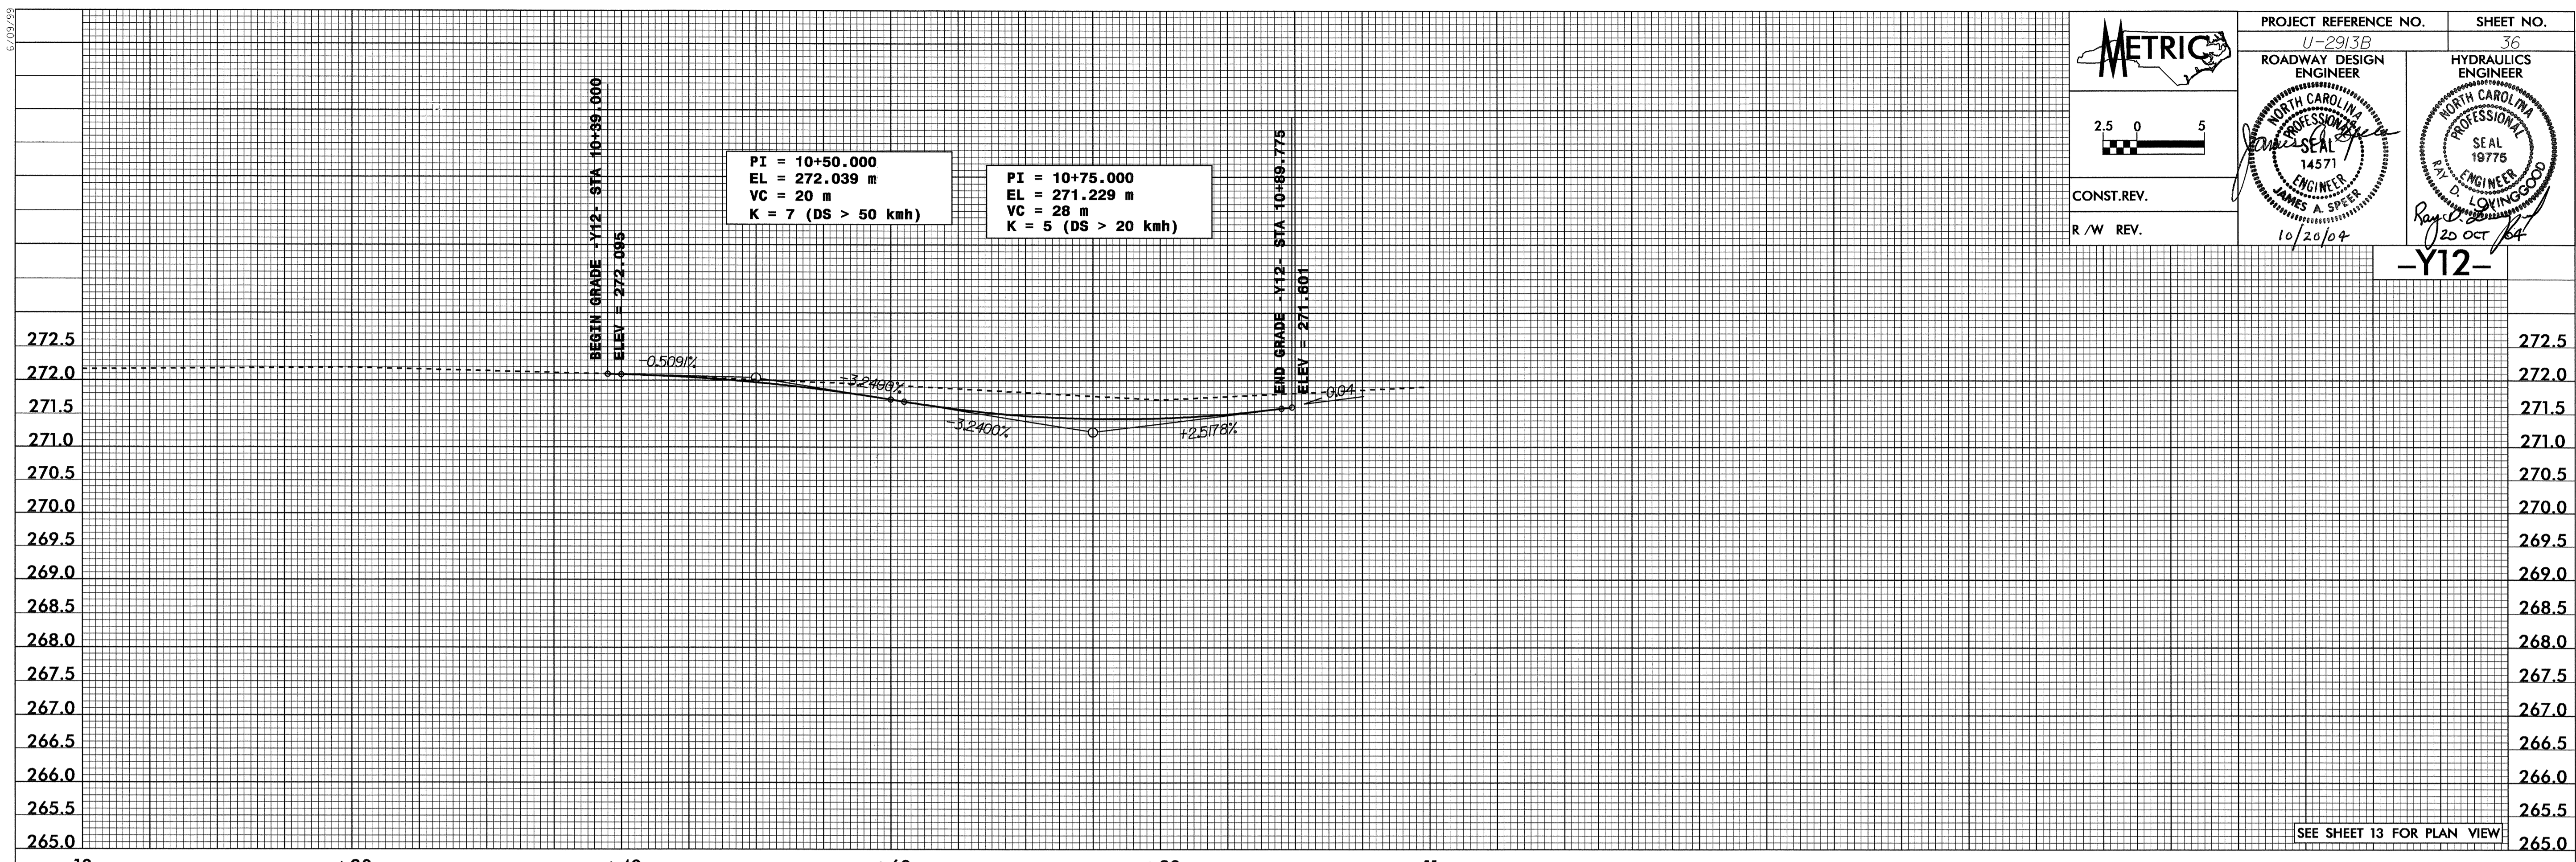

06-AUG-2004 10:35
 P:\proj\02913\pfl1
 DWGardner At RD212399