


6/09/09





| | |
|----------------------------------|---------------------|
| PROJECT REFERENCE NO. U-2913B | SHEET NO. 33 |
| ROADWAY DESIGN ENGINEER | HYDRAULICS ENGINEER |
| | |
| CONST. REV. | |
| R /W REV. | |

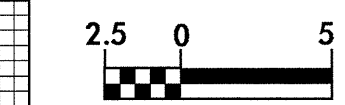

CONST. REV.
R /W REV.

10/20/04

-Y7-

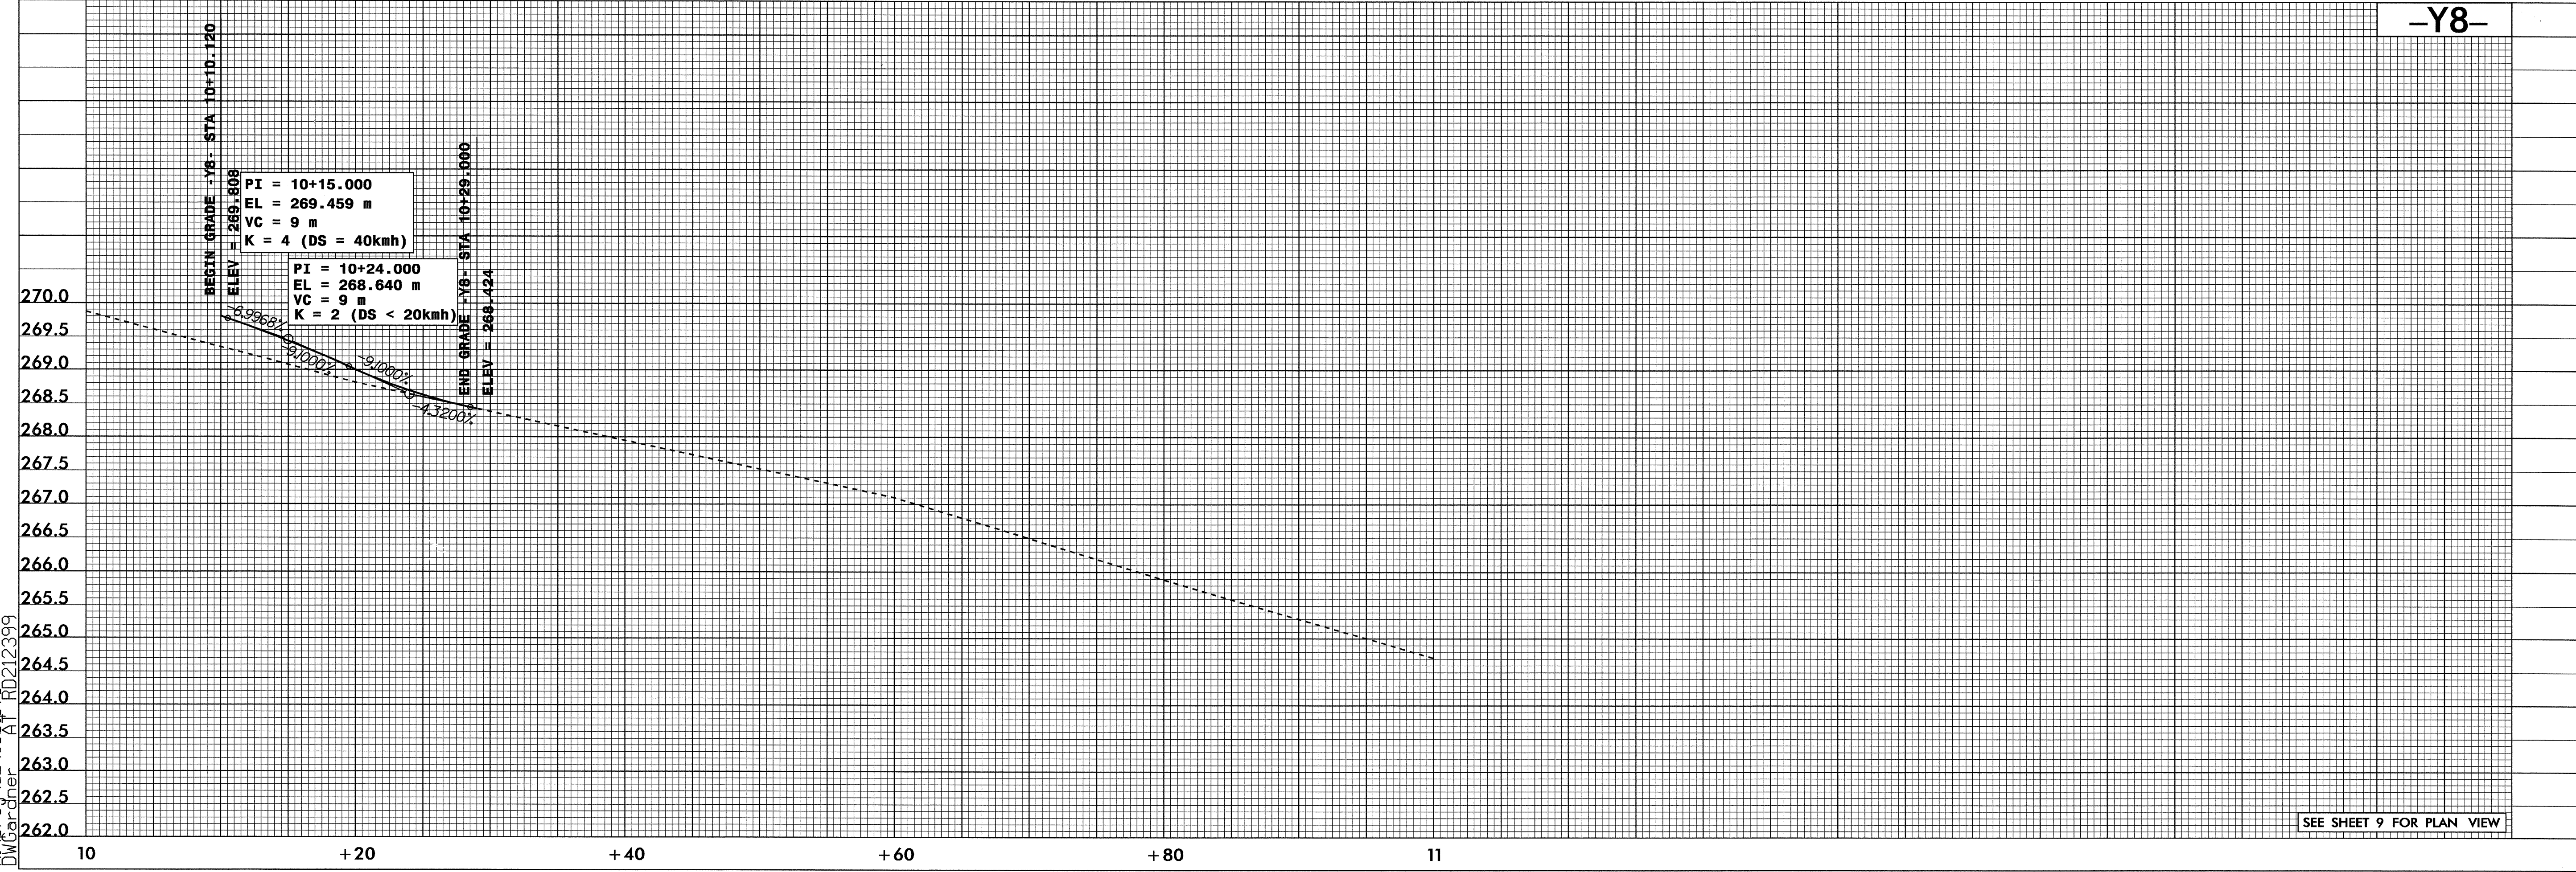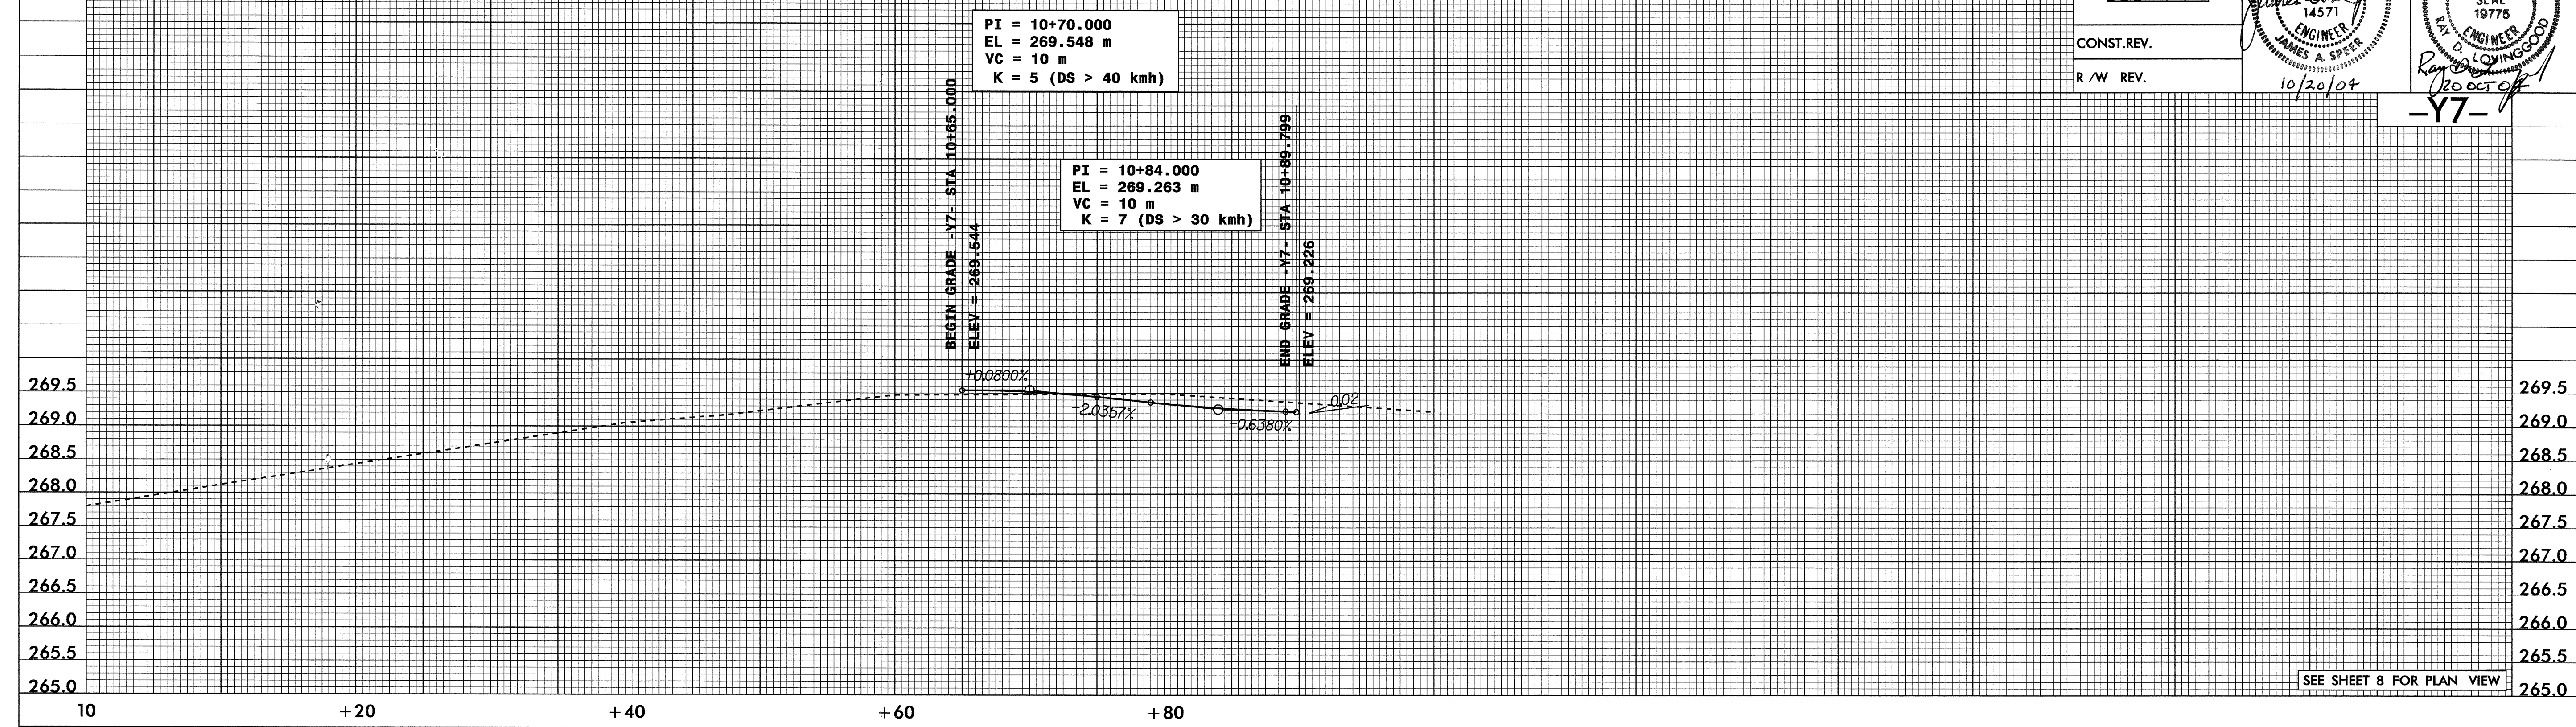

-Y8-

06-AUG-2004 10:35
P:\proj\042913\pfl33\DWGardner RD212399