
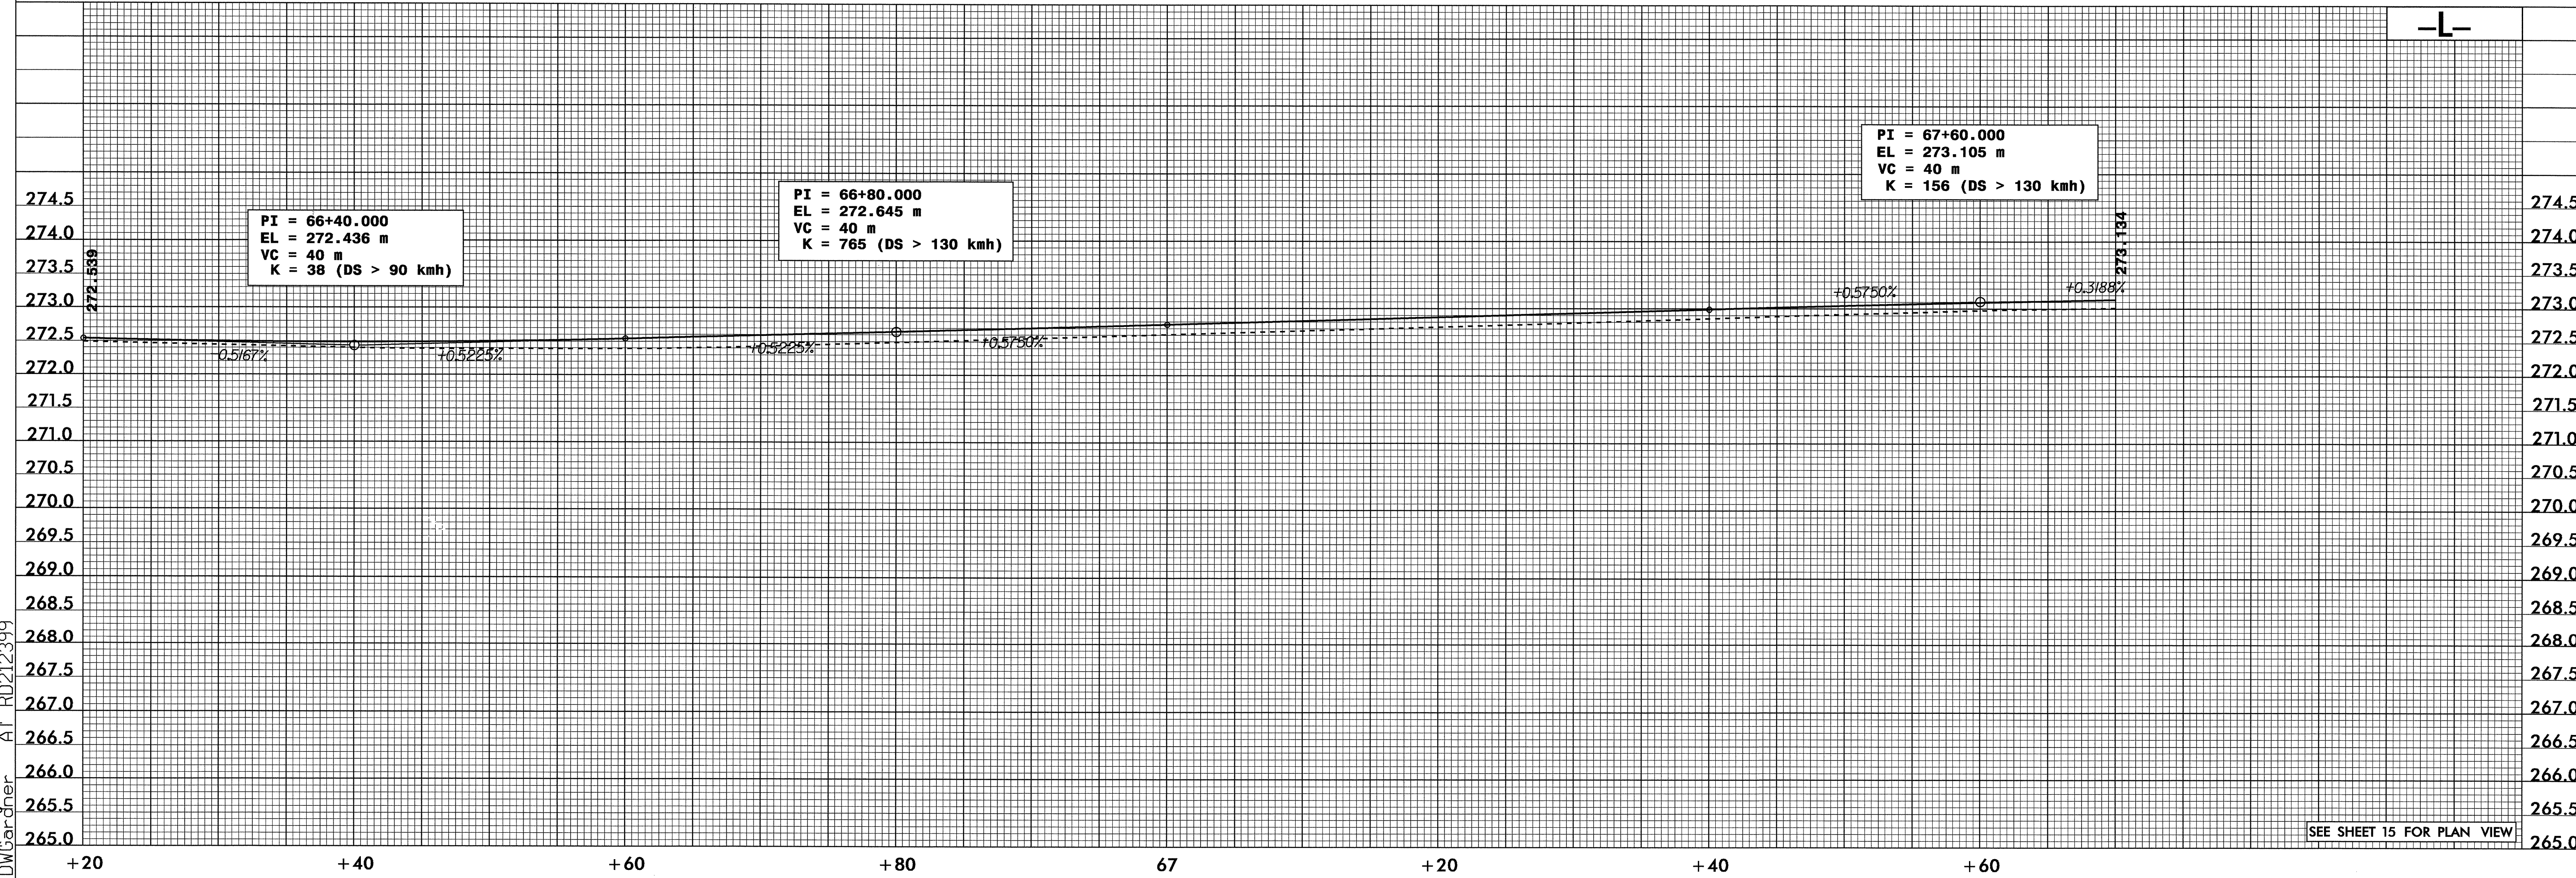


PROJECT REFERENCE NO. U-2913B
ROADWAY DESIGN ENGINEER
HYDRAULICS ENGINEER
NORTH CAROLINA PROFESSIONAL ENGINEER SEAL 14571
JAMES A. SPEER
10/20/04
NORTH CAROLINA PROFESSIONAL ENGINEER SEAL 19775
D. LOYINGOOD
20 OCT 04

6/02/03

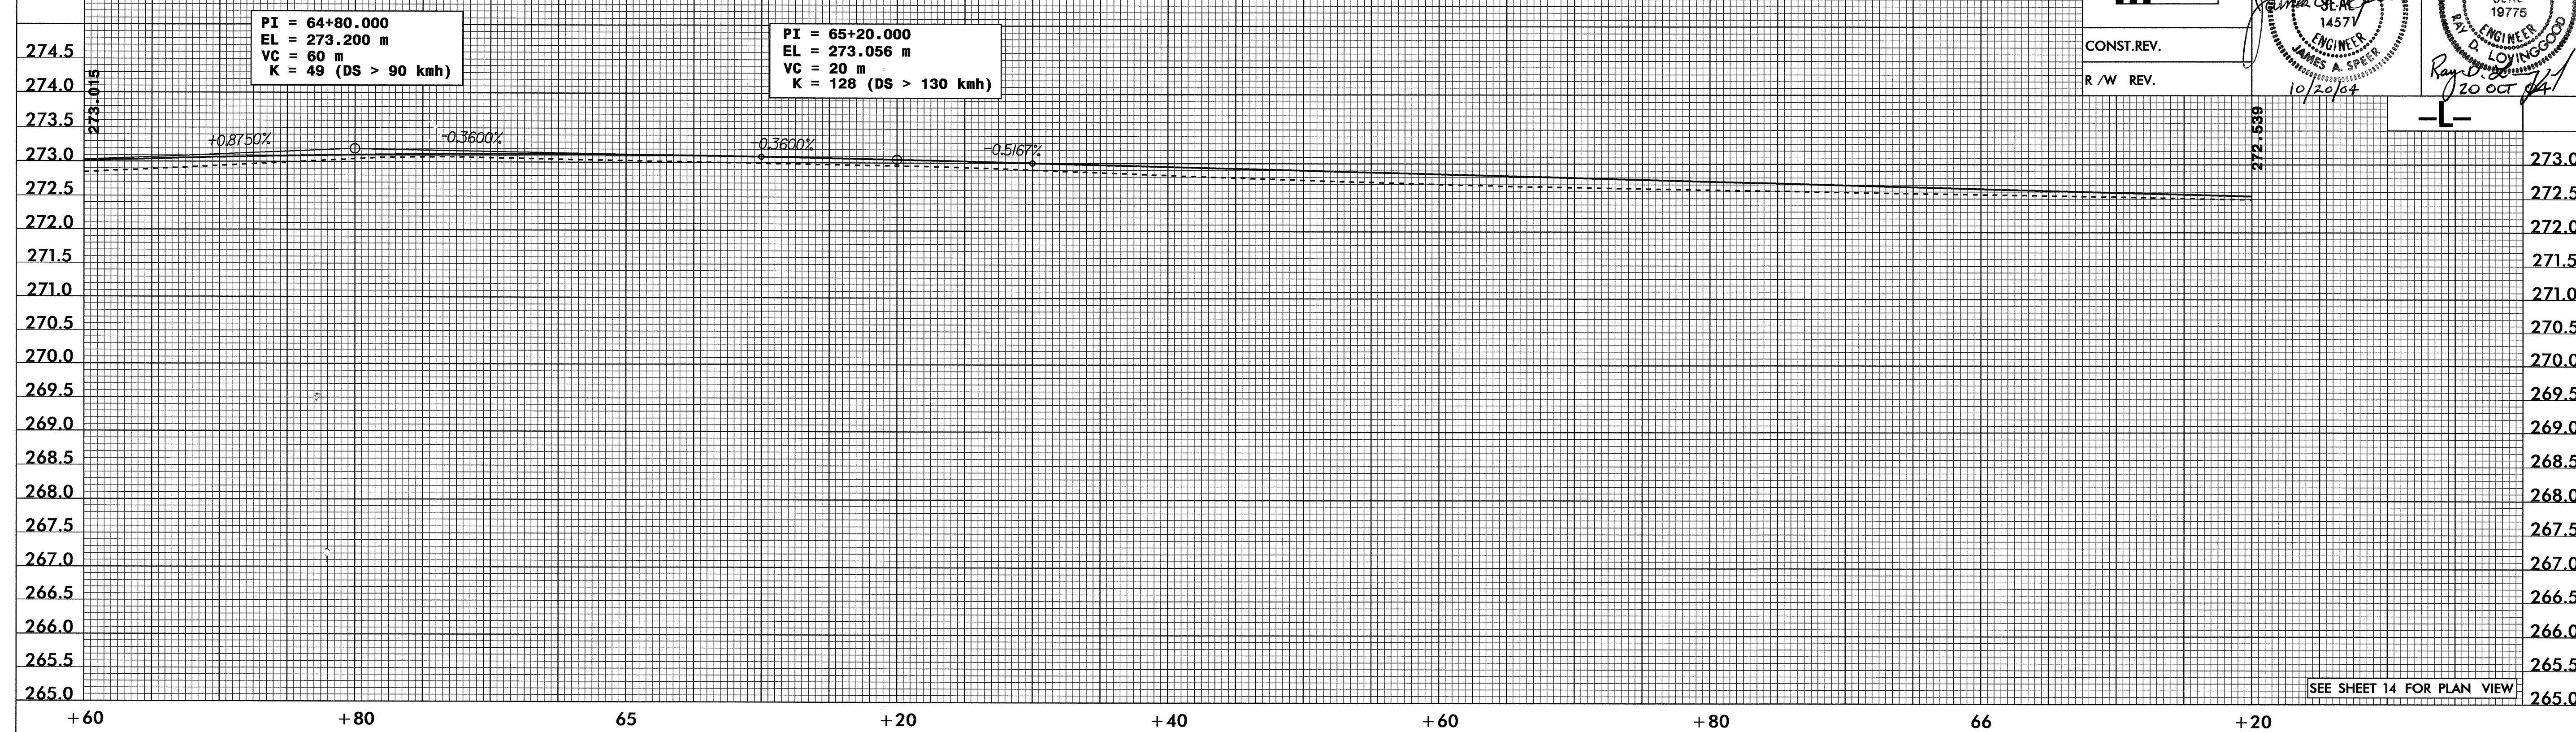

06-AUG-2004 10:33
R:\proj\2913\pfl1
DWGardner At RD212399