

**METRIC**

PROJECT REFERENCE NO. U-2913B SHEET NO. 21


R/W SHEET NO.

ROADWAY DESIGN ENGINEER: JAMES A. SPEER, NORTH CAROLINA PROFESSIONAL ENGINEER, SEAL 14571, 10/20/04

HYDRAULICS ENGINEER: RAYMOND L. LOWING, NORTH CAROLINA PROFESSIONAL ENGINEER, SEAL 19776, 20 OCT 04

CONST. REV.

R/W REV.

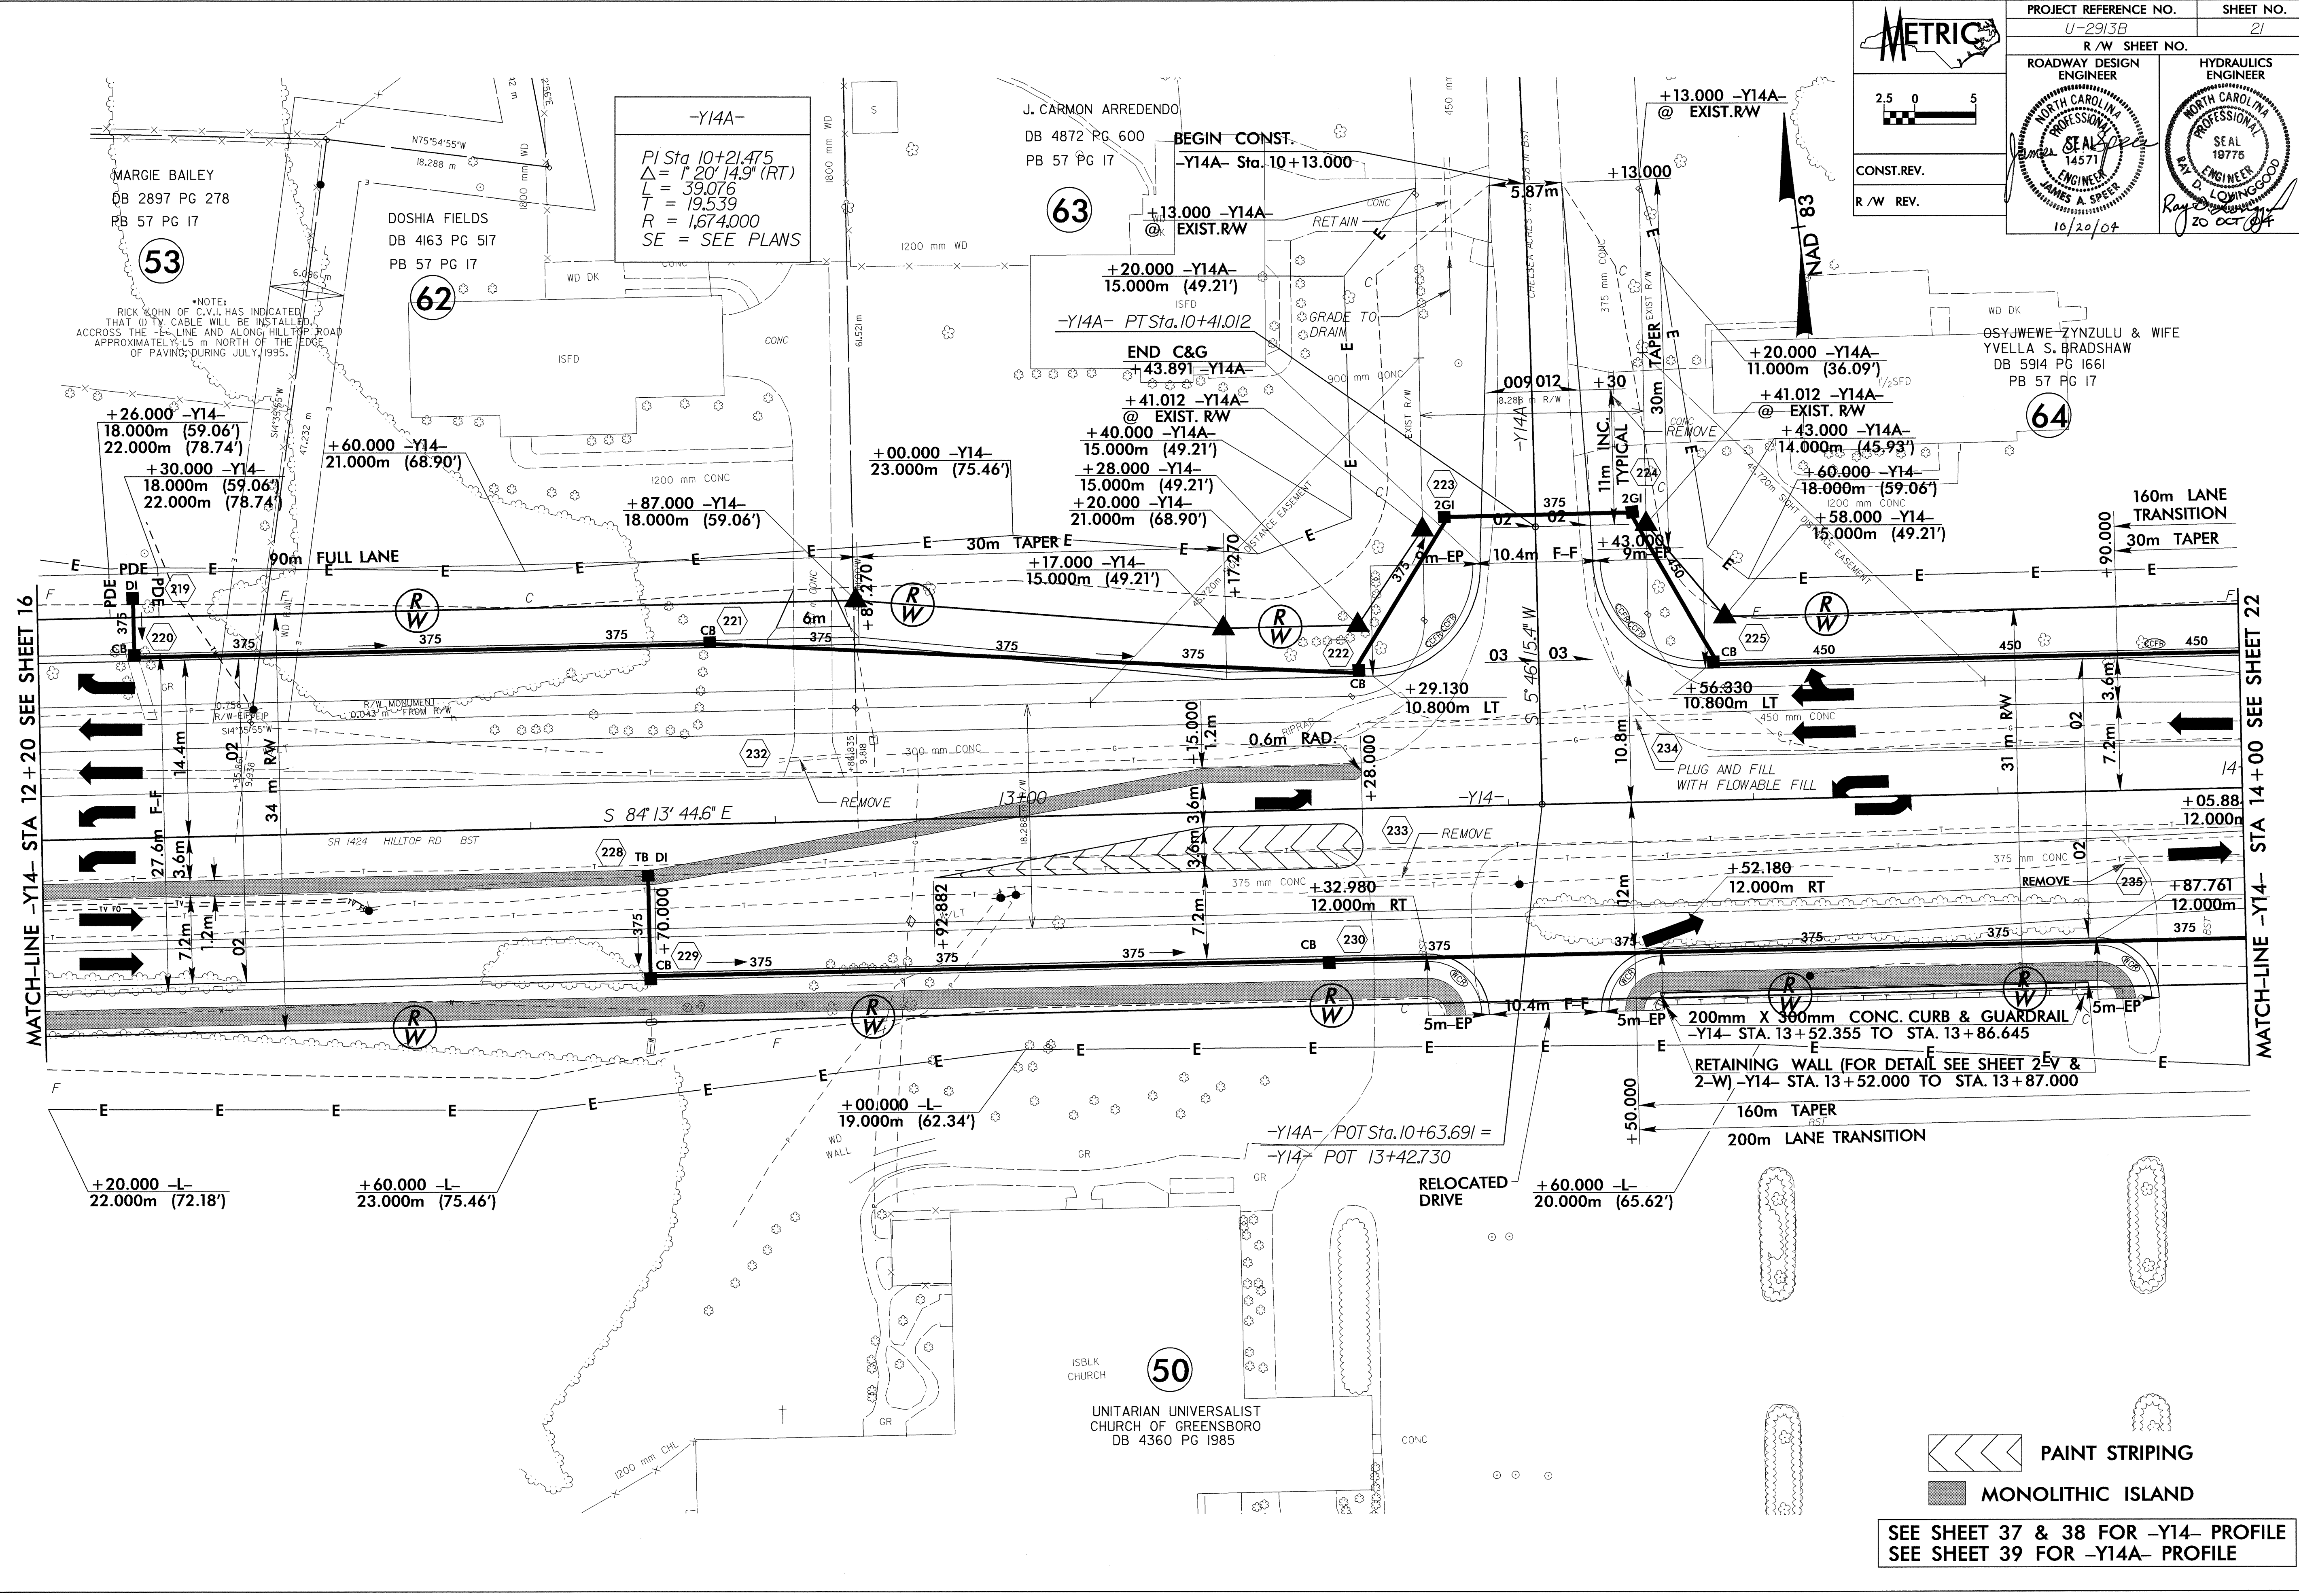

SEE SHEET 37 & 38 FOR -Y14- PROFILE  
SEE SHEET 39 FOR -Y14A- PROFILE

8/17/99

19-OCT-2004 15:41:24  
DWG: RD212399-21  
DWG: RD212399