

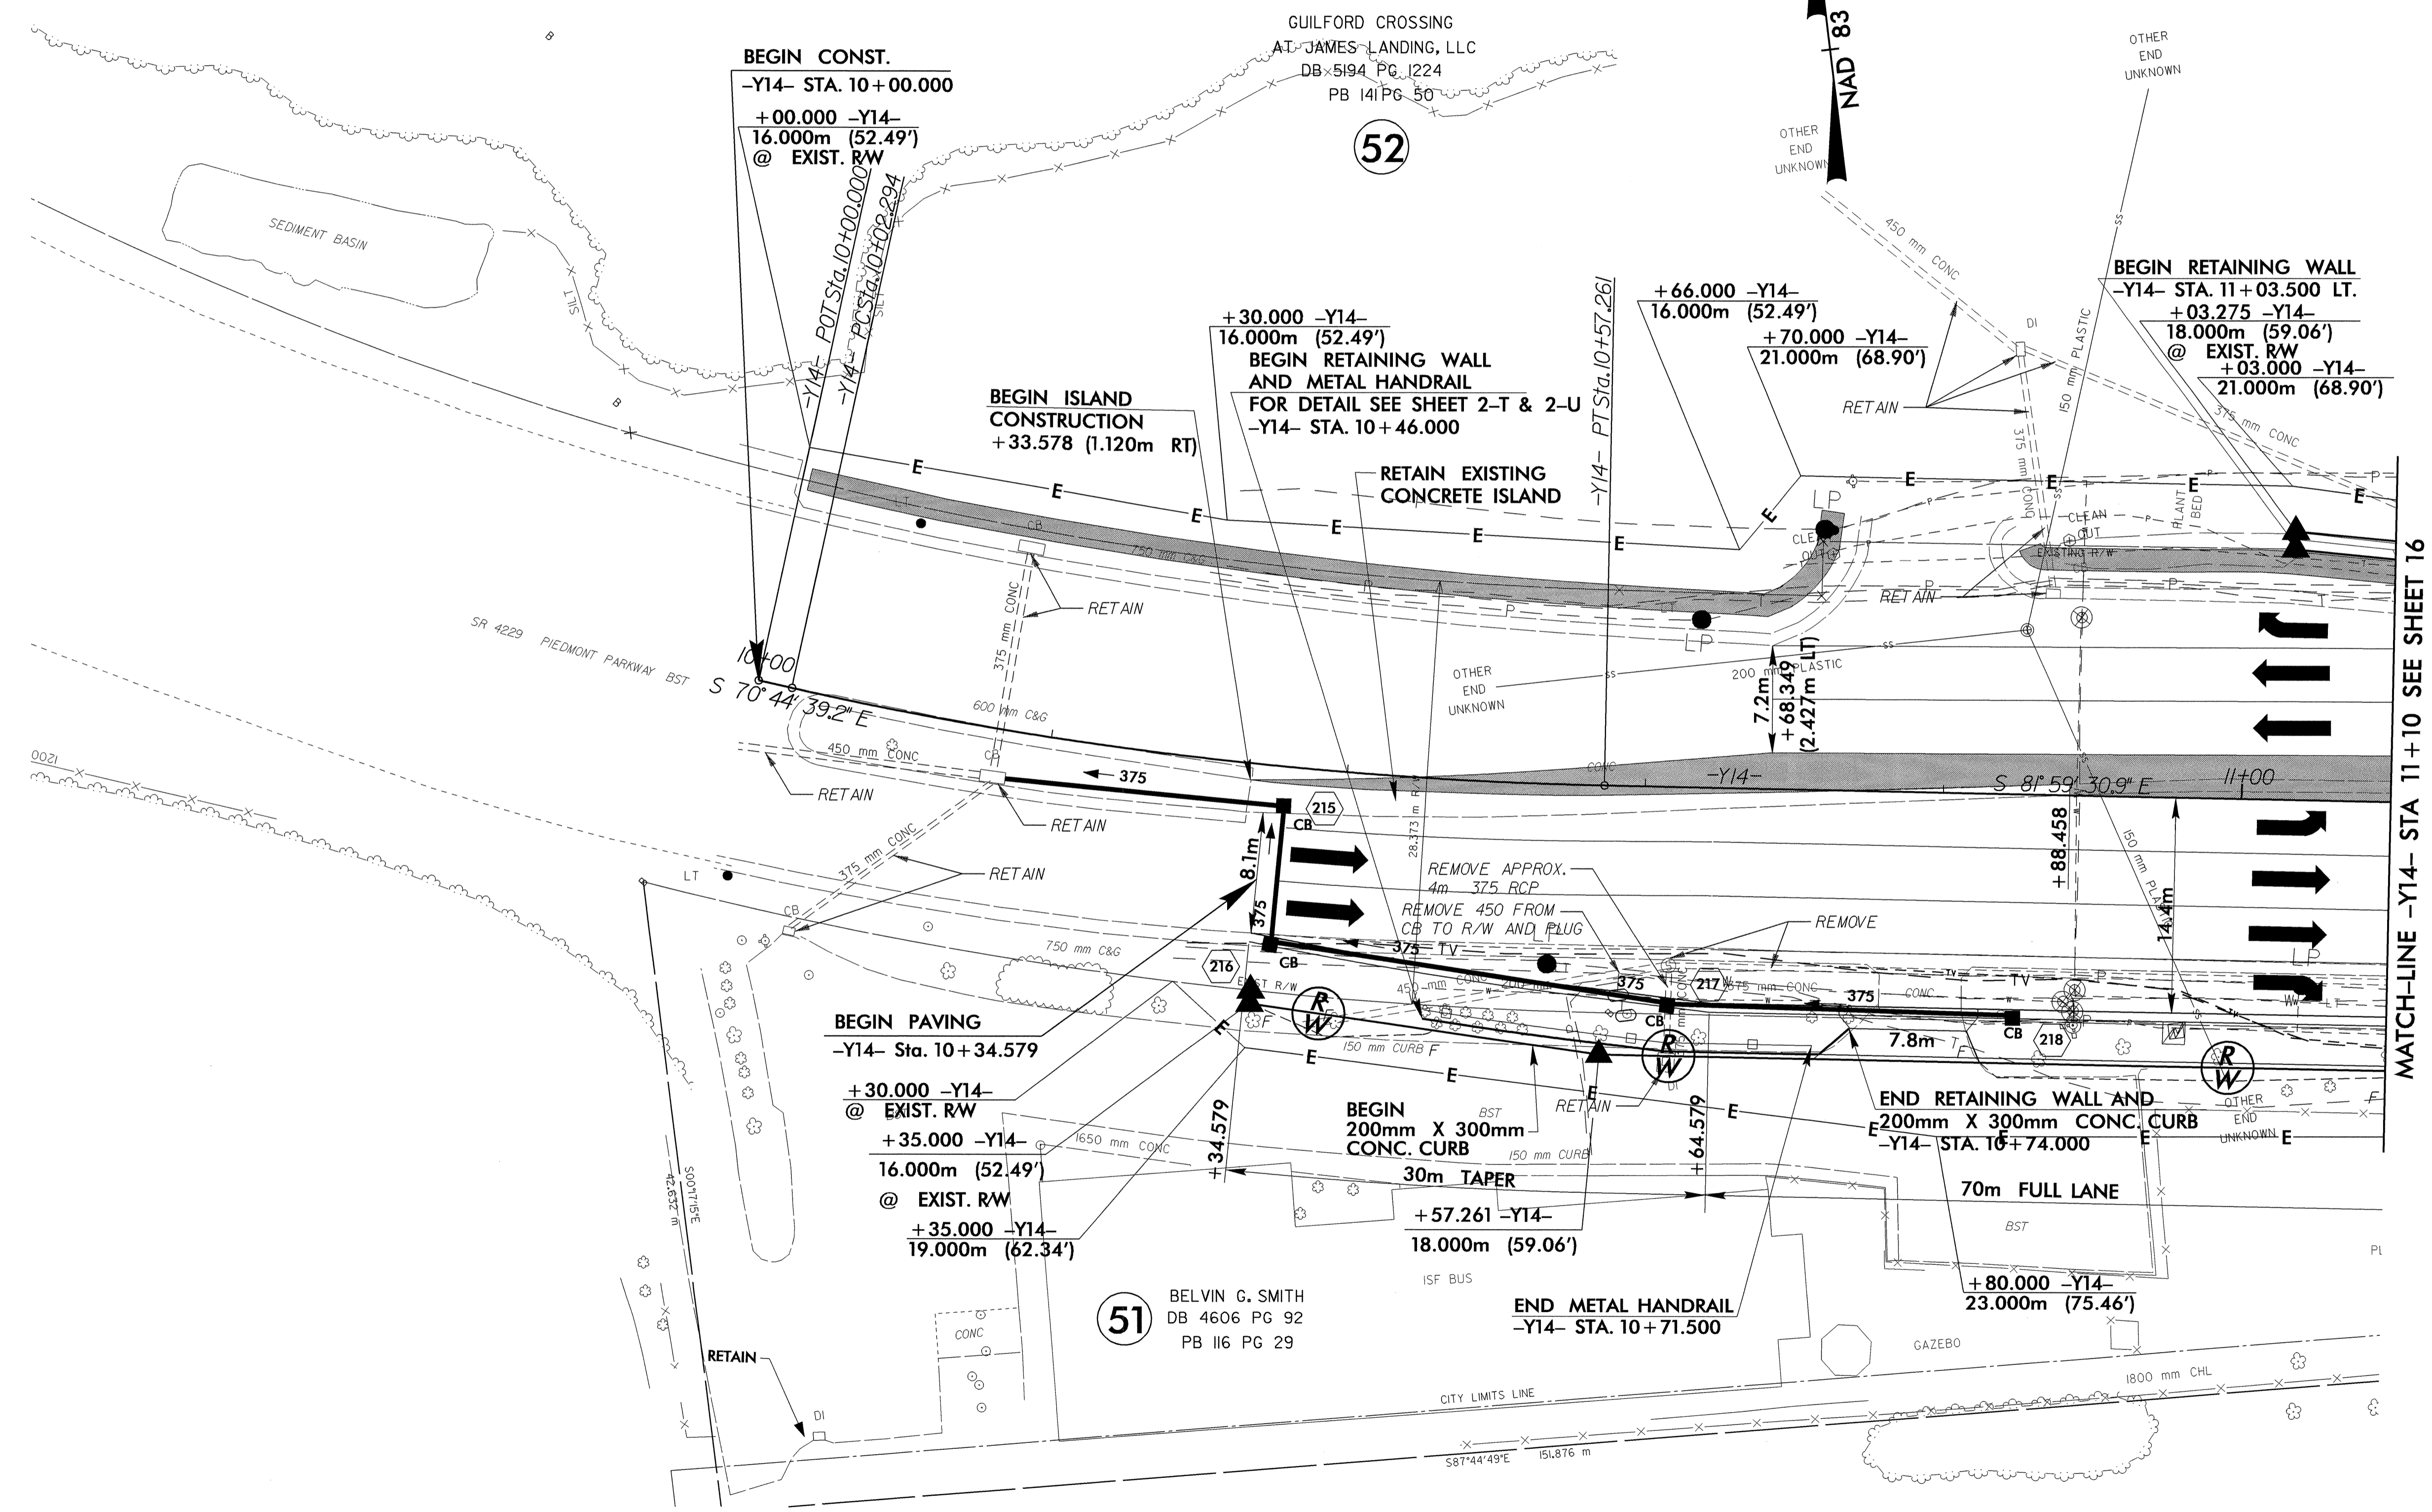
 2.5 0 5	PROJECT REFERENCE NO. U-2913B	SHEET NO. 20
	R/W SHEET NO.	
ROADWAY DESIGN ENGINEER 	HYDRAULICS ENGINEER 	
CONST. REV.	R/W REV. 09-13-04	
	10/20/04	

-Y14-
 PI Sta. 10+29.866
 $\Delta = 1^\circ 14' 51.7''$ (LT)
 $L = 54.967$
 $T = 27.572$
 $R = 280.000$
 SE = SEE PLANS



REVISIONS

MATCH-LINE -Y14- STA 11+10 SEE SHEET 16

NOTE: FACE OF RETAINING WALL @ BACK OF BERM

MONOLITHIC ISLAND
 SEE SHEET 37 FOR -Y14- PROFILE