

8/17/04

METRIC

PROJECT REFERENCE NO. U-2913B SHEET NO. 10

R/W SHEET NO.


ROADWAY DESIGN ENGINEER: NORTH CAROLINA PROFESSIONAL SEAL 14571, JAMES A. SPEER

HYDRAULICS ENGINEER: NORTH CAROLINA PROFESSIONAL SEAL 18775, D. L. GUNGGOOD

CONST. REV.

R/W REV.

10/20/04

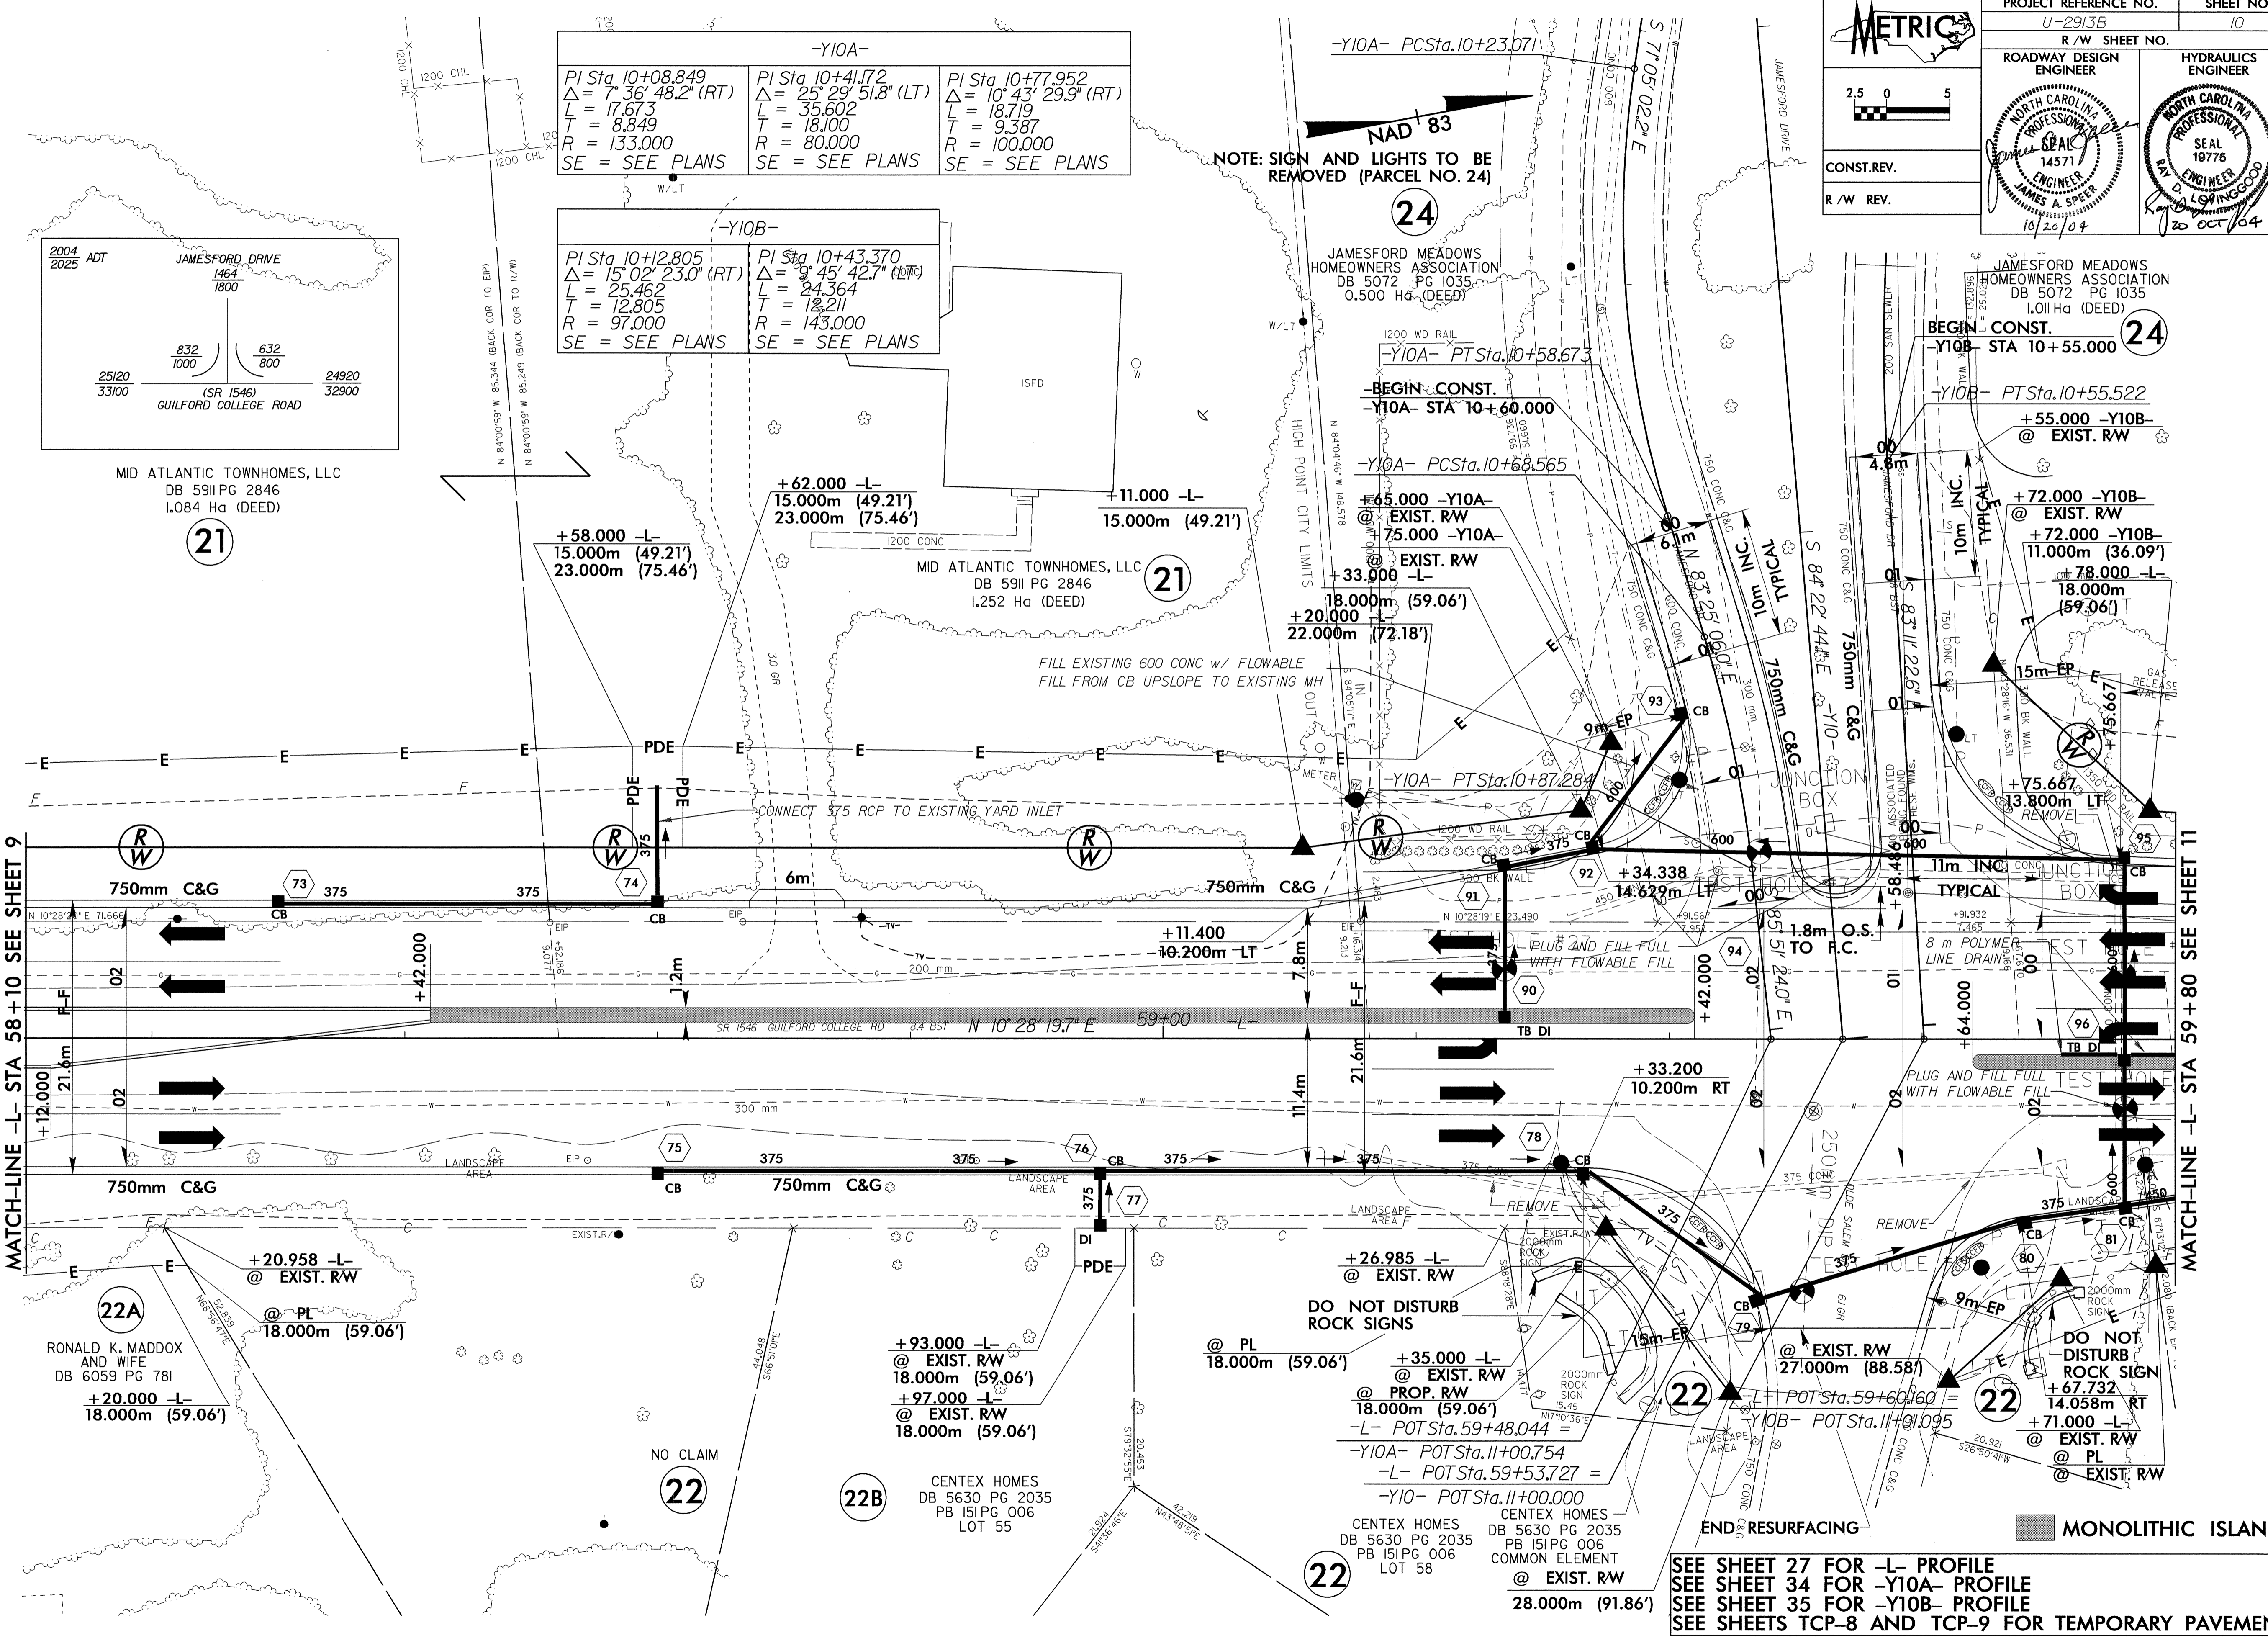


-Y10A-

PI Sta 10+08.849 Δ = 7° 36' 48.2" (RT) L = 17.673 T = 8.849 R = 133.000 SE = SEE PLANS	PI Sta 10+41.172 Δ = 25° 29' 51.8" (LT) L = 35.602 T = 18.100 R = 80.000 SE = SEE PLANS	PI Sta 10+77.952 Δ = 10° 43' 29.9" (RT) L = 18.719 T = 9.387 R = 100.000 SE = SEE PLANS
---	--	--

-Y10B-

PI Sta 10+12.805 Δ = 15° 02' 23.0" (RT) L = 25.462 T = 12.805 R = 97.000 SE = SEE PLANS	PI Sta 10+43.370 Δ = 9° 45' 42.7" (RT) L = 24.364 T = 12.211 R = 143.000 SE = SEE PLANS
--	--

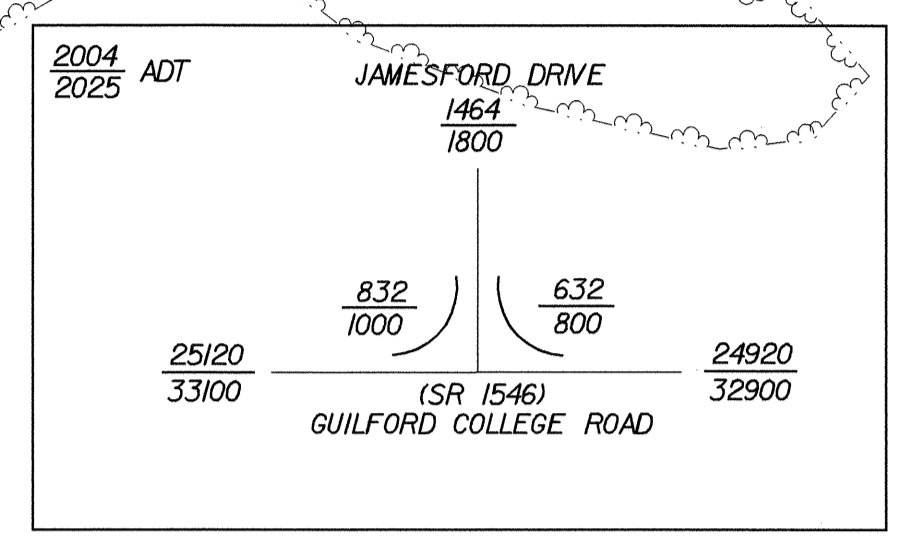

MID ATLANTIC TOWNHOMES, LLC
DB 5911 PG 2846
1.084 Ha (DEED)

MID ATLANTIC TOWNHOMES, LLC
DB 5911 PG 2846
1.252 Ha (DEED)

JAMESFORD MEADOWS HOMEOWNERS ASSOCIATION
DB 5072 PG 1035
1.011 Ha (DEED)

BEGIN CONST. -Y10B- STA 10+55.000

-Y10B- PT Sta. 10+55.522

+55.000 -Y10B- @ EXIST. RW

+72.000 -Y10B- @ EXIST. RW

+72.000 -Y10B- 11.000m (36.09')

+78.000 -L- 18.000m (59.06')

+15m -EP-

+75.667 -L- 3.800m LT REMOVE

MATCH-LINE -L- STA 58+10 SEE SHEET 9

MATCH-LINE -L- STA 59+80 SEE SHEET 11

+20.958 -L- @ EXIST. RW

+20.000 -L- @ PL 18.000m (59.06')

RONALD K. MADDOX AND WIFE
DB 6059 PG 781

+20.000 -L- @ EXIST. RW 18.000m (59.06')

+93.000 -L- @ EXIST. RW 18.000m (59.06')

+97.000 -L- @ EXIST. RW 18.000m (59.06')

CENTEX HOMES
DB 5630 PG 2035
PB 151 PG 006
LOT 55

+26.985 -L- @ EXIST. RW

DO NOT DISTURB ROCK SIGNS

+35.000 -L- @ EXIST. RW 18.000m (59.06')

+35.000 -L- @ PROP. RW 18.000m (59.06')

-L- POT Sta. 59+48.044 =

-Y10A- POT Sta. 11+00.754

-L- POT Sta. 59+53.727 =

-Y10- POT Sta. 11+00.000

CENTEX HOMES
DB 5630 PG 2035
PB 151 PG 006
LOT 58

+33.200 @ EXIST. RW 27.000m (88.58')

+33.200 @ PROP. RW 18.000m (59.06')

-L- POT Sta. 59+60.160 =

-Y10B- POT Sta. 11+01.095

END RESURFACING

+67.732 @ EXIST. RW 14.058m RT

+71.000 -L- @ EXIST. RW

DO NOT DISTURB ROCK SIGN

SEE SHEET 27 FOR -L- PROFILE
SEE SHEET 34 FOR -Y10A- PROFILE
SEE SHEET 35 FOR -Y10B- PROFILE
SEE SHEETS TCP-8 AND TCP-9 FOR TEMPORARY PAVEMENT

REVISIONS

13-OCT-2004 10:51 AM
D:\Gardner\rd-07occe34