





GREENHORNE & O'MARA, INC.
 5565 CENTERVIEW DRIVE, SUITE 107
 RALEIGH, NORTH CAROLINA 27606
 (919) 851-1919

PROJ. REFERENCE NO.	SHEET NO.
U-2913B	TCP-24

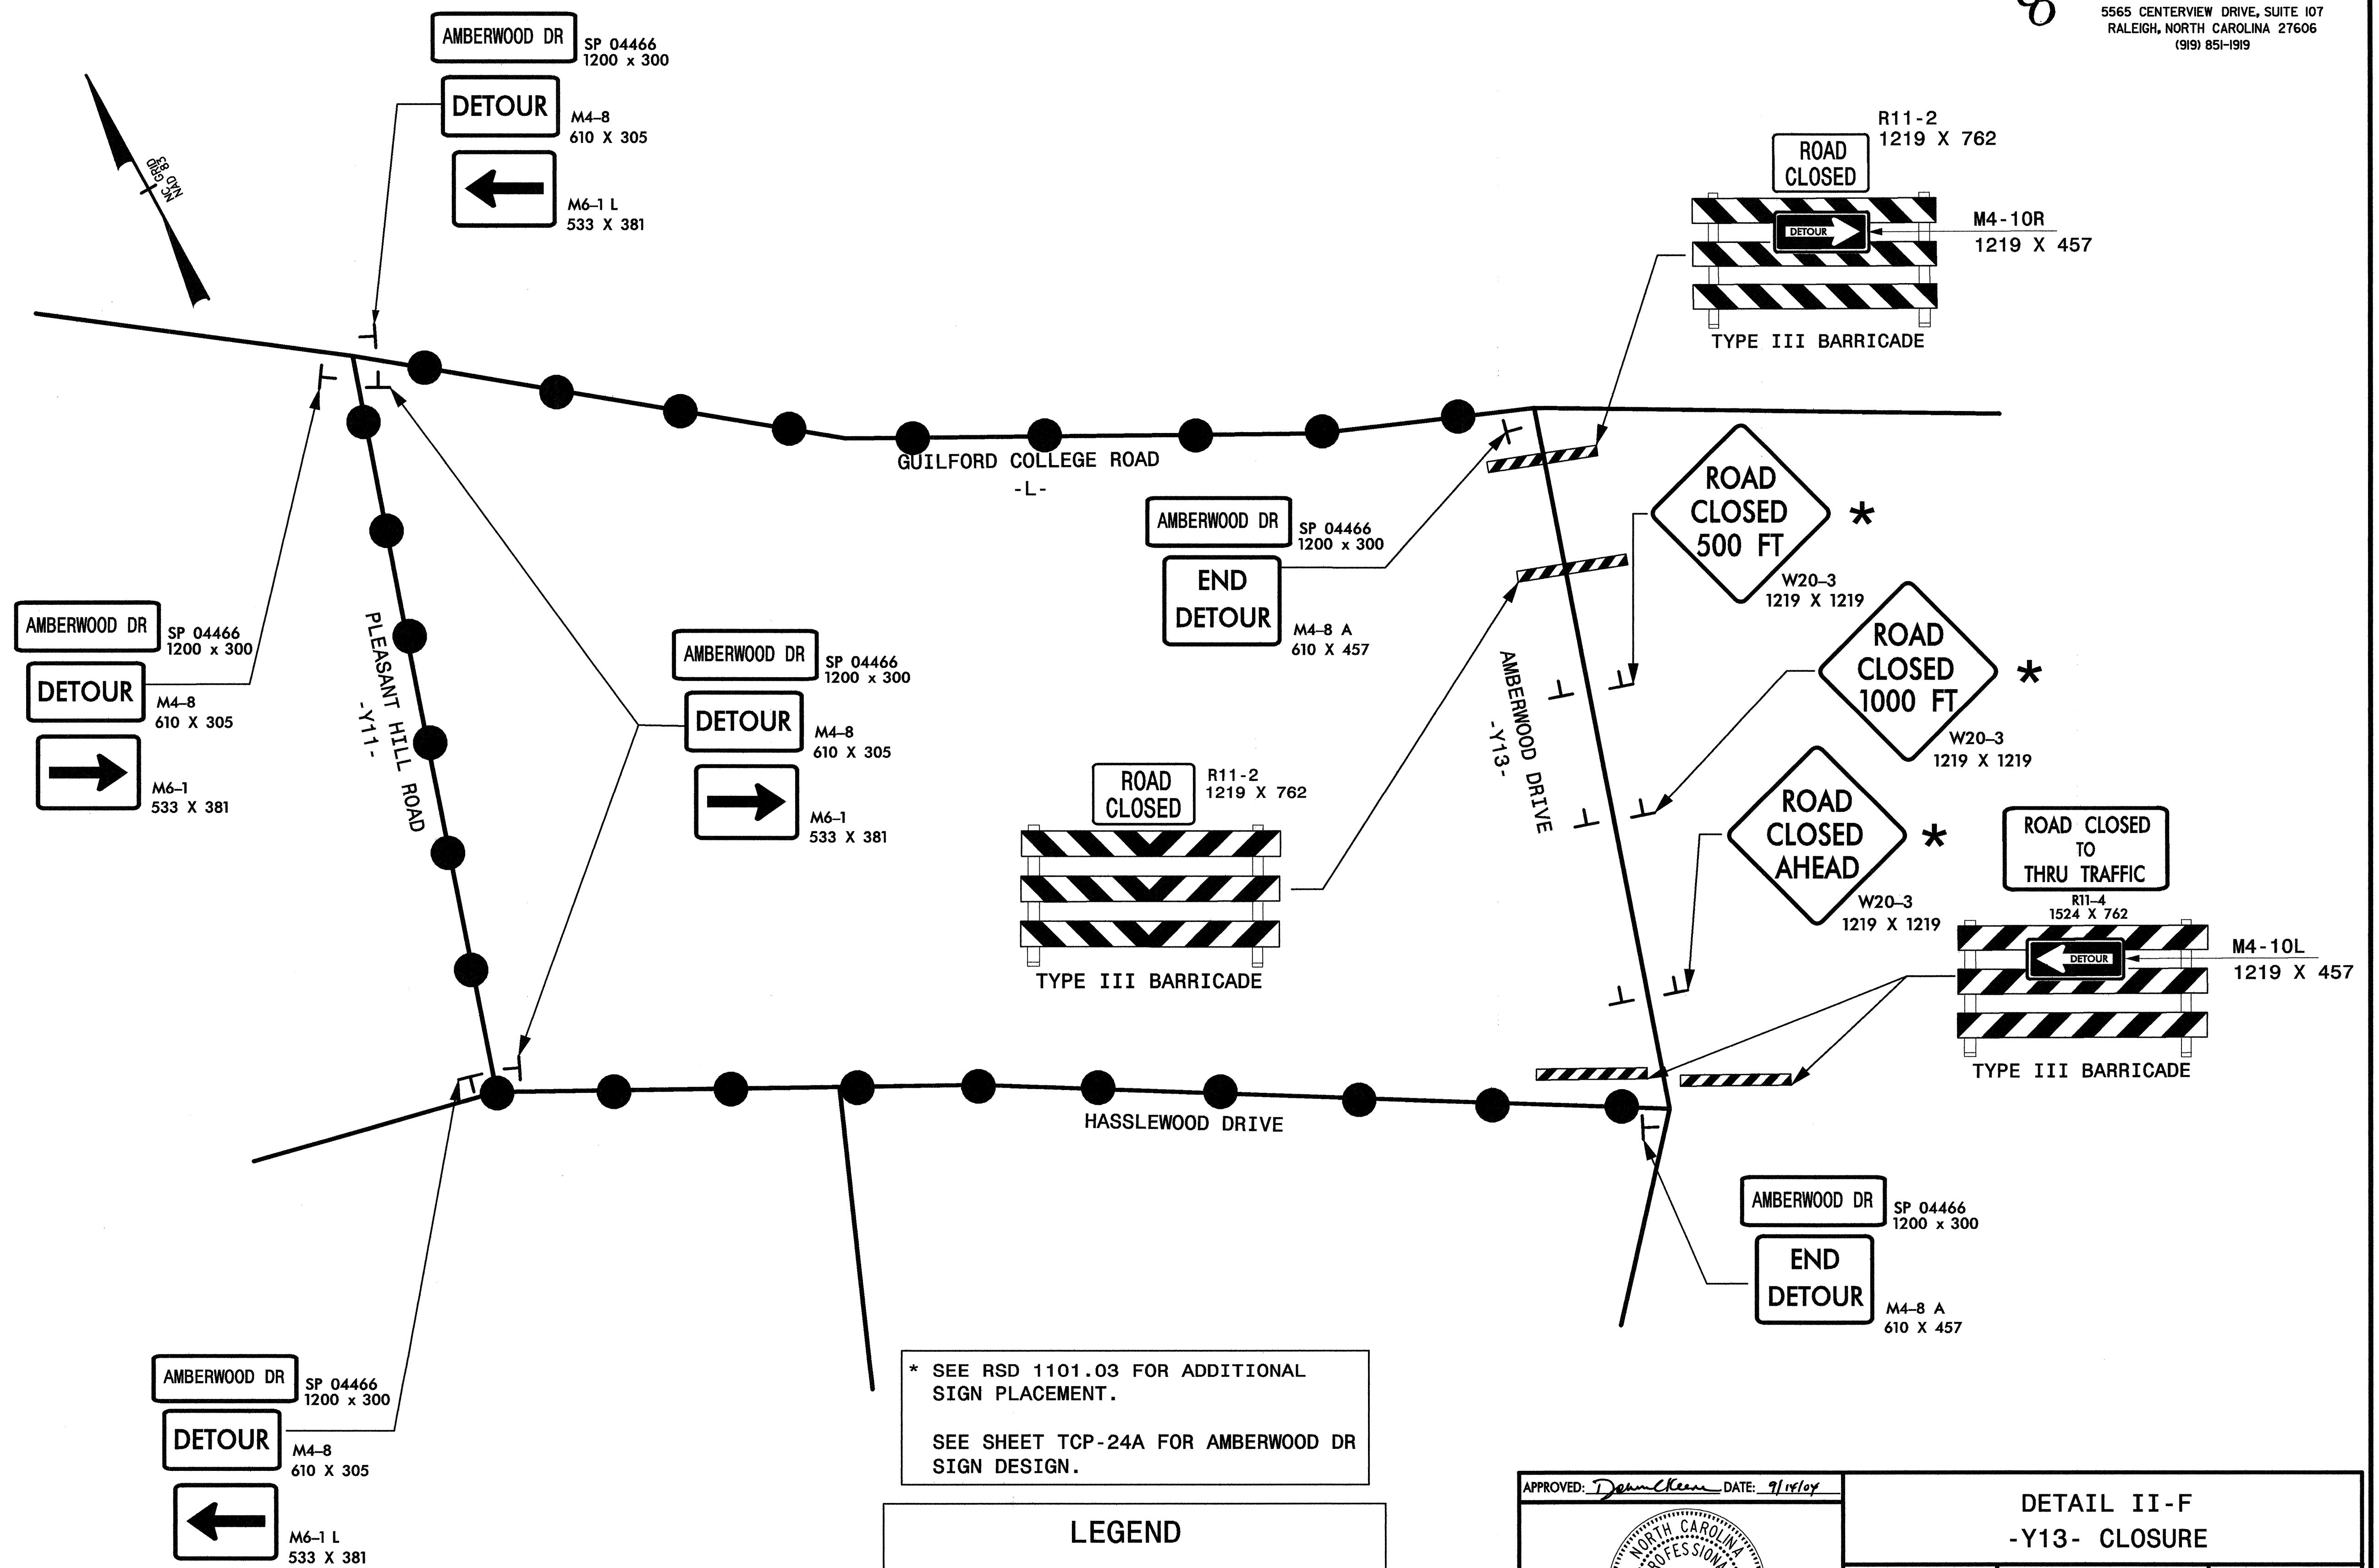

* SEE RSD 1101.03 FOR ADDITIONAL SIGN PLACEMENT.
 SEE SHEET TCP-24A FOR AMBERWOOD DR SIGN DESIGN.

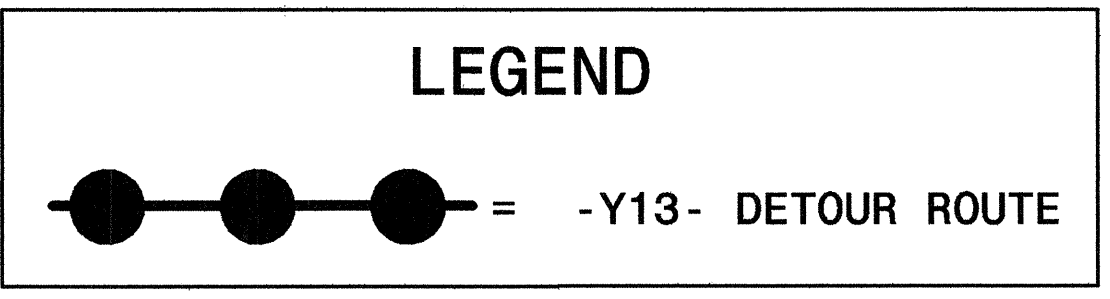

APPROVED: *Donna C. Kerner* DATE: 9/14/04

SEAL

**DETAIL II-F
-Y13- CLOSURE**

SCALE: NONE		REVISIONS
DATE: 9/14/04		
DWG. BY: JAP		
DESIGN BY: JAP		
REVIEWED BY: PMW		

CADD FILE: Y13DETOUR.DGN

\$\$\$\$\$SYSTIME\$\$\$\$\$
 \$\$\$BDGNS\$\$\$
 \$\$\$JSERNAME\$\$\$