



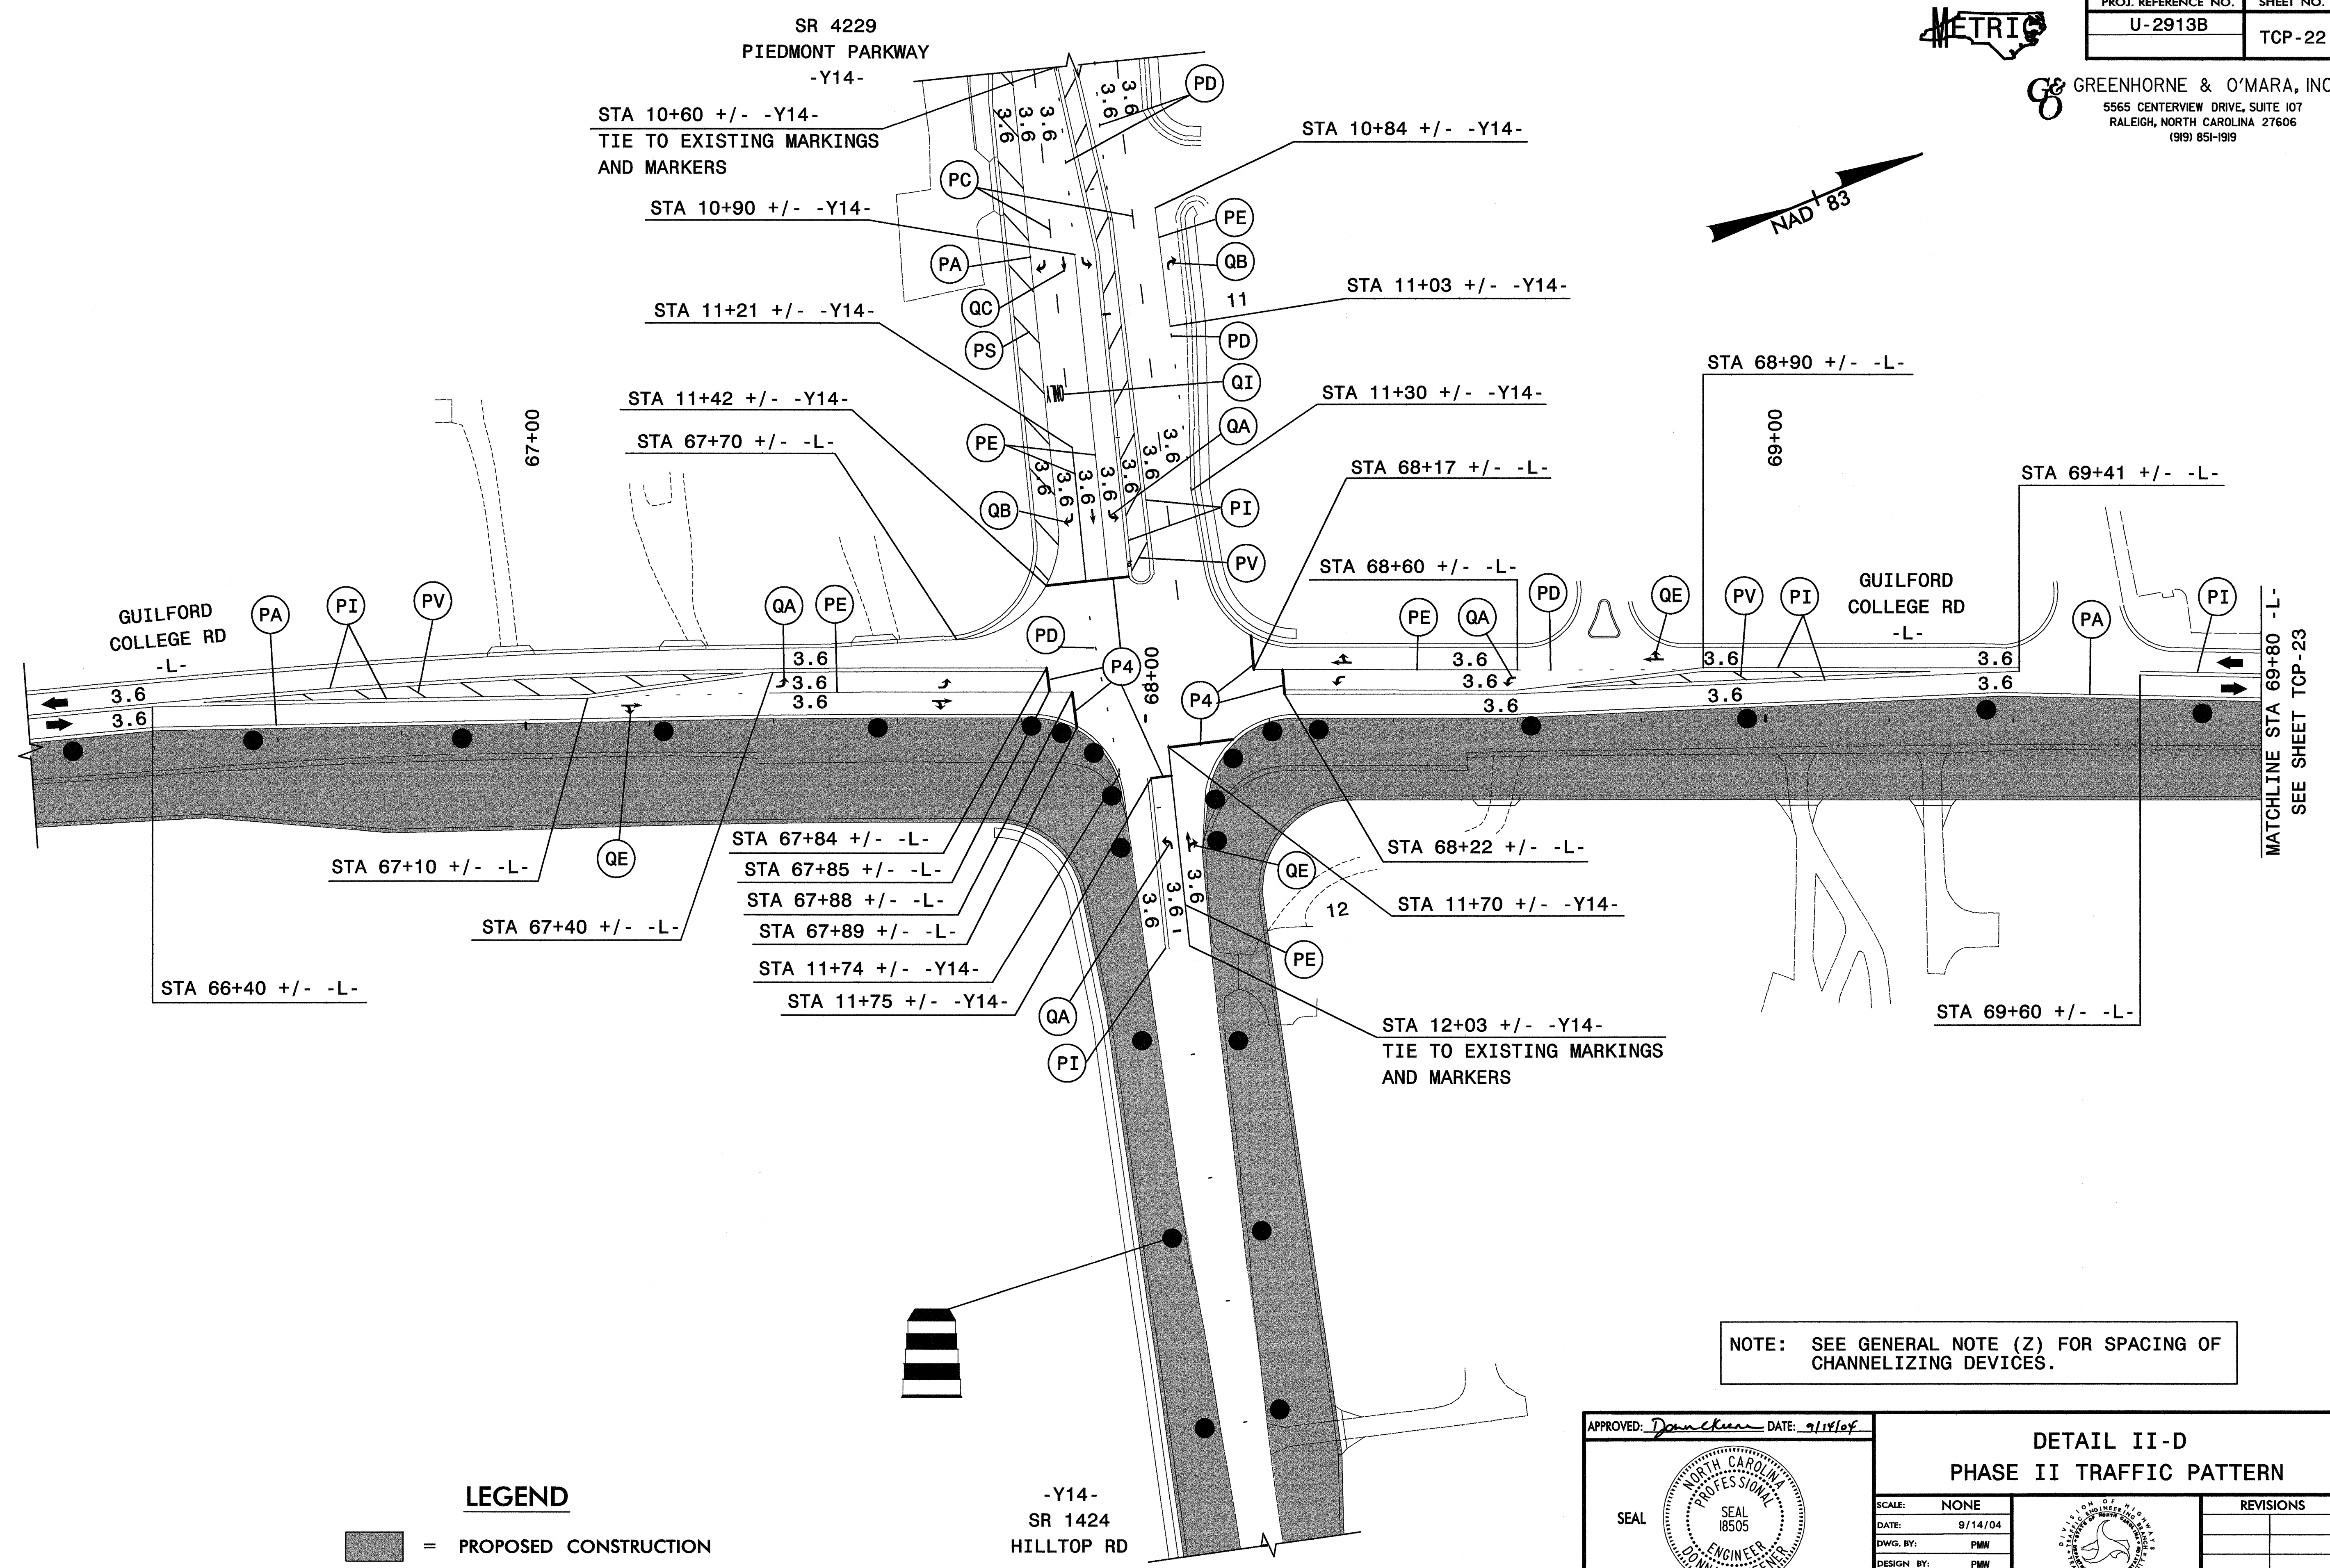


PROJ. REFERENCE NO.	SHEET NO.
U-2913B	TCP-22

GREENHORNE & O'MARA, INC.
 5565 CENTERVIEW DRIVE, SUITE 107
 RALEIGH, NORTH CAROLINA 27606
 (919) 851-1919

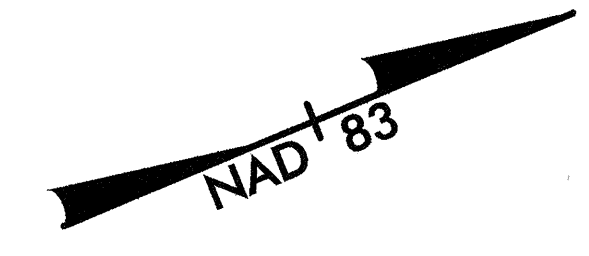

LEGEND


= PROPOSED CONSTRUCTION

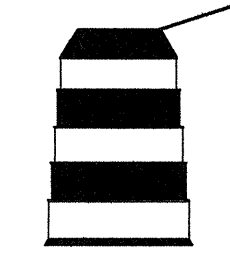

-Y14-
 SR 1424
 HILLTOP RD

NOTE: SEE GENERAL NOTE (Z) FOR SPACING OF CHANNELIZING DEVICES.

APPROVED: *Don Keener* DATE: 9/14/04

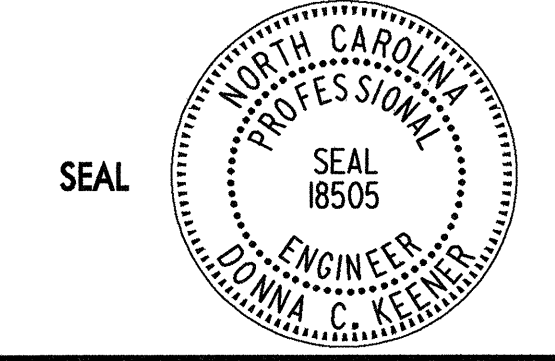

**DETAIL II-D
 PHASE II TRAFFIC PATTERN**

SCALE: NONE		REVISIONS
DATE: 9/14/04		
DESIGN BY: PMW		
REVIEWED BY: DCK		
CADD FILE: DETAIL2.DGN		

\$\$\$\$\$SYTIME\$\$\$\$\$
 \$\$\$\$\$\$\$\$DCN\$\$\$\$\$
 \$\$\$SERNAME\$\$\$\$\$