




PROJ. REFERENCE NO.	SHEET NO.
U-2913B	TCP-18

GREENHORNE & O'MARA, INC.
 5565 CENTERVIEW DRIVE, SUITE 107
 RALEIGH, NORTH CAROLINA 27606
 (919) 851-1919

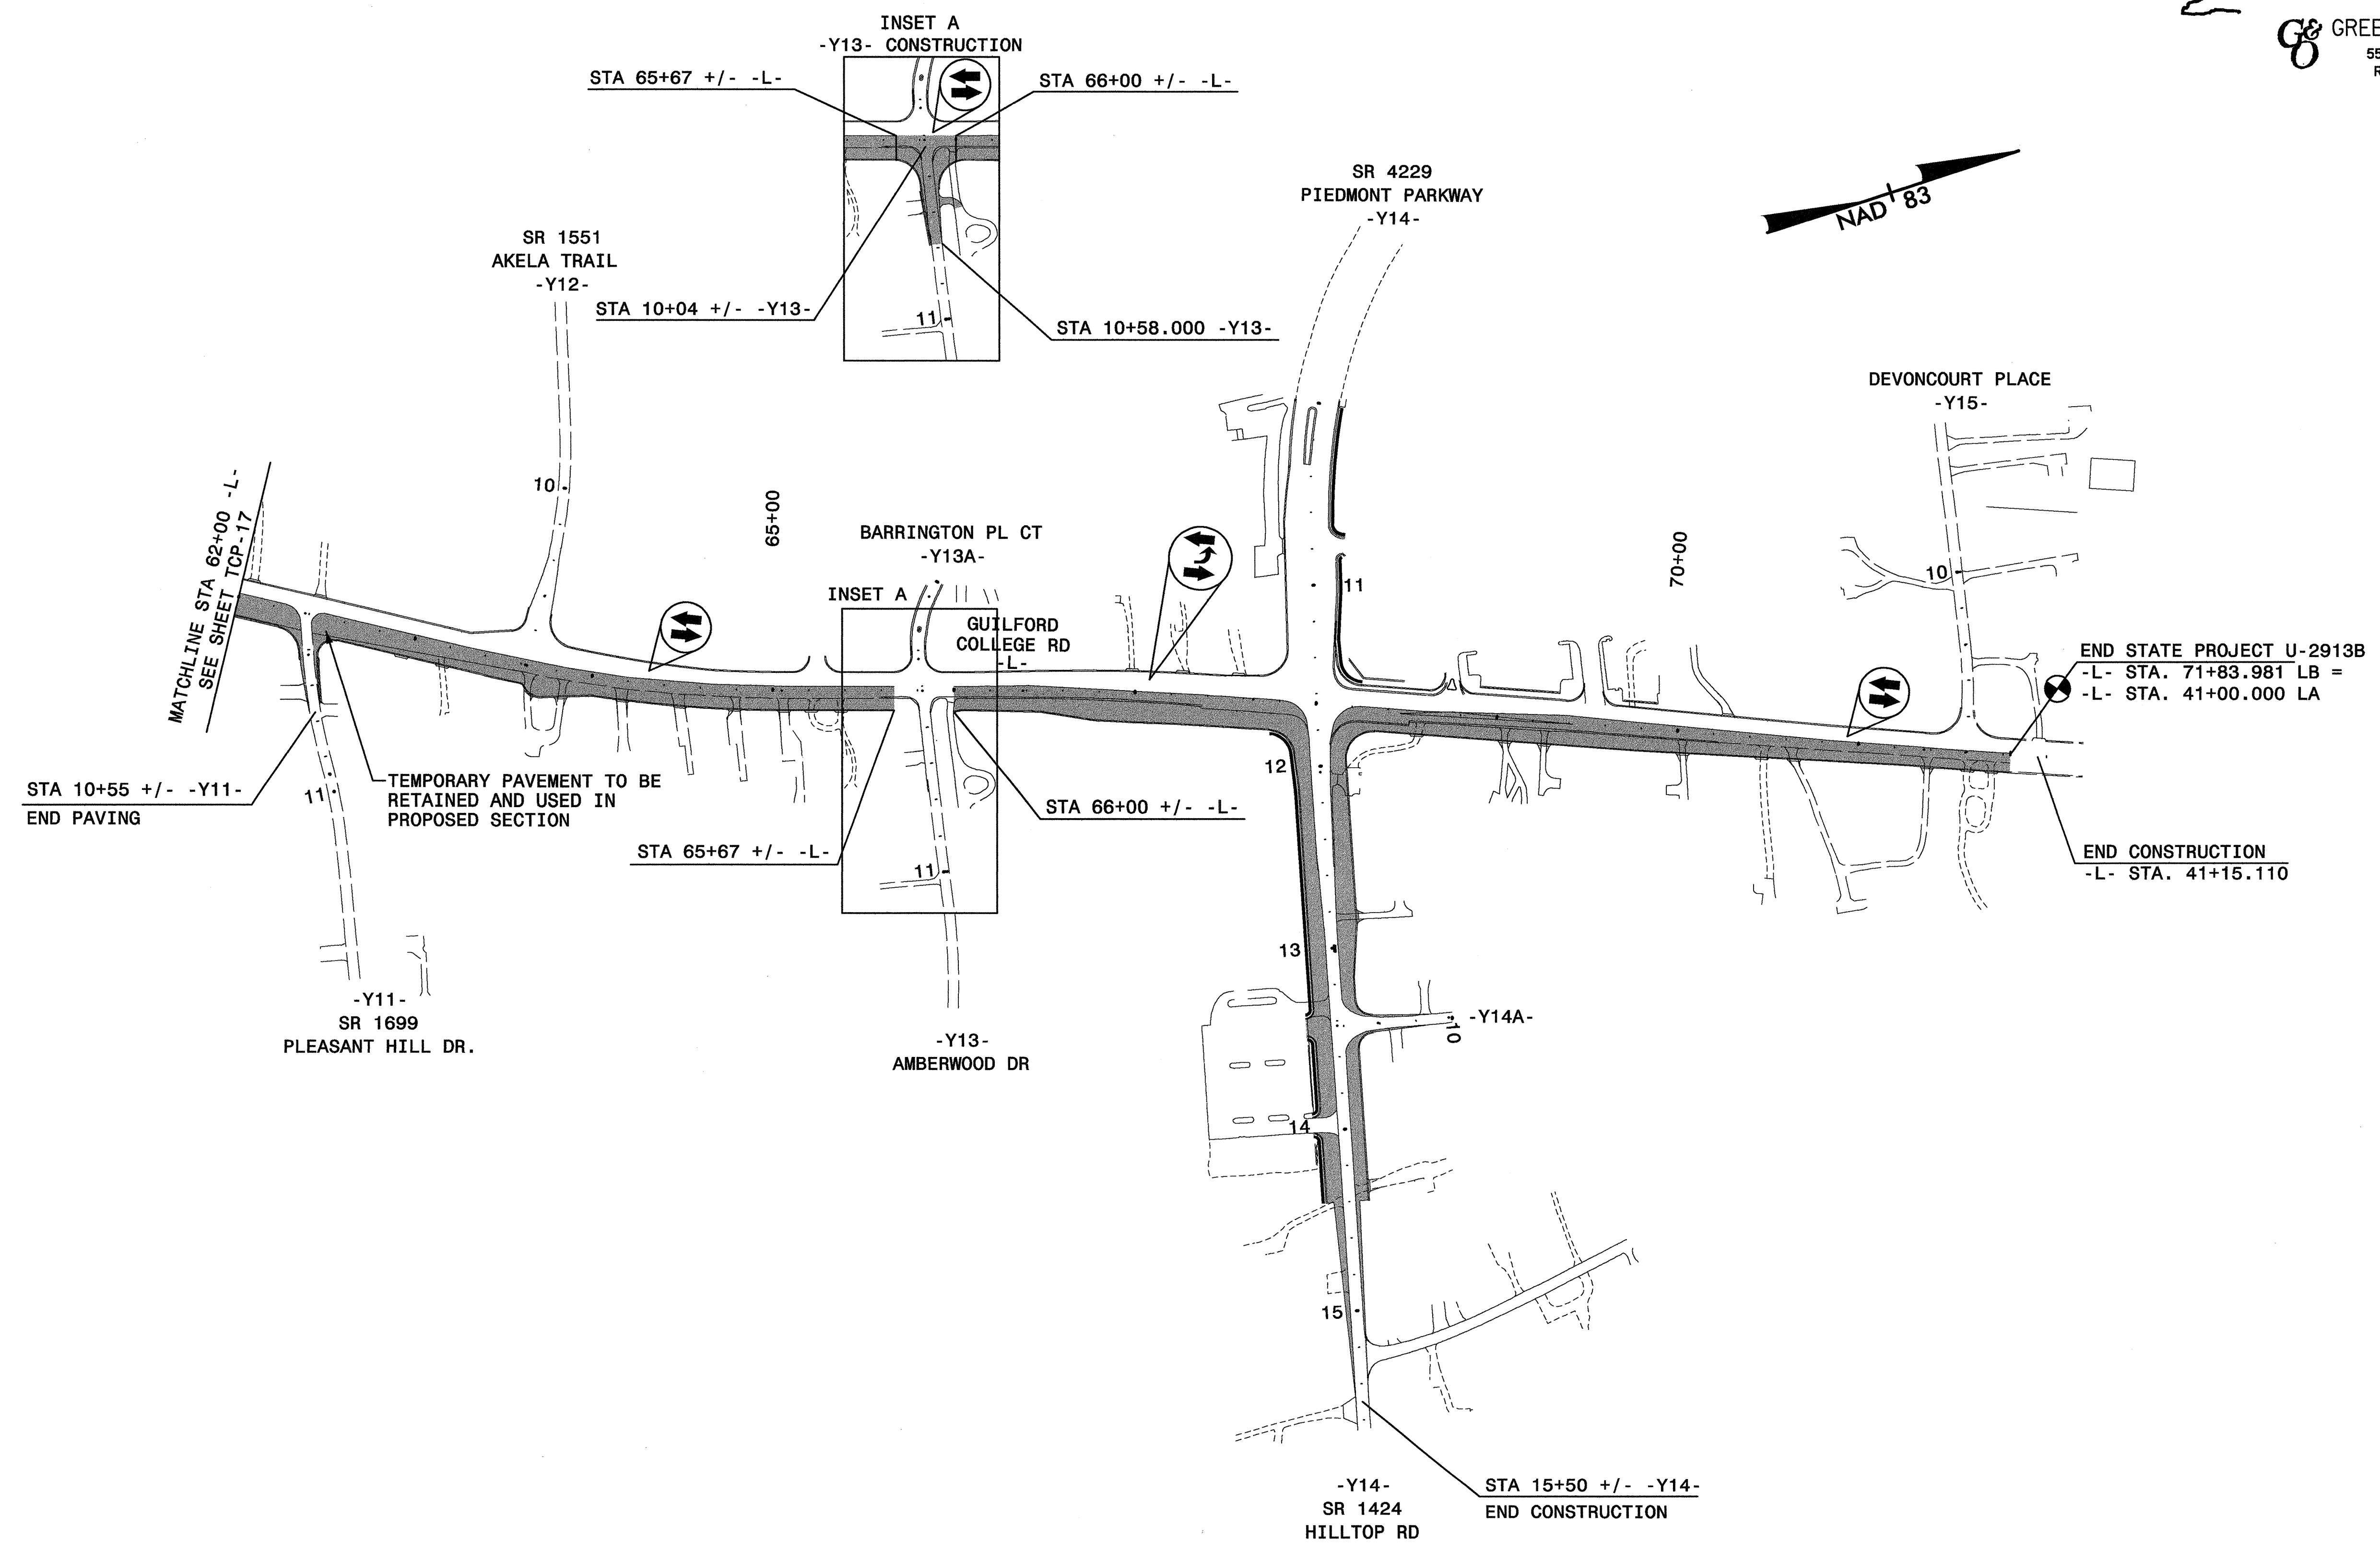

STA 10+55 +/- -Y11-
END PAVING

TEMPORARY PAVEMENT TO BE
RETAINED AND USED IN
PROPOSED SECTION

END STATE PROJECT U-2913B
-L- STA. 71+83.981 LB =
-L- STA. 41+00.000 LA

END CONSTRUCTION
-L- STA. 41+15.110


-Y14-
SR 1424
HILLTOP RD

STA 15+50 +/- -Y14-
END CONSTRUCTION

LEGEND


= PROPOSED CONSTRUCTION

APPROVED: *Donna C. Yeener* DATE: 9/14/04

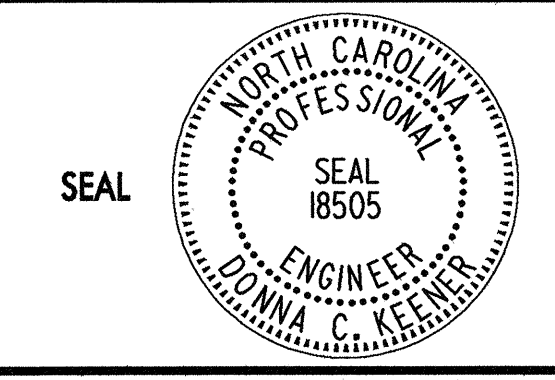

PHASE II OVERVIEW (B)

SCALE:	NONE
DATE:	9/14/04
DWG. BY:	JSB/PMW
DESIGN BY:	JAP/PMW
REVIEWED BY:	DCK

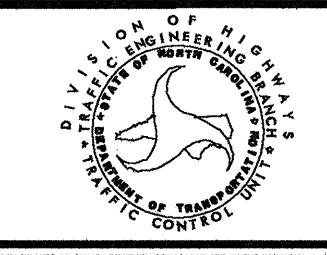

REVISIONS	

\$\$\$\$\$SYTIME\$\$\$\$\$
 \$\$\$USERNAME\$\$\$\$\$