




GREENHORNE & O'MARA, INC.  
 5565 CENTERVIEW DRIVE, SUITE 107  
 RALEIGH, NORTH CAROLINA 27606  
 (919) 851-1919

PROJ. REFERENCE NO.	SHEET NO.
U-2913B	TCP-16

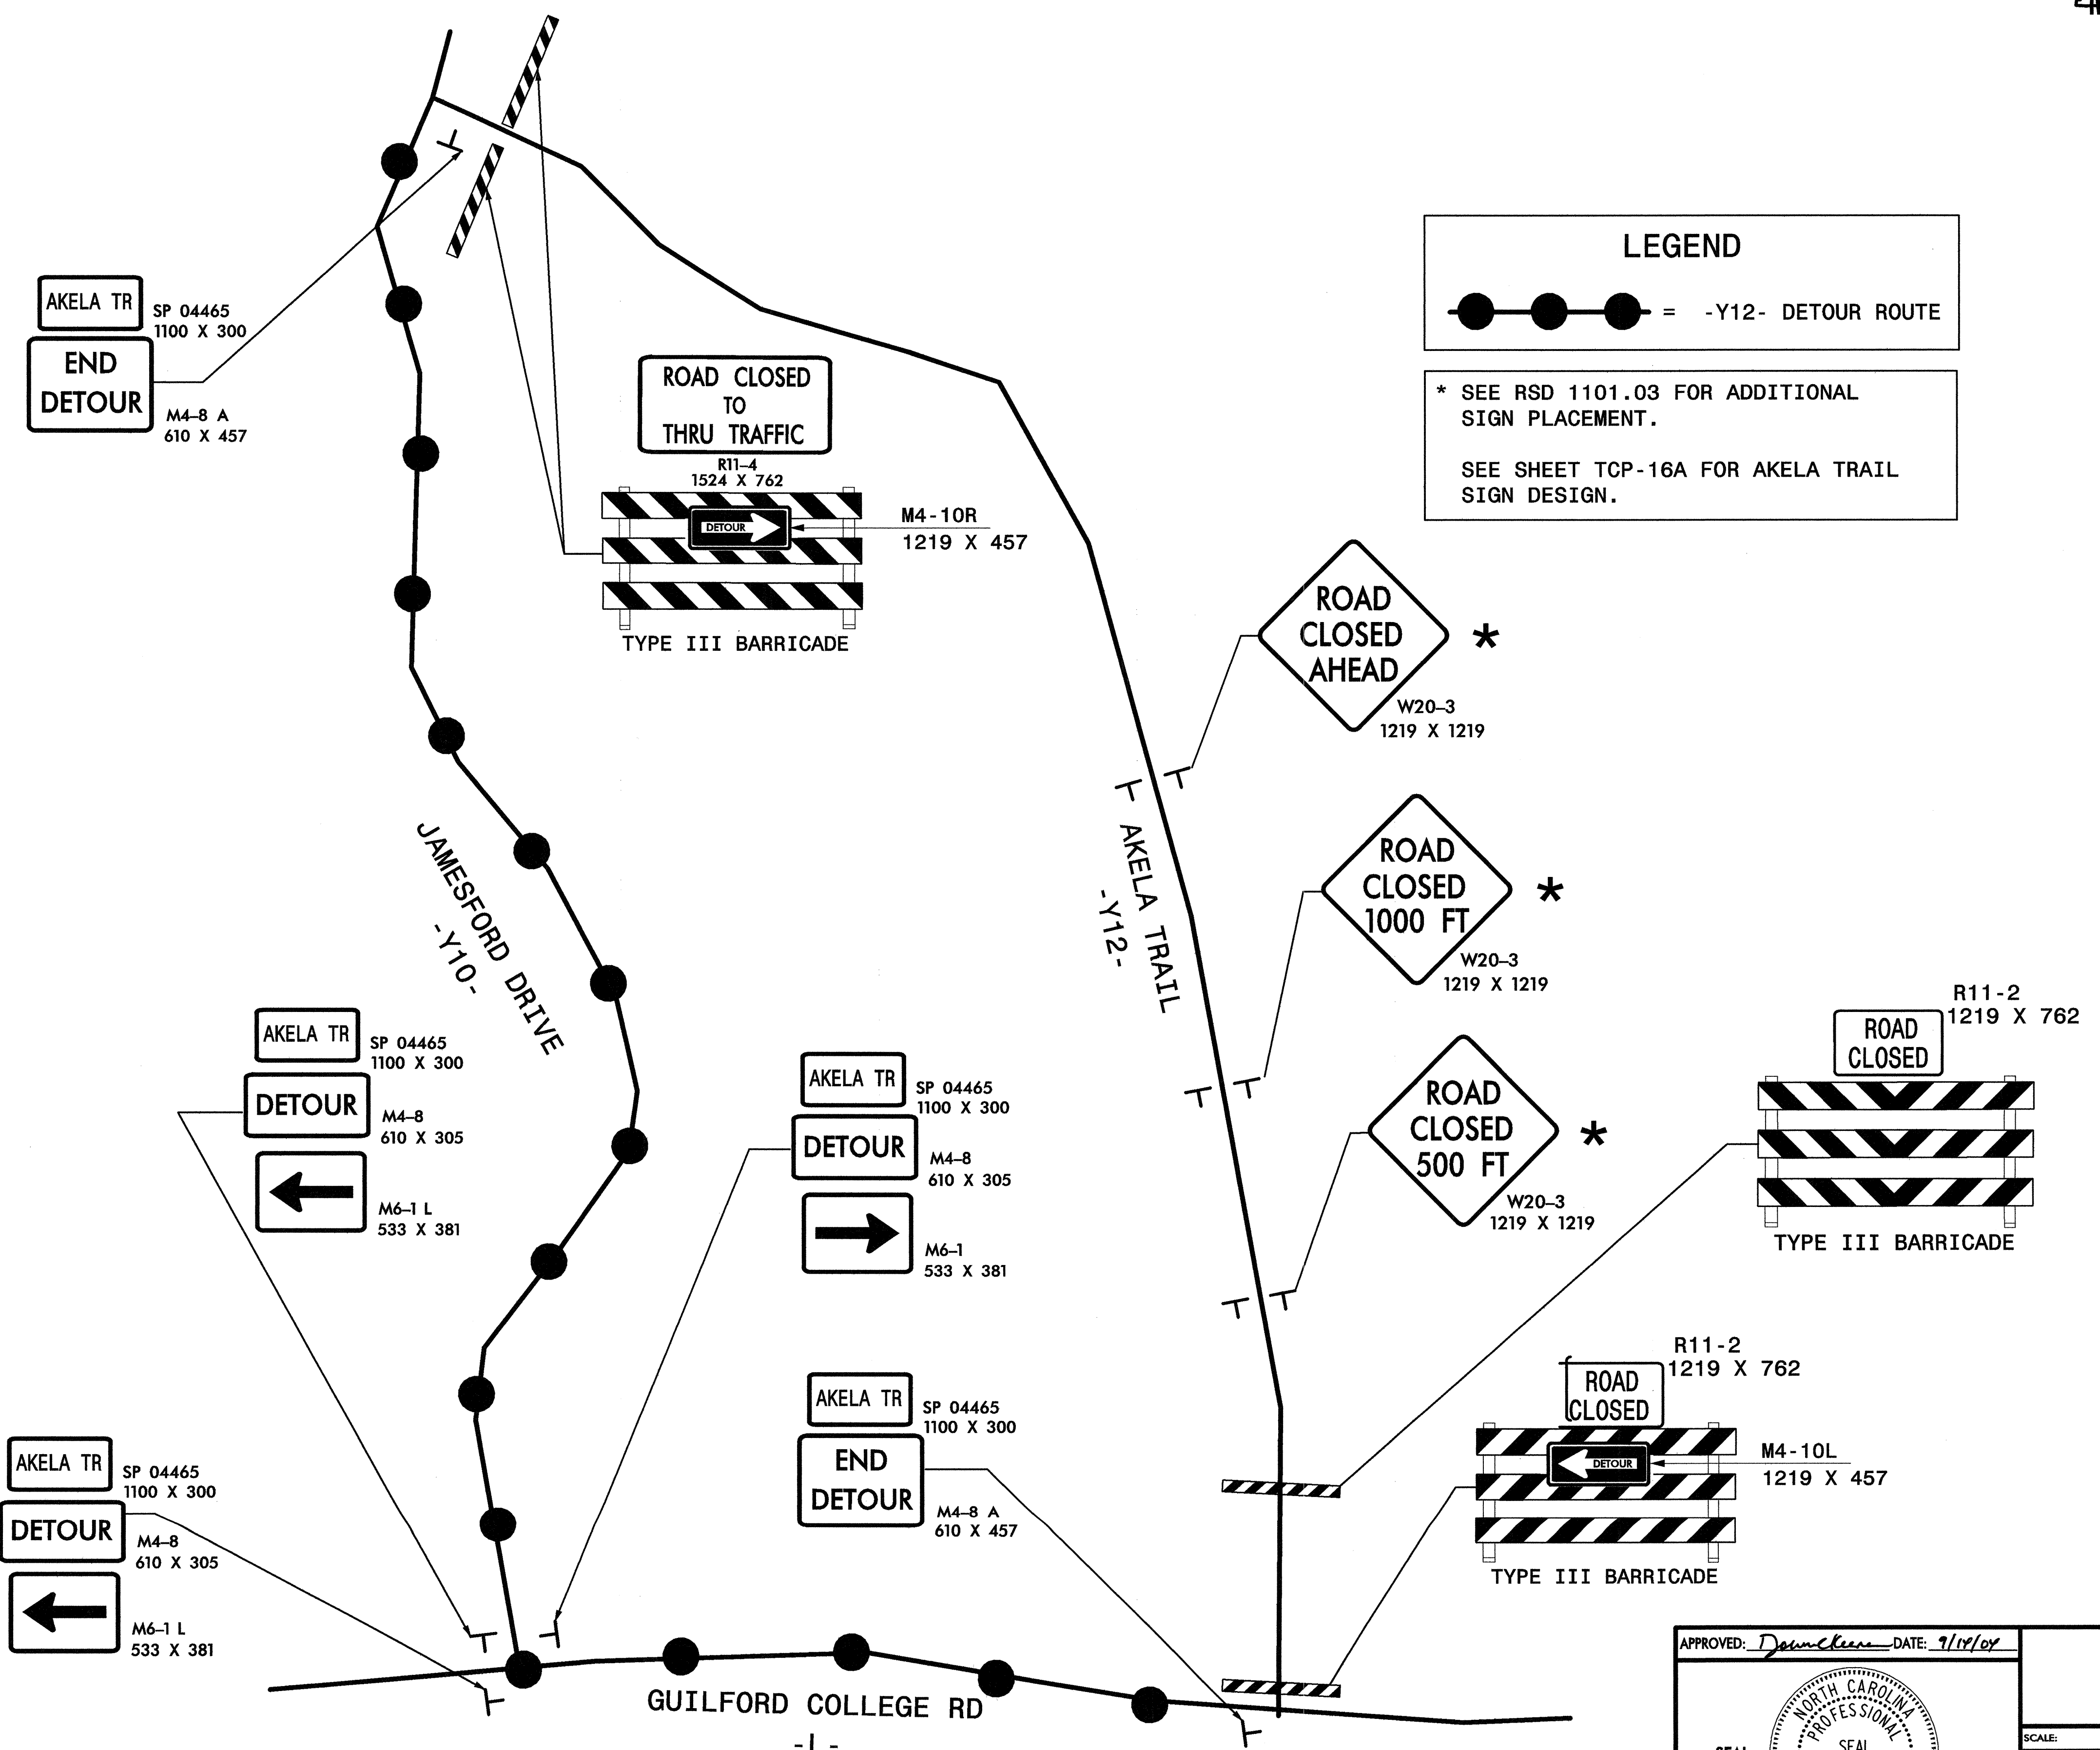

**LEGEND**

●—●—● = -Y12- DETOUR ROUTE

\* SEE RSD 1101.03 FOR ADDITIONAL SIGN PLACEMENT.

SEE SHEET TCP-16A FOR AKELA TRAIL SIGN DESIGN.

\$\$\$\$\$SYTIME\$\$\$\$\$  
 \$\$\$USERNAME\$\$\$

APPROVED: *Donna C. Keener* DATE: 9/14/04

SEAL

**DETAIL I-J**  
**-Y12- CLOSURE**

SCALE:	NONE		REVISIONS
DATE:	9/14/04		
DWG. BY:	JAP		
DESIGN BY:	JAP		
REVIEWED BY:	PMW		

CADD FILE: Y12DETOUR.DGN