





PROJ. REFERENCE NO.	SHEET NO.
U-2913B	TCP-15

GREENHORNE & O'MARA, INC.
 5565 CENTERVIEW DRIVE, SUITE 107
 RALEIGH, NORTH CAROLINA 27606
 (919) 851-1919

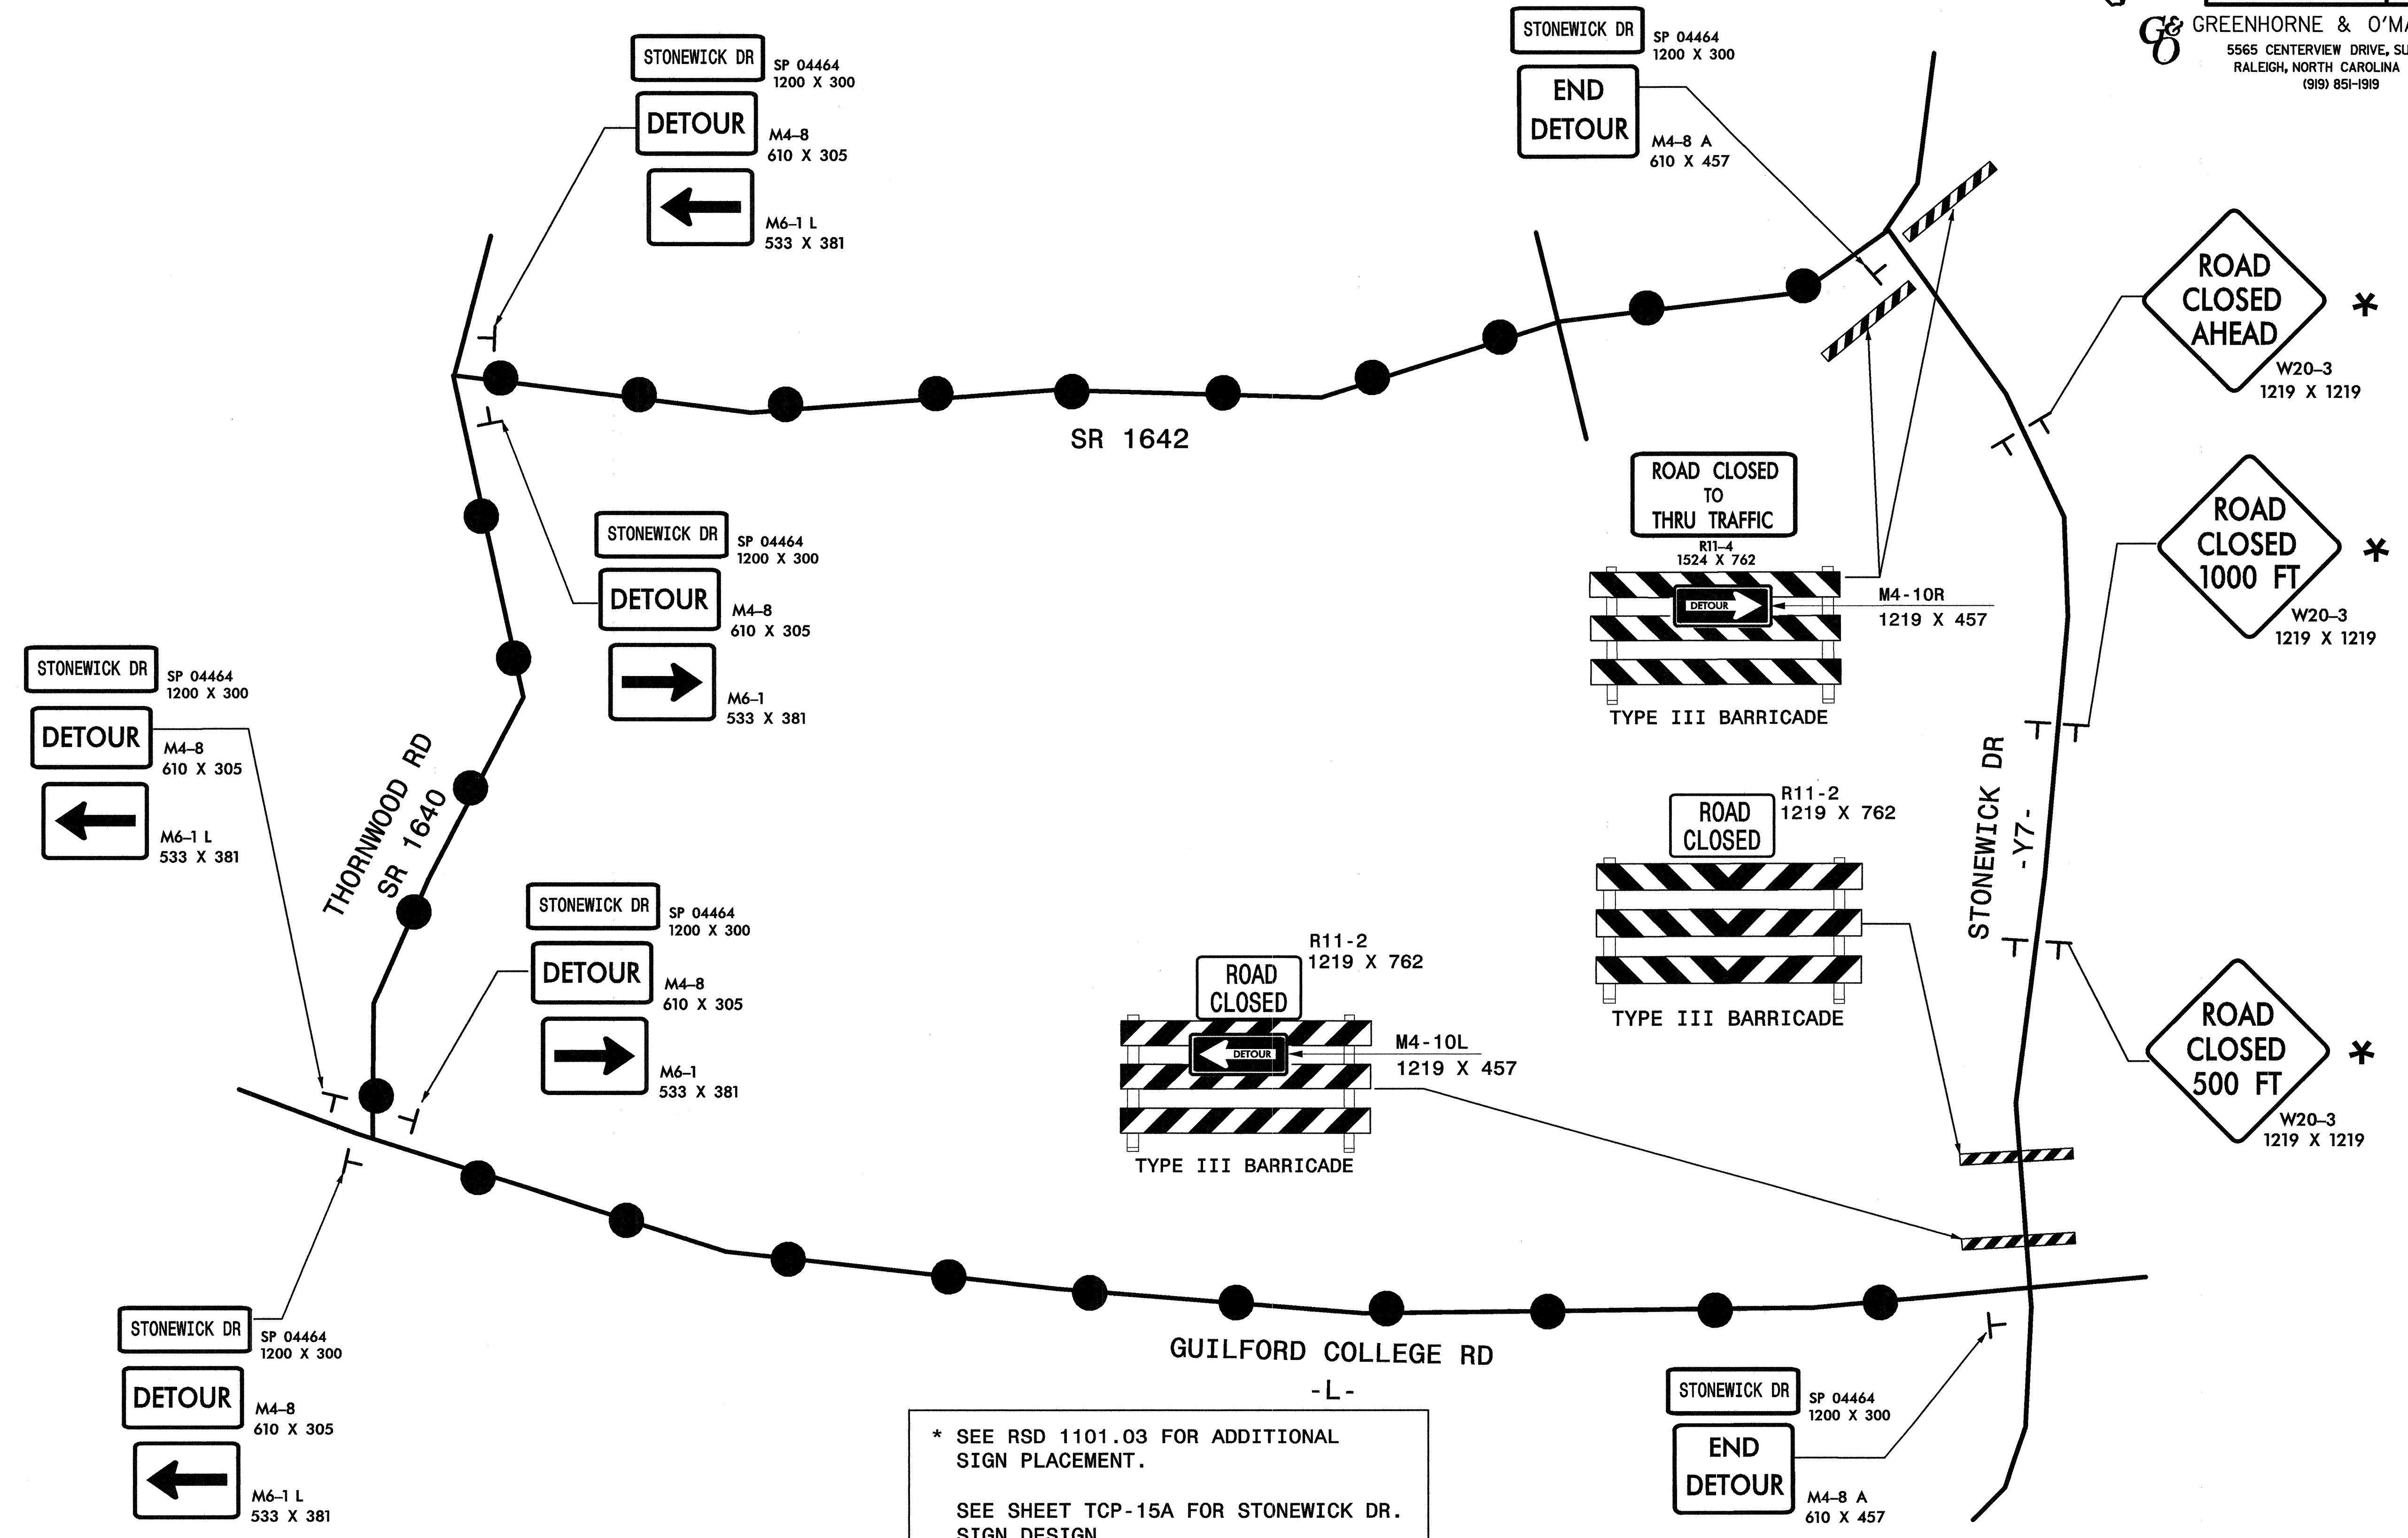

* SEE RSD 1101.03 FOR ADDITIONAL SIGN PLACEMENT.
 SEE SHEET TCP-15A FOR STONEWICK DR. SIGN DESIGN.

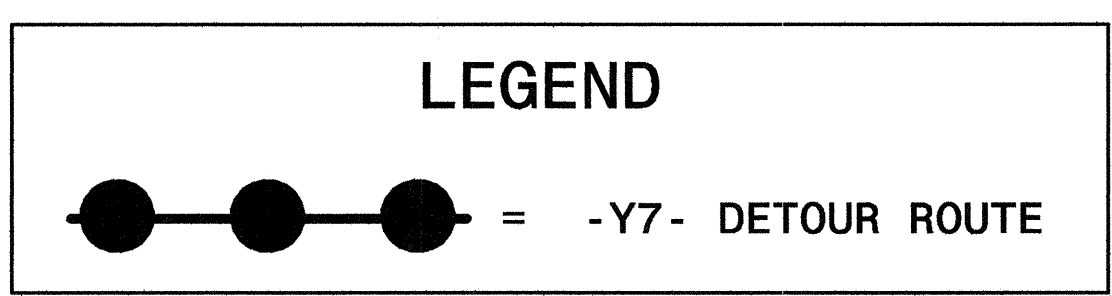

APPROVED: *Donna C. Altemier* DATE: 9/14/04

SEAL:

DETAIL I-I
 -Y7- CLOSURE

SCALE: NONE		REVISIONS
DATE: 9/14/04		
DWG. BY: JAP		
DESIGN BY: JAP		
REVIEWED BY: PMW		CARD FILE: Y7DETOUR.DGN

\$\$\$\$\$SYTIME\$\$\$\$\$
 \$\$\$DGN\$\$\$\$\$
 \$\$\$USERNAME\$\$\$\$\$