


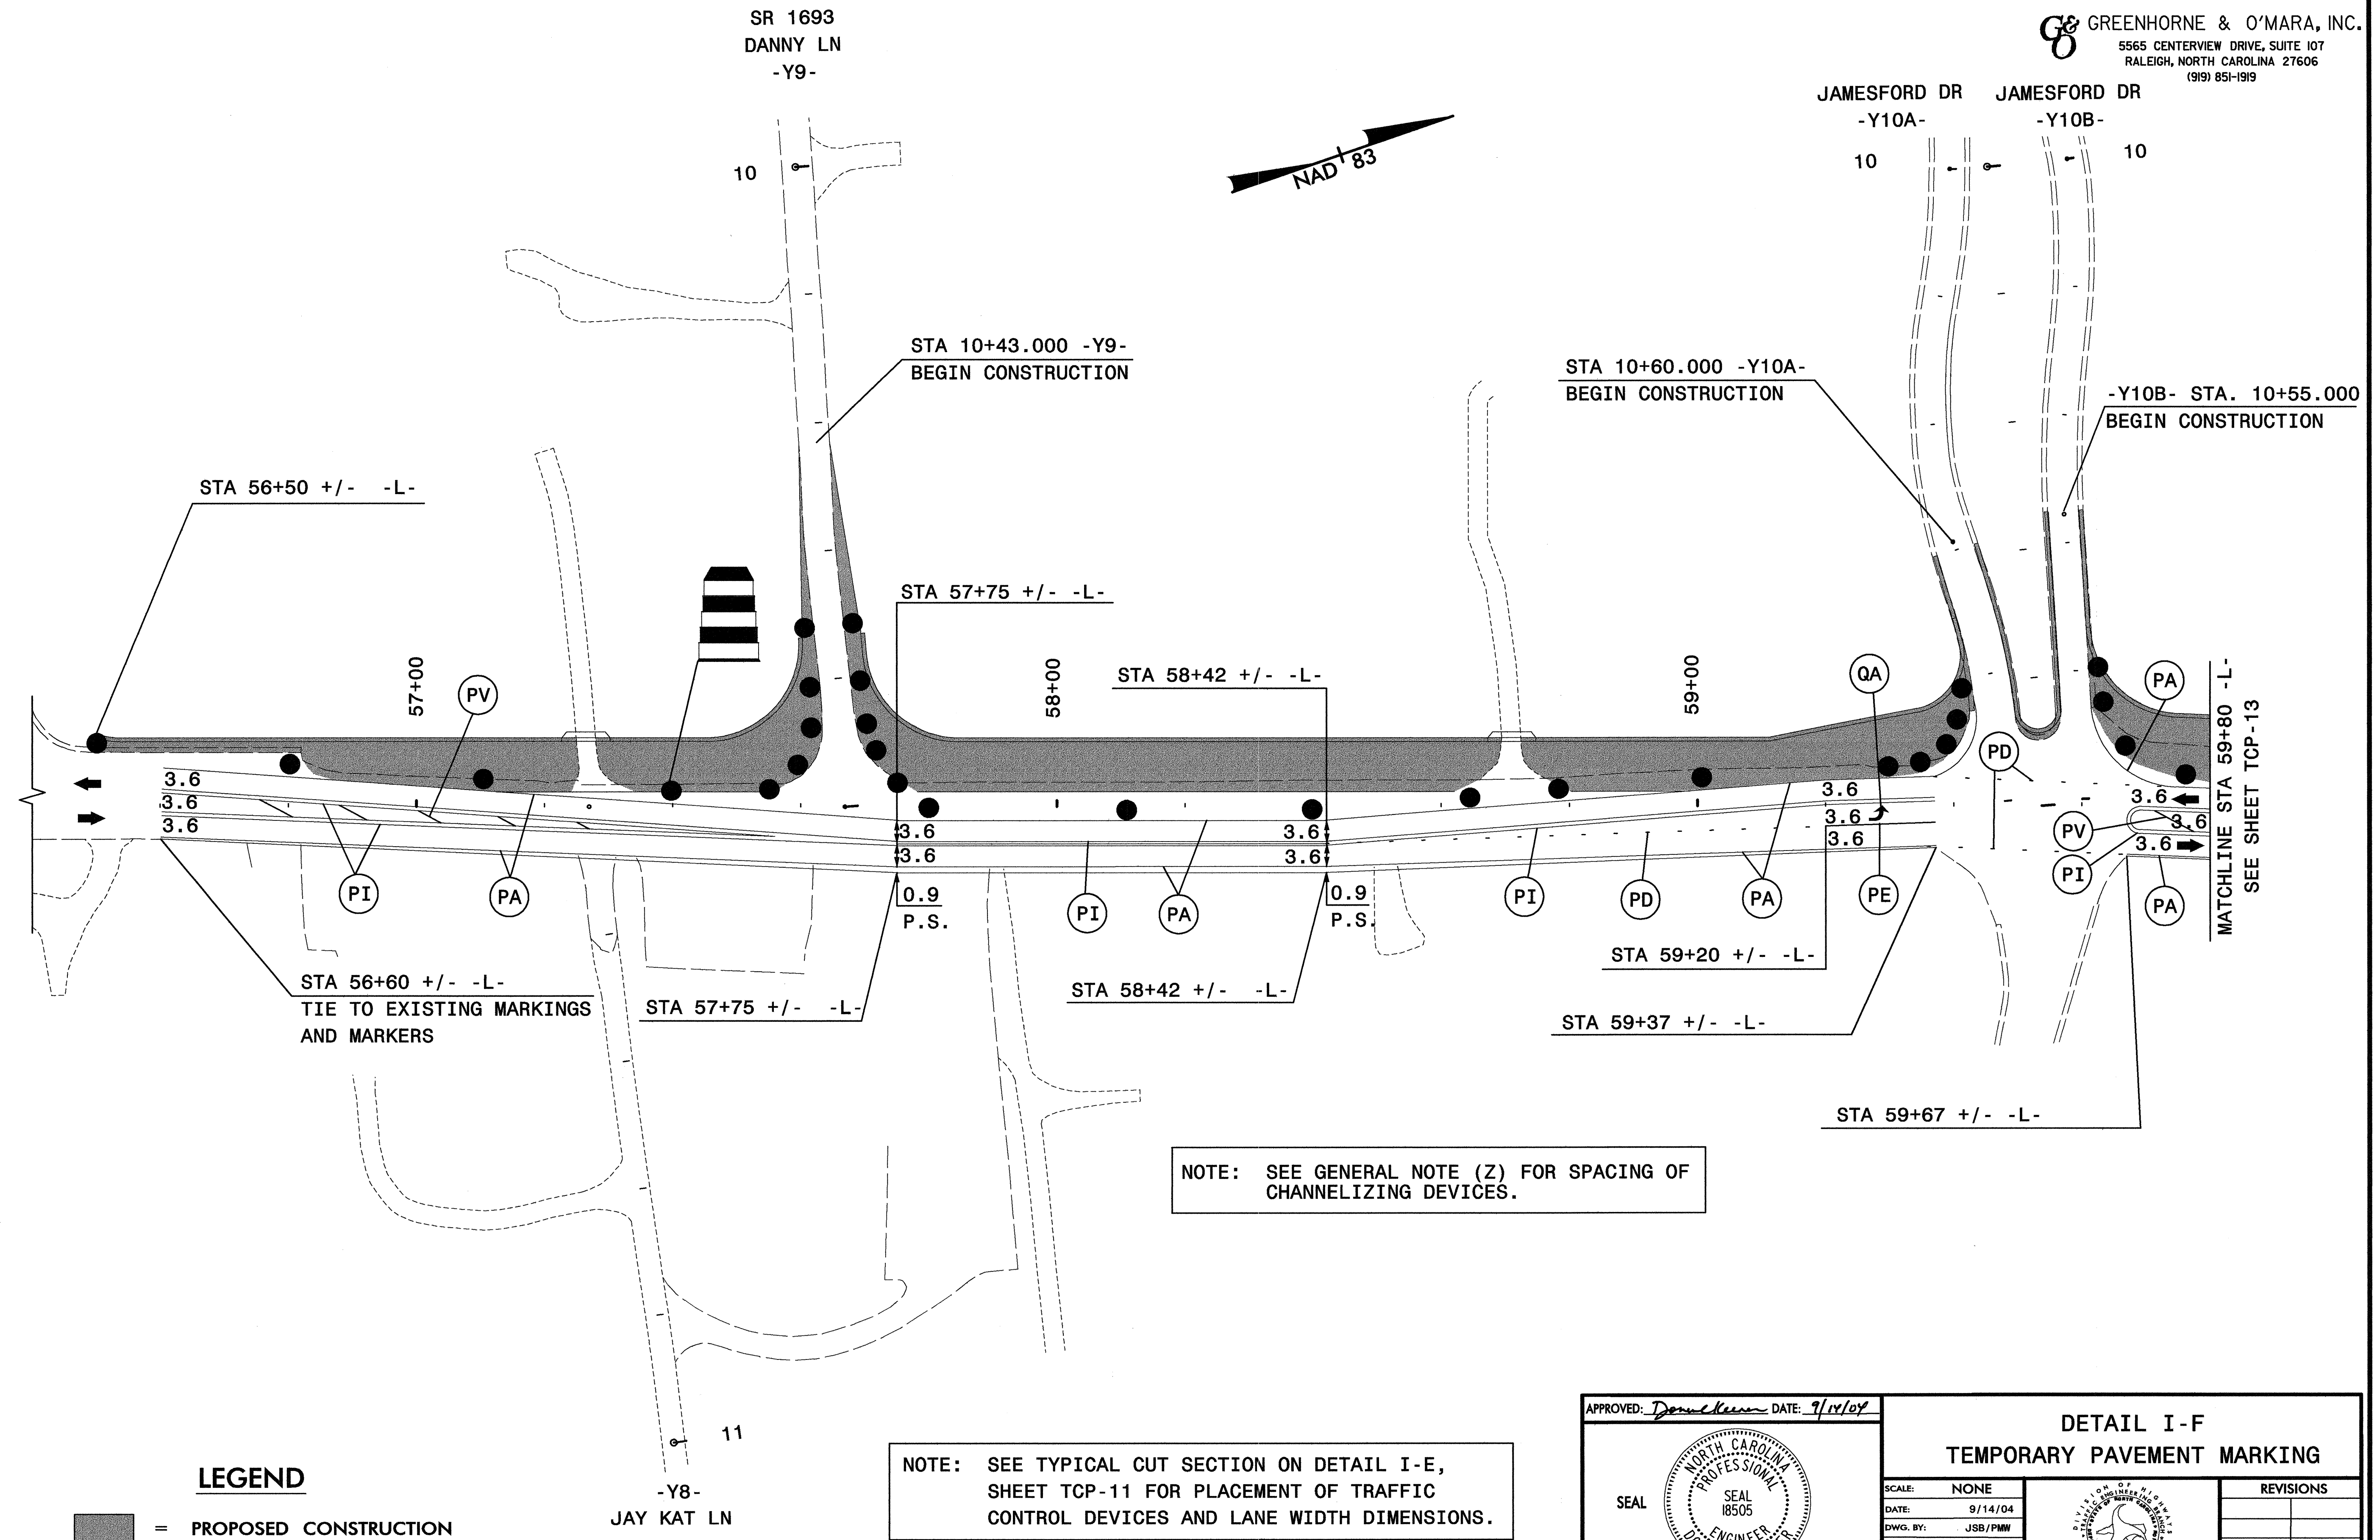

PROJ. REFERENCE NO.	SHEET NO.
U-2913B	TCP-12


GREENHORNE & O'MARA, INC.
 5565 CENTERVIEW DRIVE, SUITE 107
 RALEIGH, NORTH CAROLINA 27606
 (919) 851-1919



LEGEND

= PROPOSED CONSTRUCTION

APPROVED: *Donna C. Keener* DATE: 9/14/04

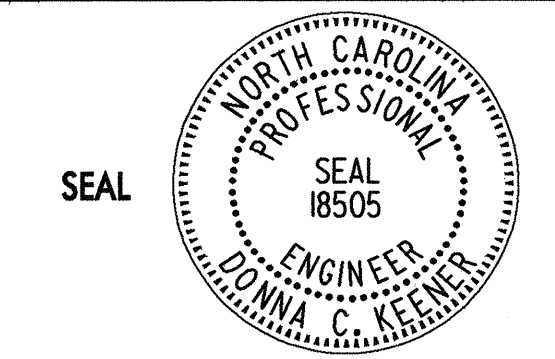

**DETAIL I-F
 TEMPORARY PAVEMENT MARKING**

SCALE:	NONE		REVISIONS
DATE:	9/14/04		
DWG. BY:	JSB/PMW		
DESIGN BY:	JAP/PMW		
REVIEWED BY:	DCK		
FILE	DETAILIF.DGN		

\$\$\$\$\$SYTIME\$\$\$\$\$
 \$\$\$SERNAME\$\$\$