


NOTE: ALL PROPOSED UTILITY WORK SHOWN ON THIS SHEET WILL BE DONE BY OTHERS

NOTE: BURIED TEL CABLES TO BE PLACED 1 TO 3 FEET INSIDE R/W LINE.

NOTE: ALL ABOVE GRADE UTILITIES (POLES, HYDRANTS, ETC.) ARE TO BE PLACED AT THE R/W LINE AND A MINIMUM OF 12' FROM FACE OF CURB.  
NOTE: BURIED TELEPHONE CABLE TO BE PLACED 1 TO 3 FEET INSIDE R/W LINE.

UNITARIAN UNIVERSALIST CHURCH OF GREENSBORO DB 4360 PG 1985

UNITARIAN UNIVERSALIST CHURCH OF GREENSBORO DB 4360 PG 1985

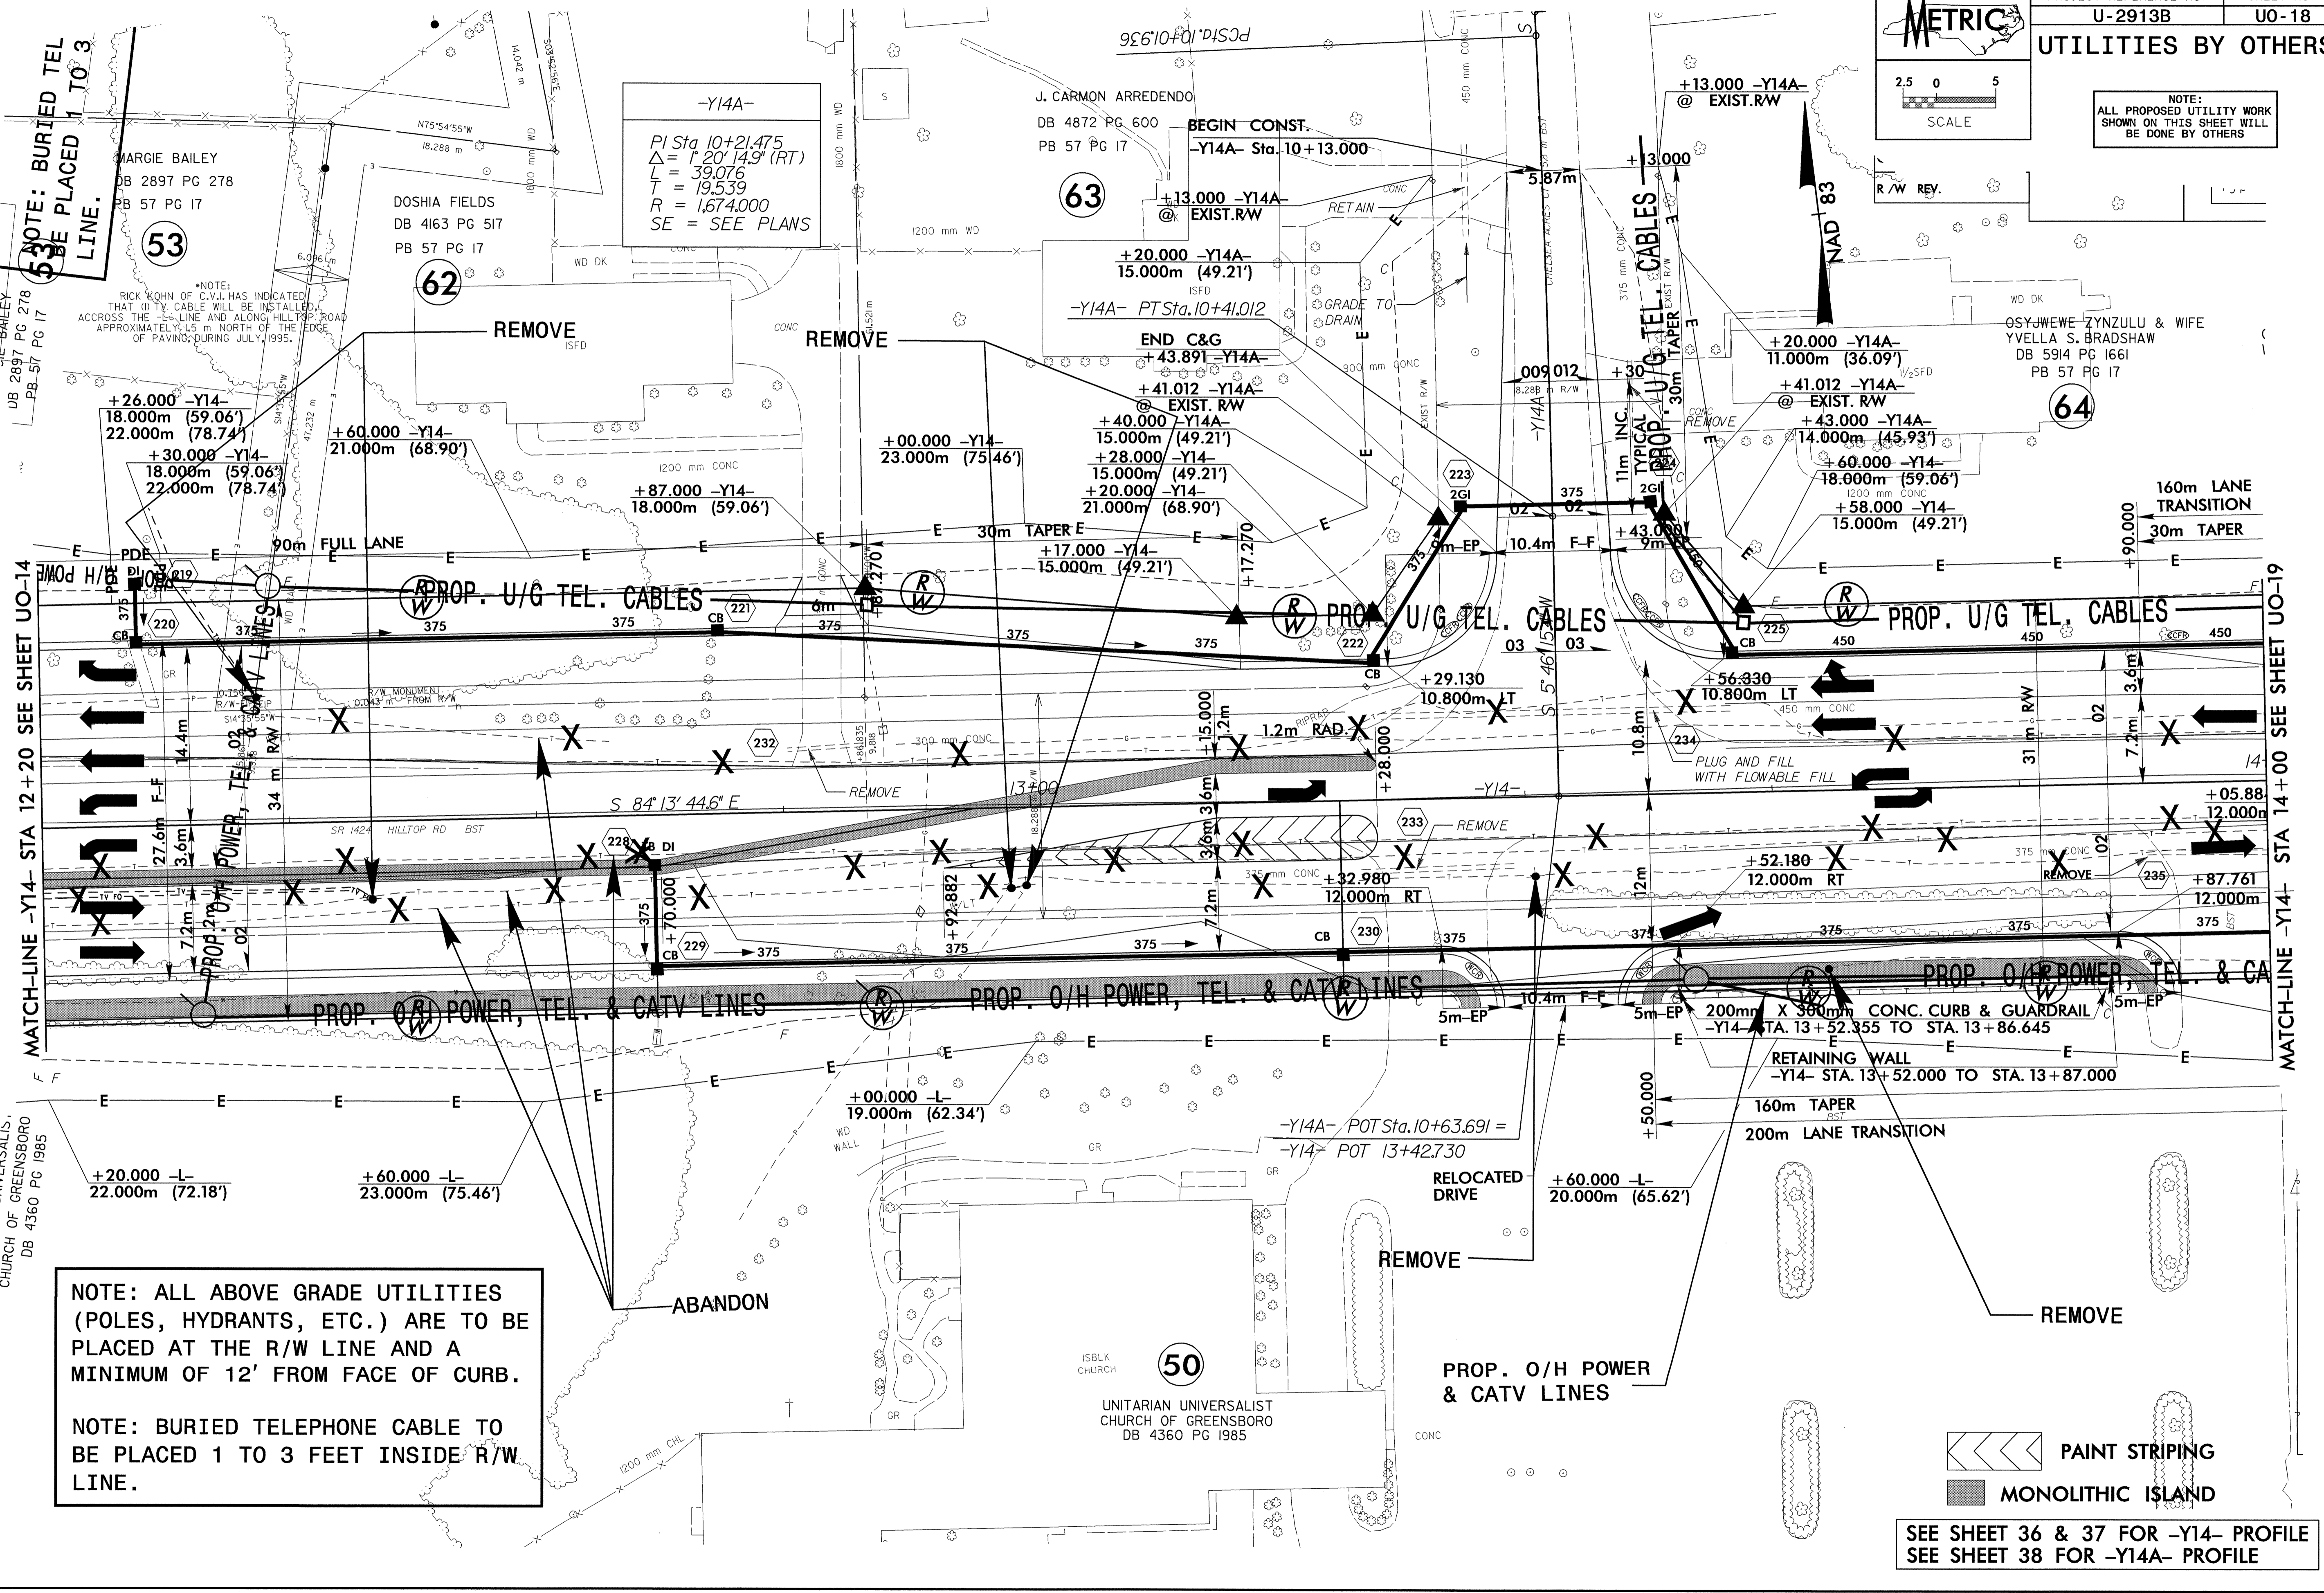

PAINT STRIPING  
MONOLITHIC ISLAND  
SEE SHEET 36 & 37 FOR -Y14- PROFILE  
SEE SHEET 38 FOR -Y14A- PROFILE