

METRIC

PROJECT REFERENCE NO. U-2913B SHEET NO. UC-4


DESIGNED BY: DMP
 DRAWN BY: DMP
 CHECKED BY: DMP
 APPROVED BY:
 REVISED:

NORTH CAROLINA DEPARTMENT OF TRANSPORTATION

PROJECT SERVICES UNIT
 PHONE: (919) 250-4128
 FAX: (919) 250-4119

UTILITY CONSTRUCTION PLANS ONLY


PROFESSIONAL ENGINEER
 ANDREW P. LARRICK
 26457

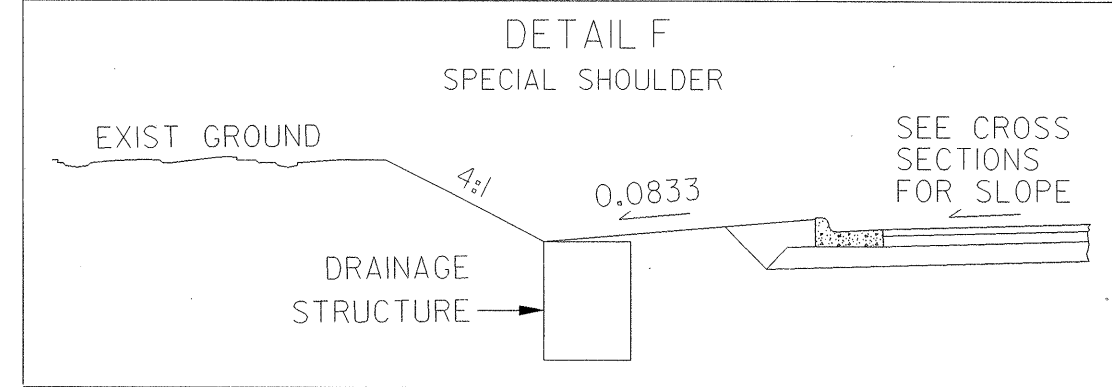

-L-	-Y7-
PI Sta 54+23.225 $\Delta = 7' 40'' 49.3''$ (LT) $L = 120.512$ $T = 60.346$ $R = 900.000$ SE = SEE PLANS	PI Sta 10+23.803 $\Delta = 8' 07'' 42.1''$ (LT) $L = 47.525$ $T = 23.803$ $R = 335.000$ SE = SEE PLANS

PROP. - 5 - RELOCATE EX. WATER METERS
 30 M OF 20 MM COPPER WATER PIPE, TYPE K
 1 - 20 MM CORPORATION STOP
 1 - 200 MM x 20MM TAPPING SADDLE
 RECONNECT USING NECESSARY FITTINGS

PROP. - 1 - RELOCATE EX. FIRE HYDRANT
 7 M OF 150 MM DI WATER PIPE, PC 2.41 MPa
 CONNECT USING NECESSARY FITTINGS

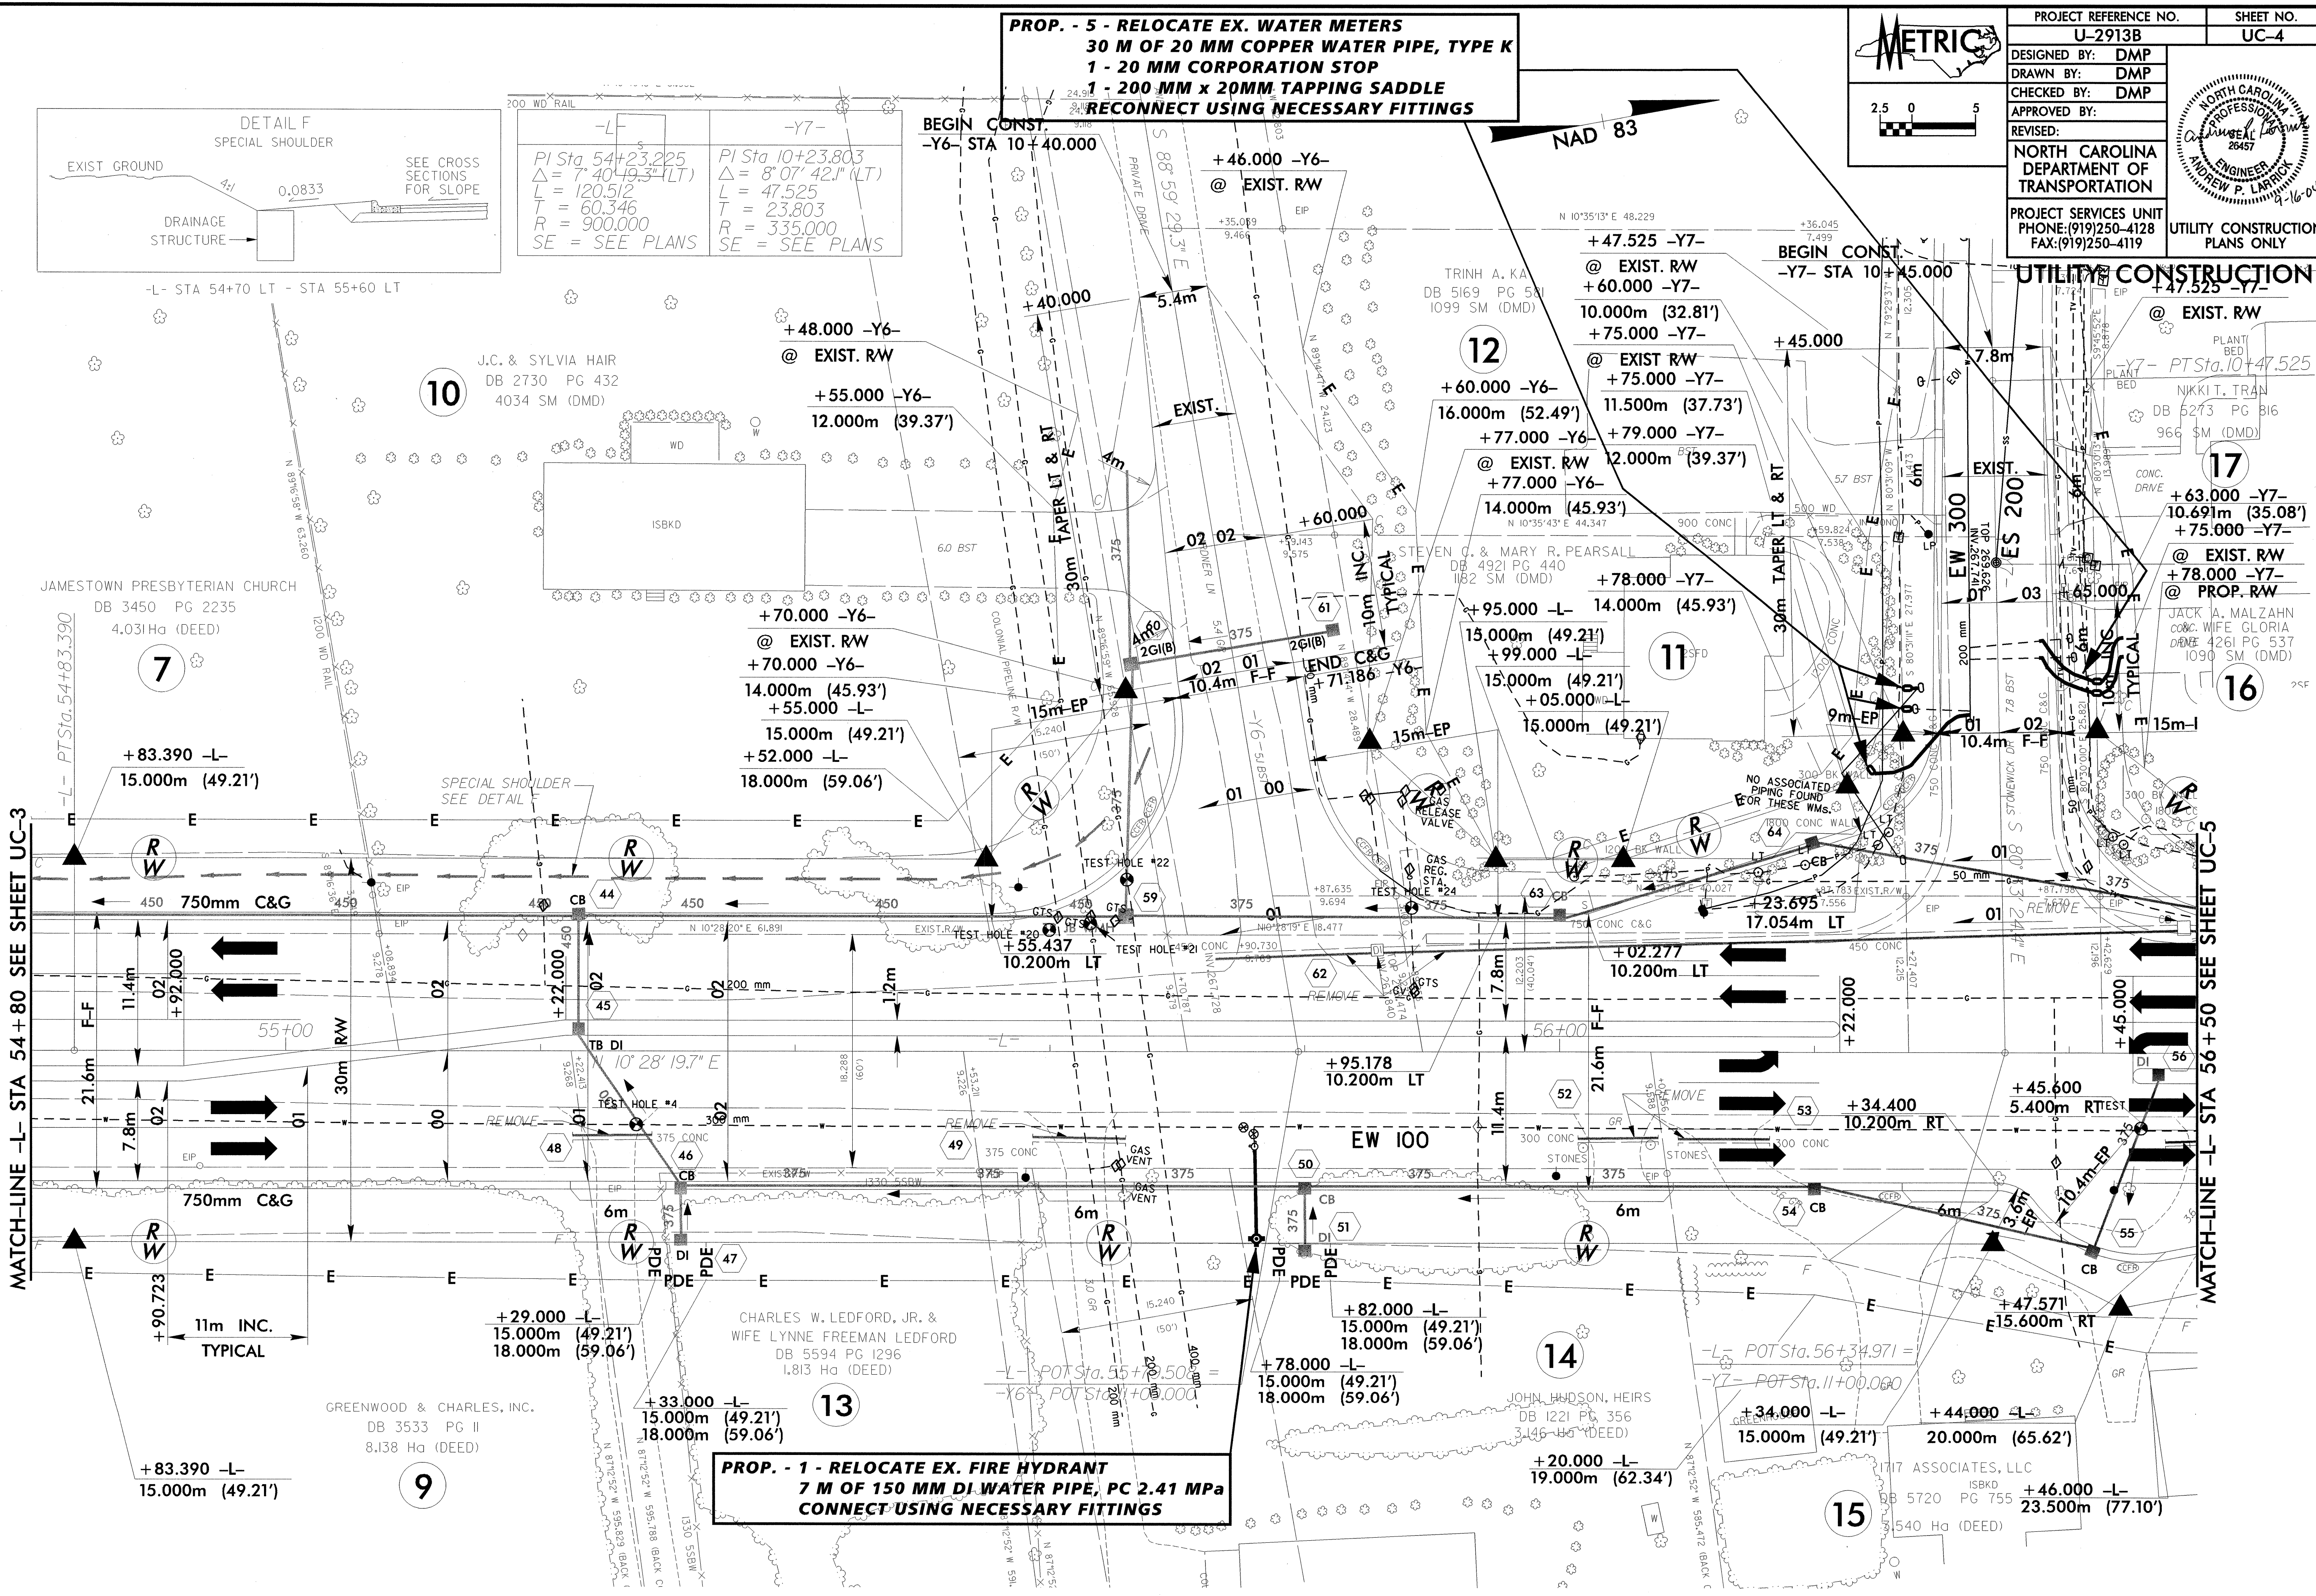

MATCH-LINE -L- STA 54+80 SEE SHEET UC-3

MATCH-LINE -L- STA 56+50 SEE SHEET UC-5