



0.26/298

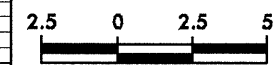

PROJECT REFERENCE NO.	SHEET NO.
U-2913B	X-33

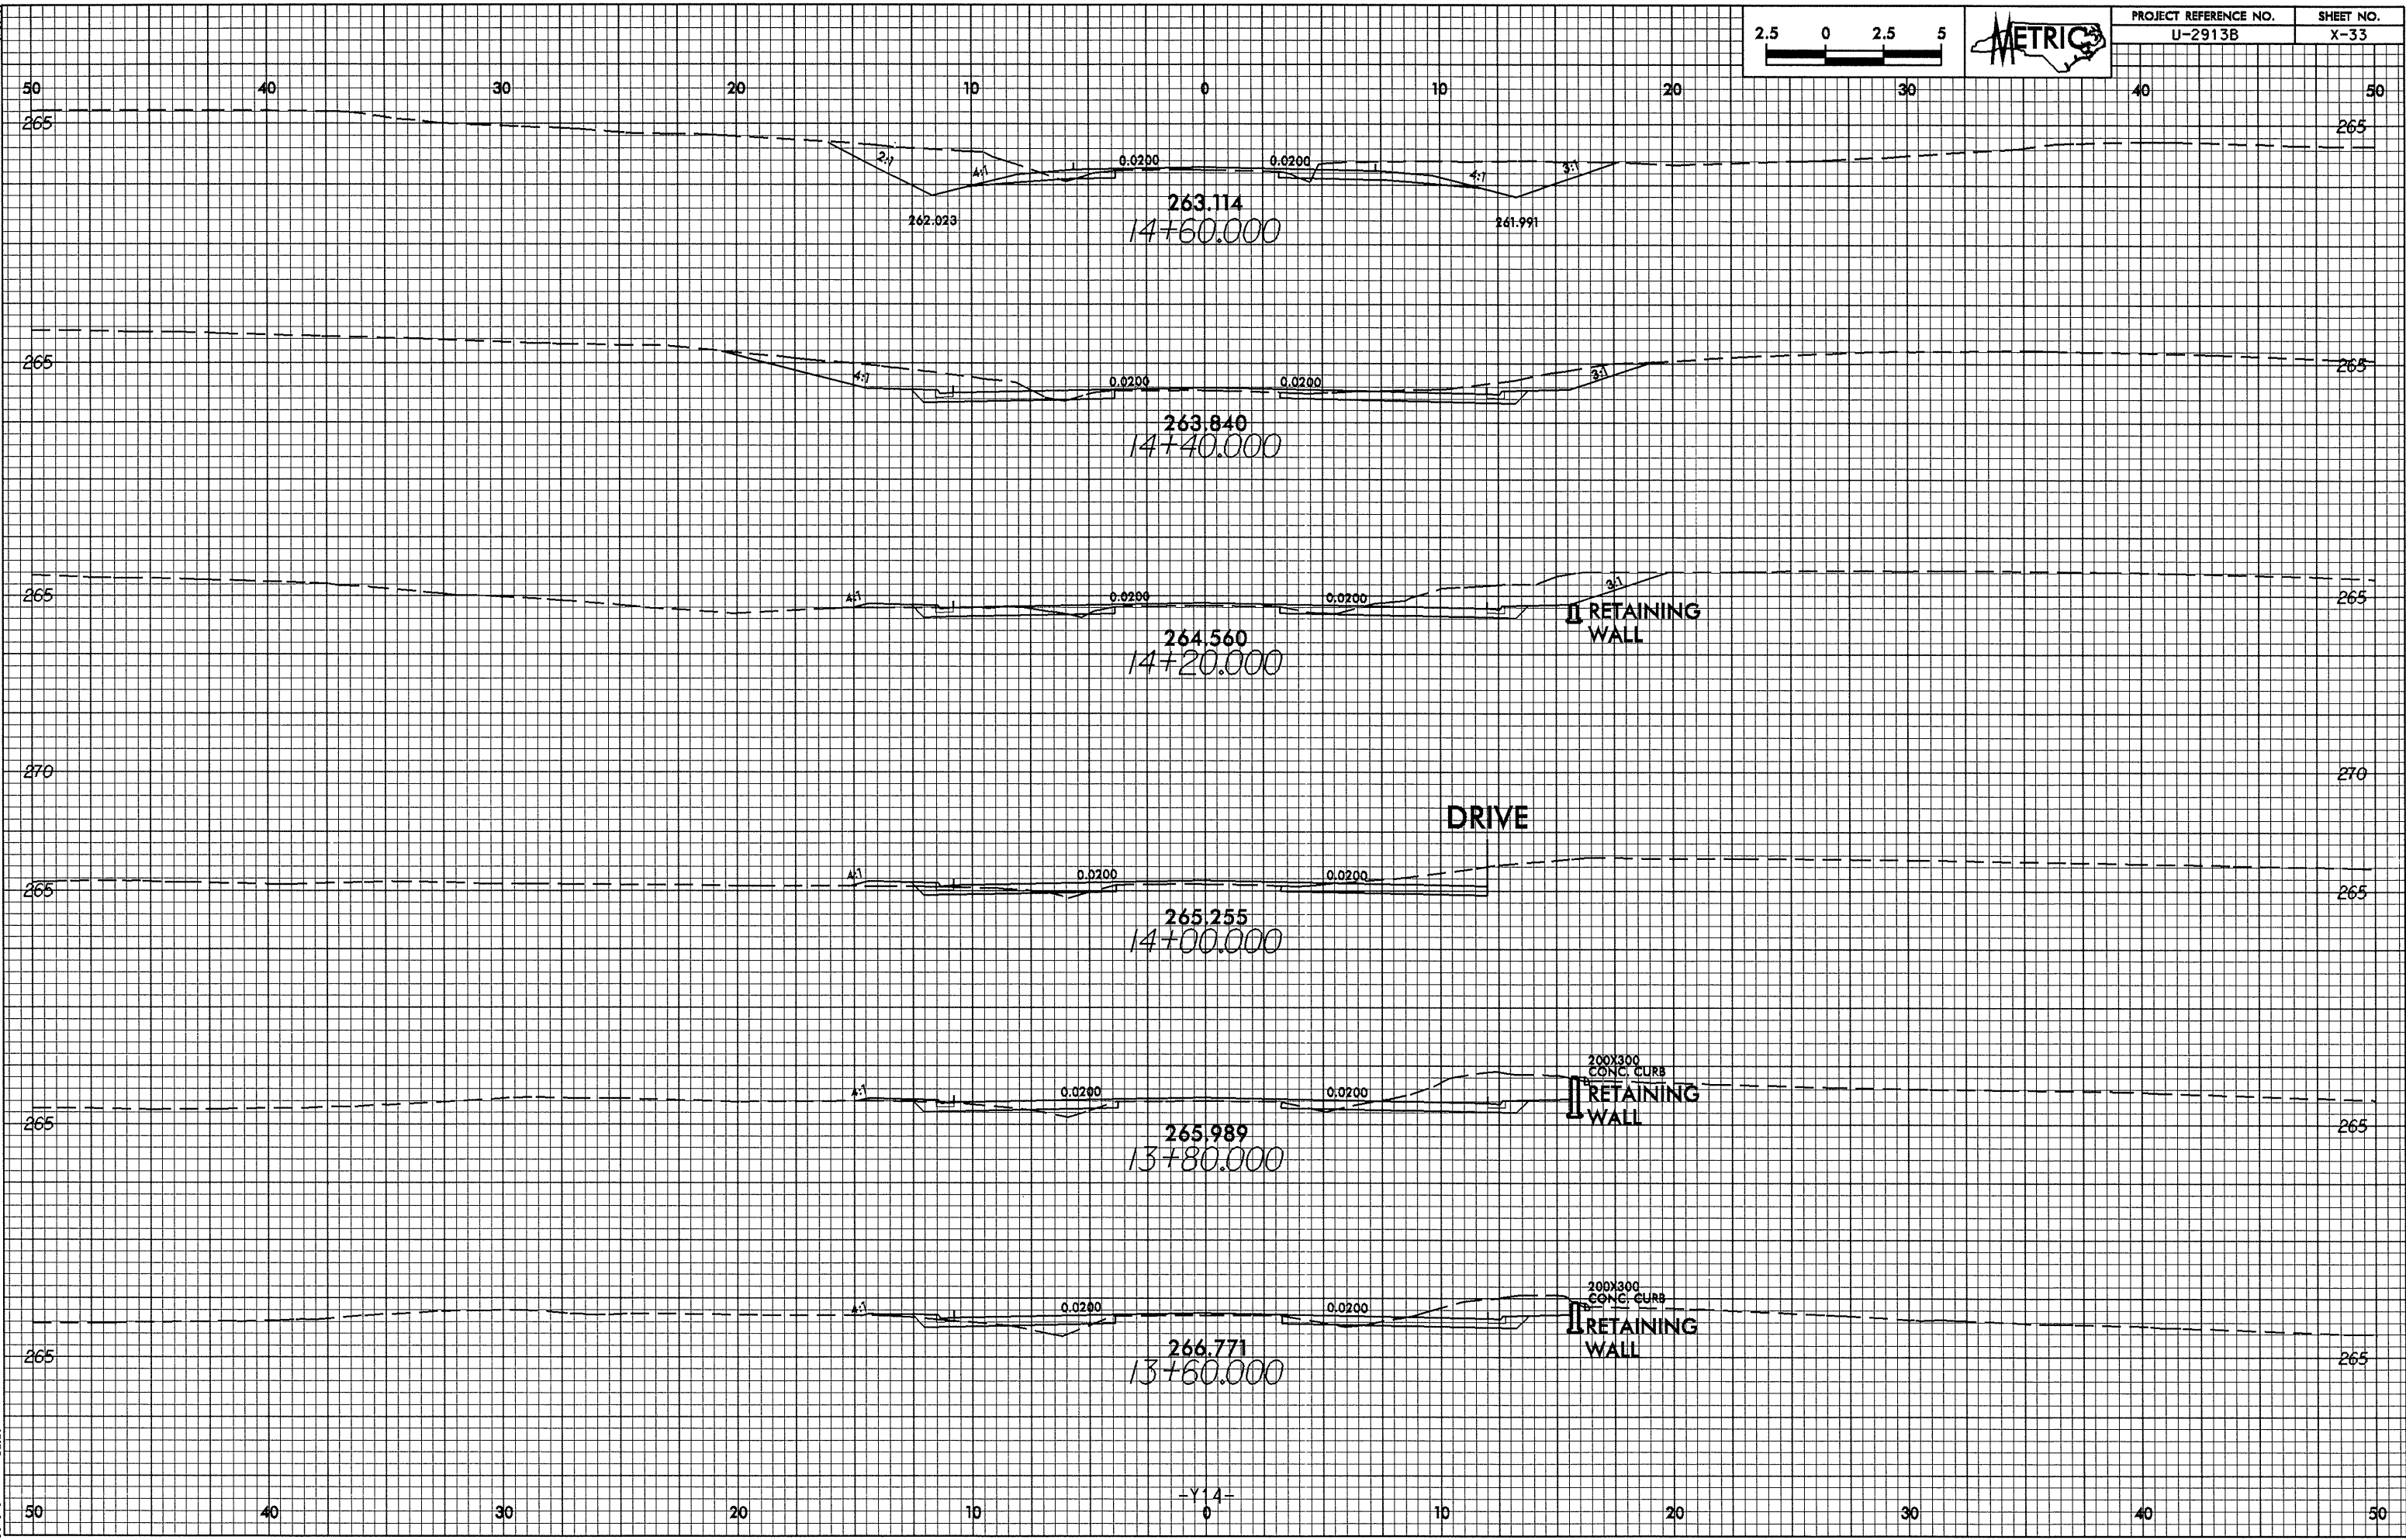

23-SEP-2004 08:39
DWG: d:\dwg\at\14\14.dwg