



07.26.23

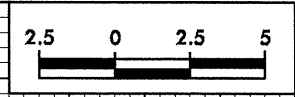

PROJECT REFERENCE NO.	SHEET NO.
U-2913B	X-32

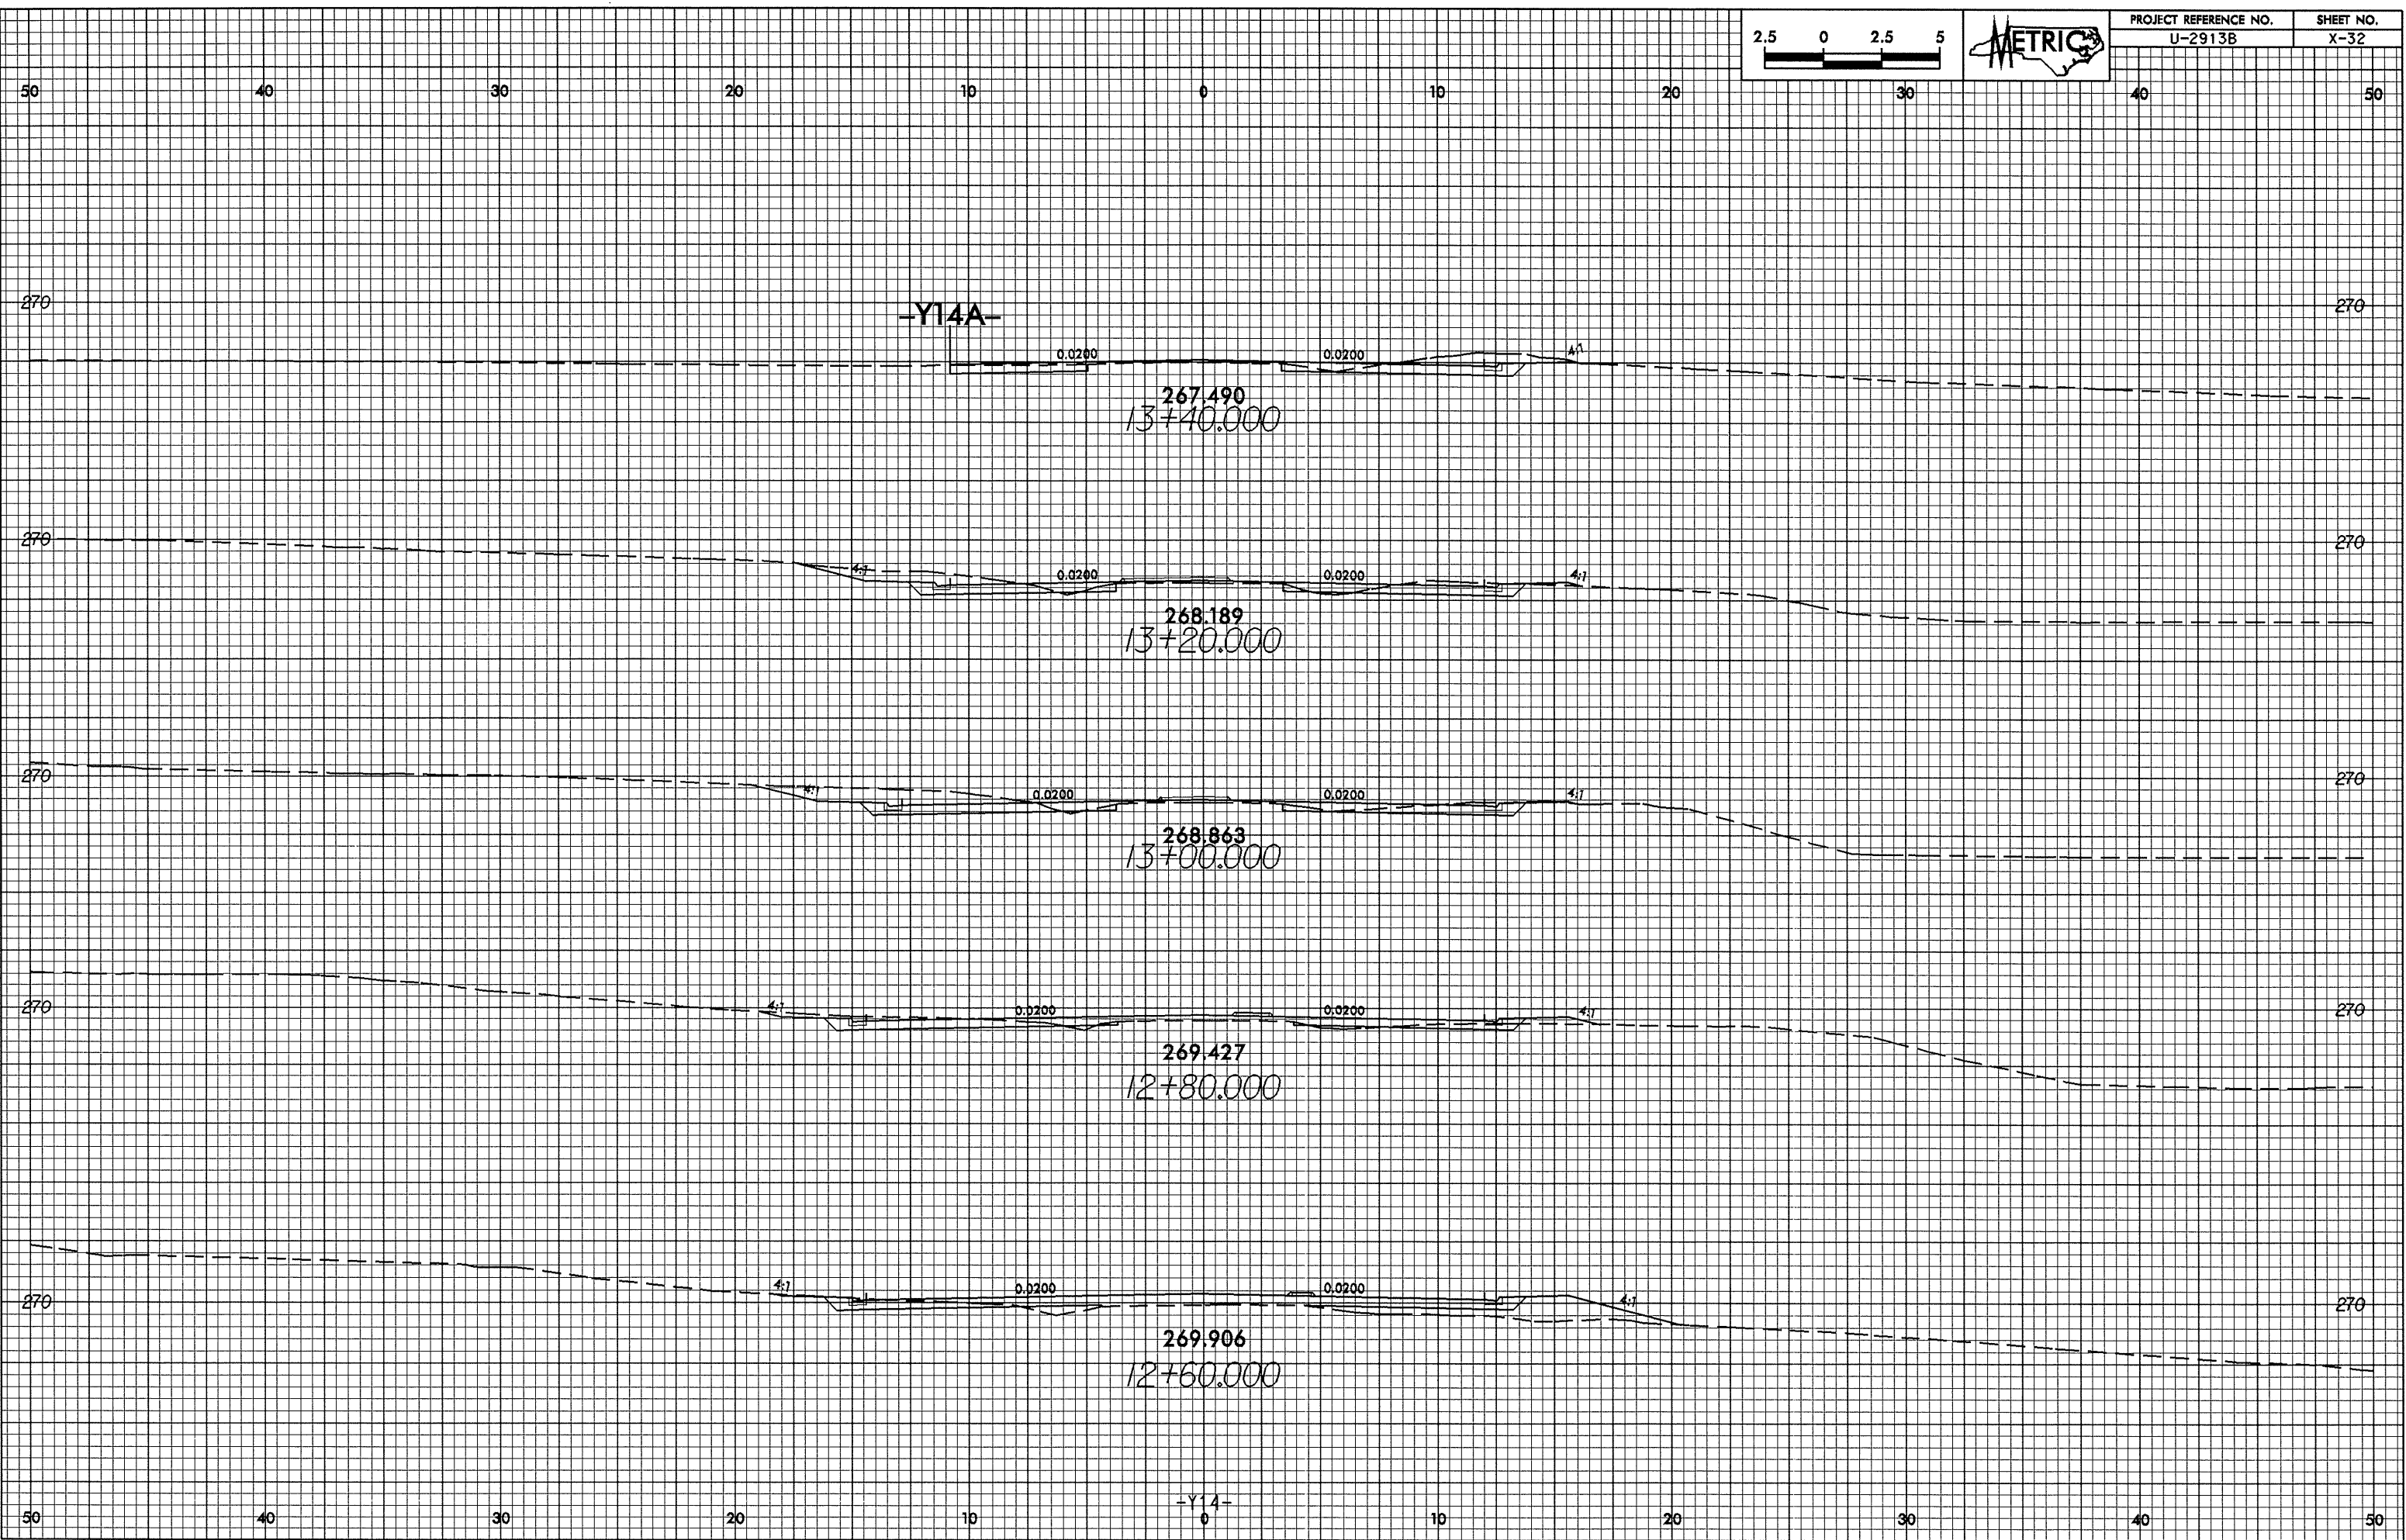

23-SEP-2004 10:28
D:\Order\ at RD2913B\14.rpt