



0.726.98

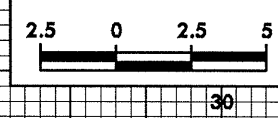

PROJECT REFERENCE NO.	SHEET NO.
U-2913B	X-27

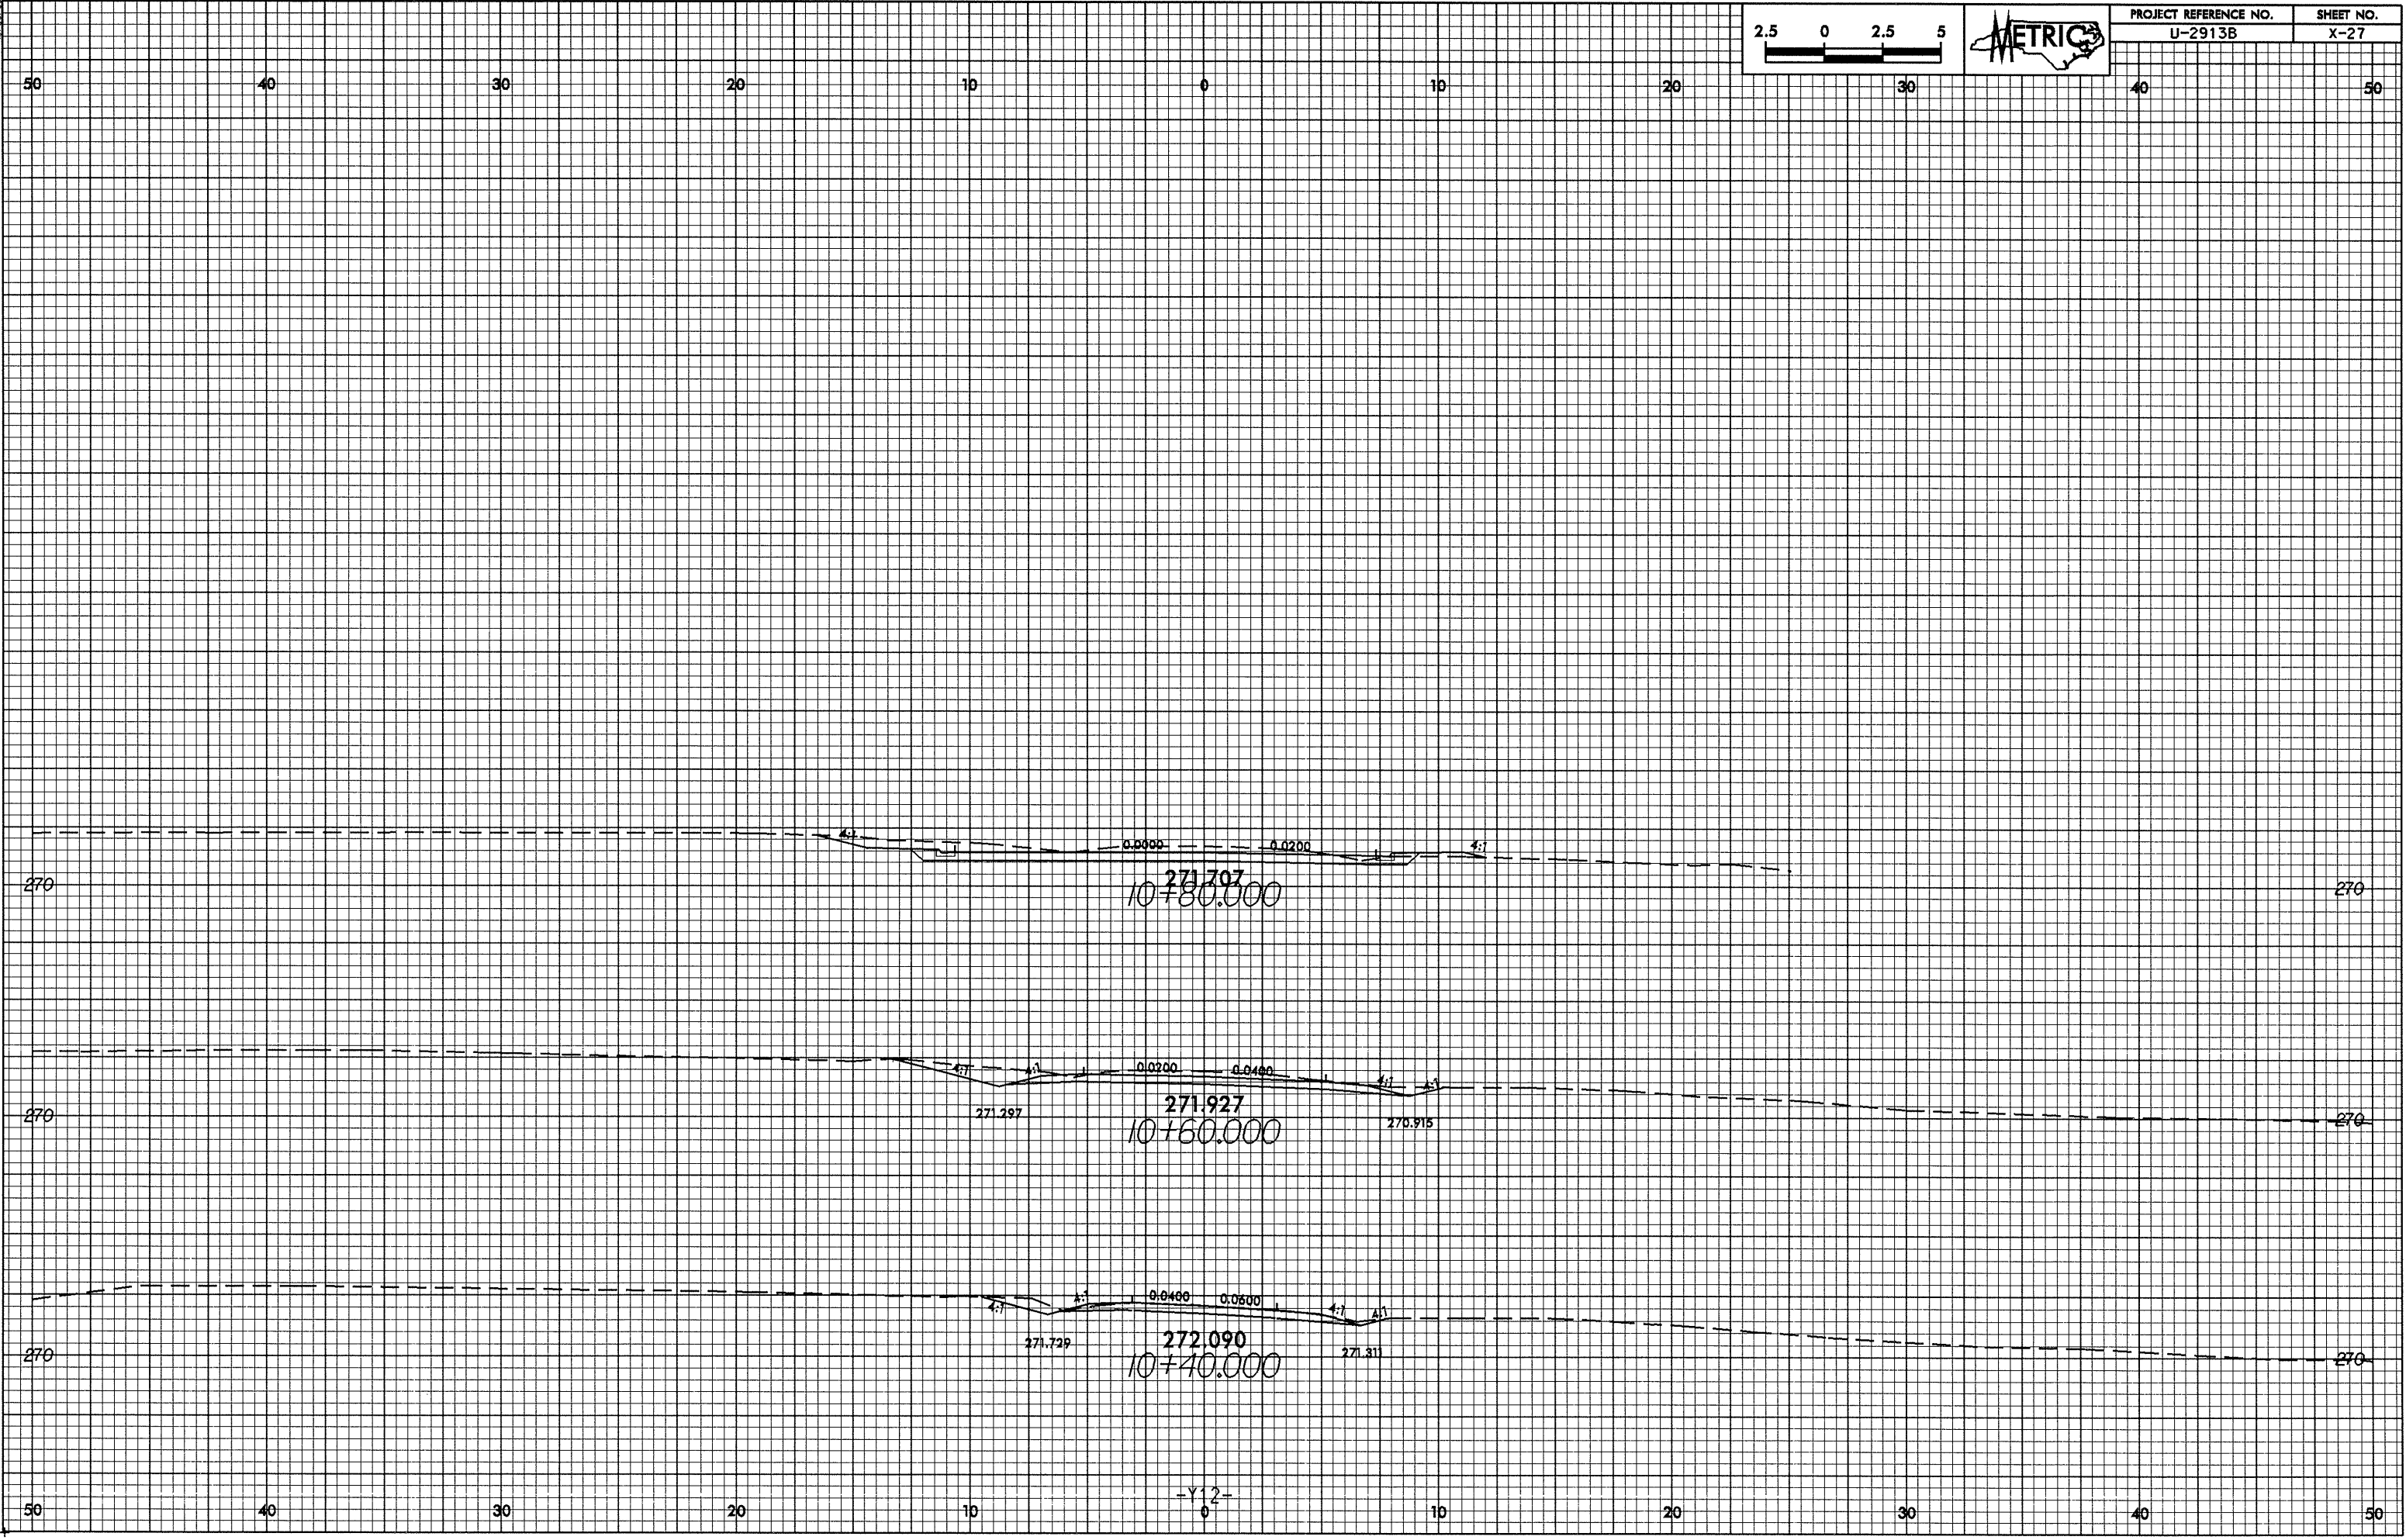

02-JUL-2004 10:52 AM AT R:\275\412.mpl