



10-SEP-2004 8:14:38
DWG: 10-2913B-X-19

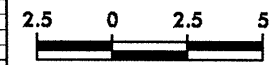

PROJECT REFERENCE NO.	SHEET NO.
U-2913B	X-19

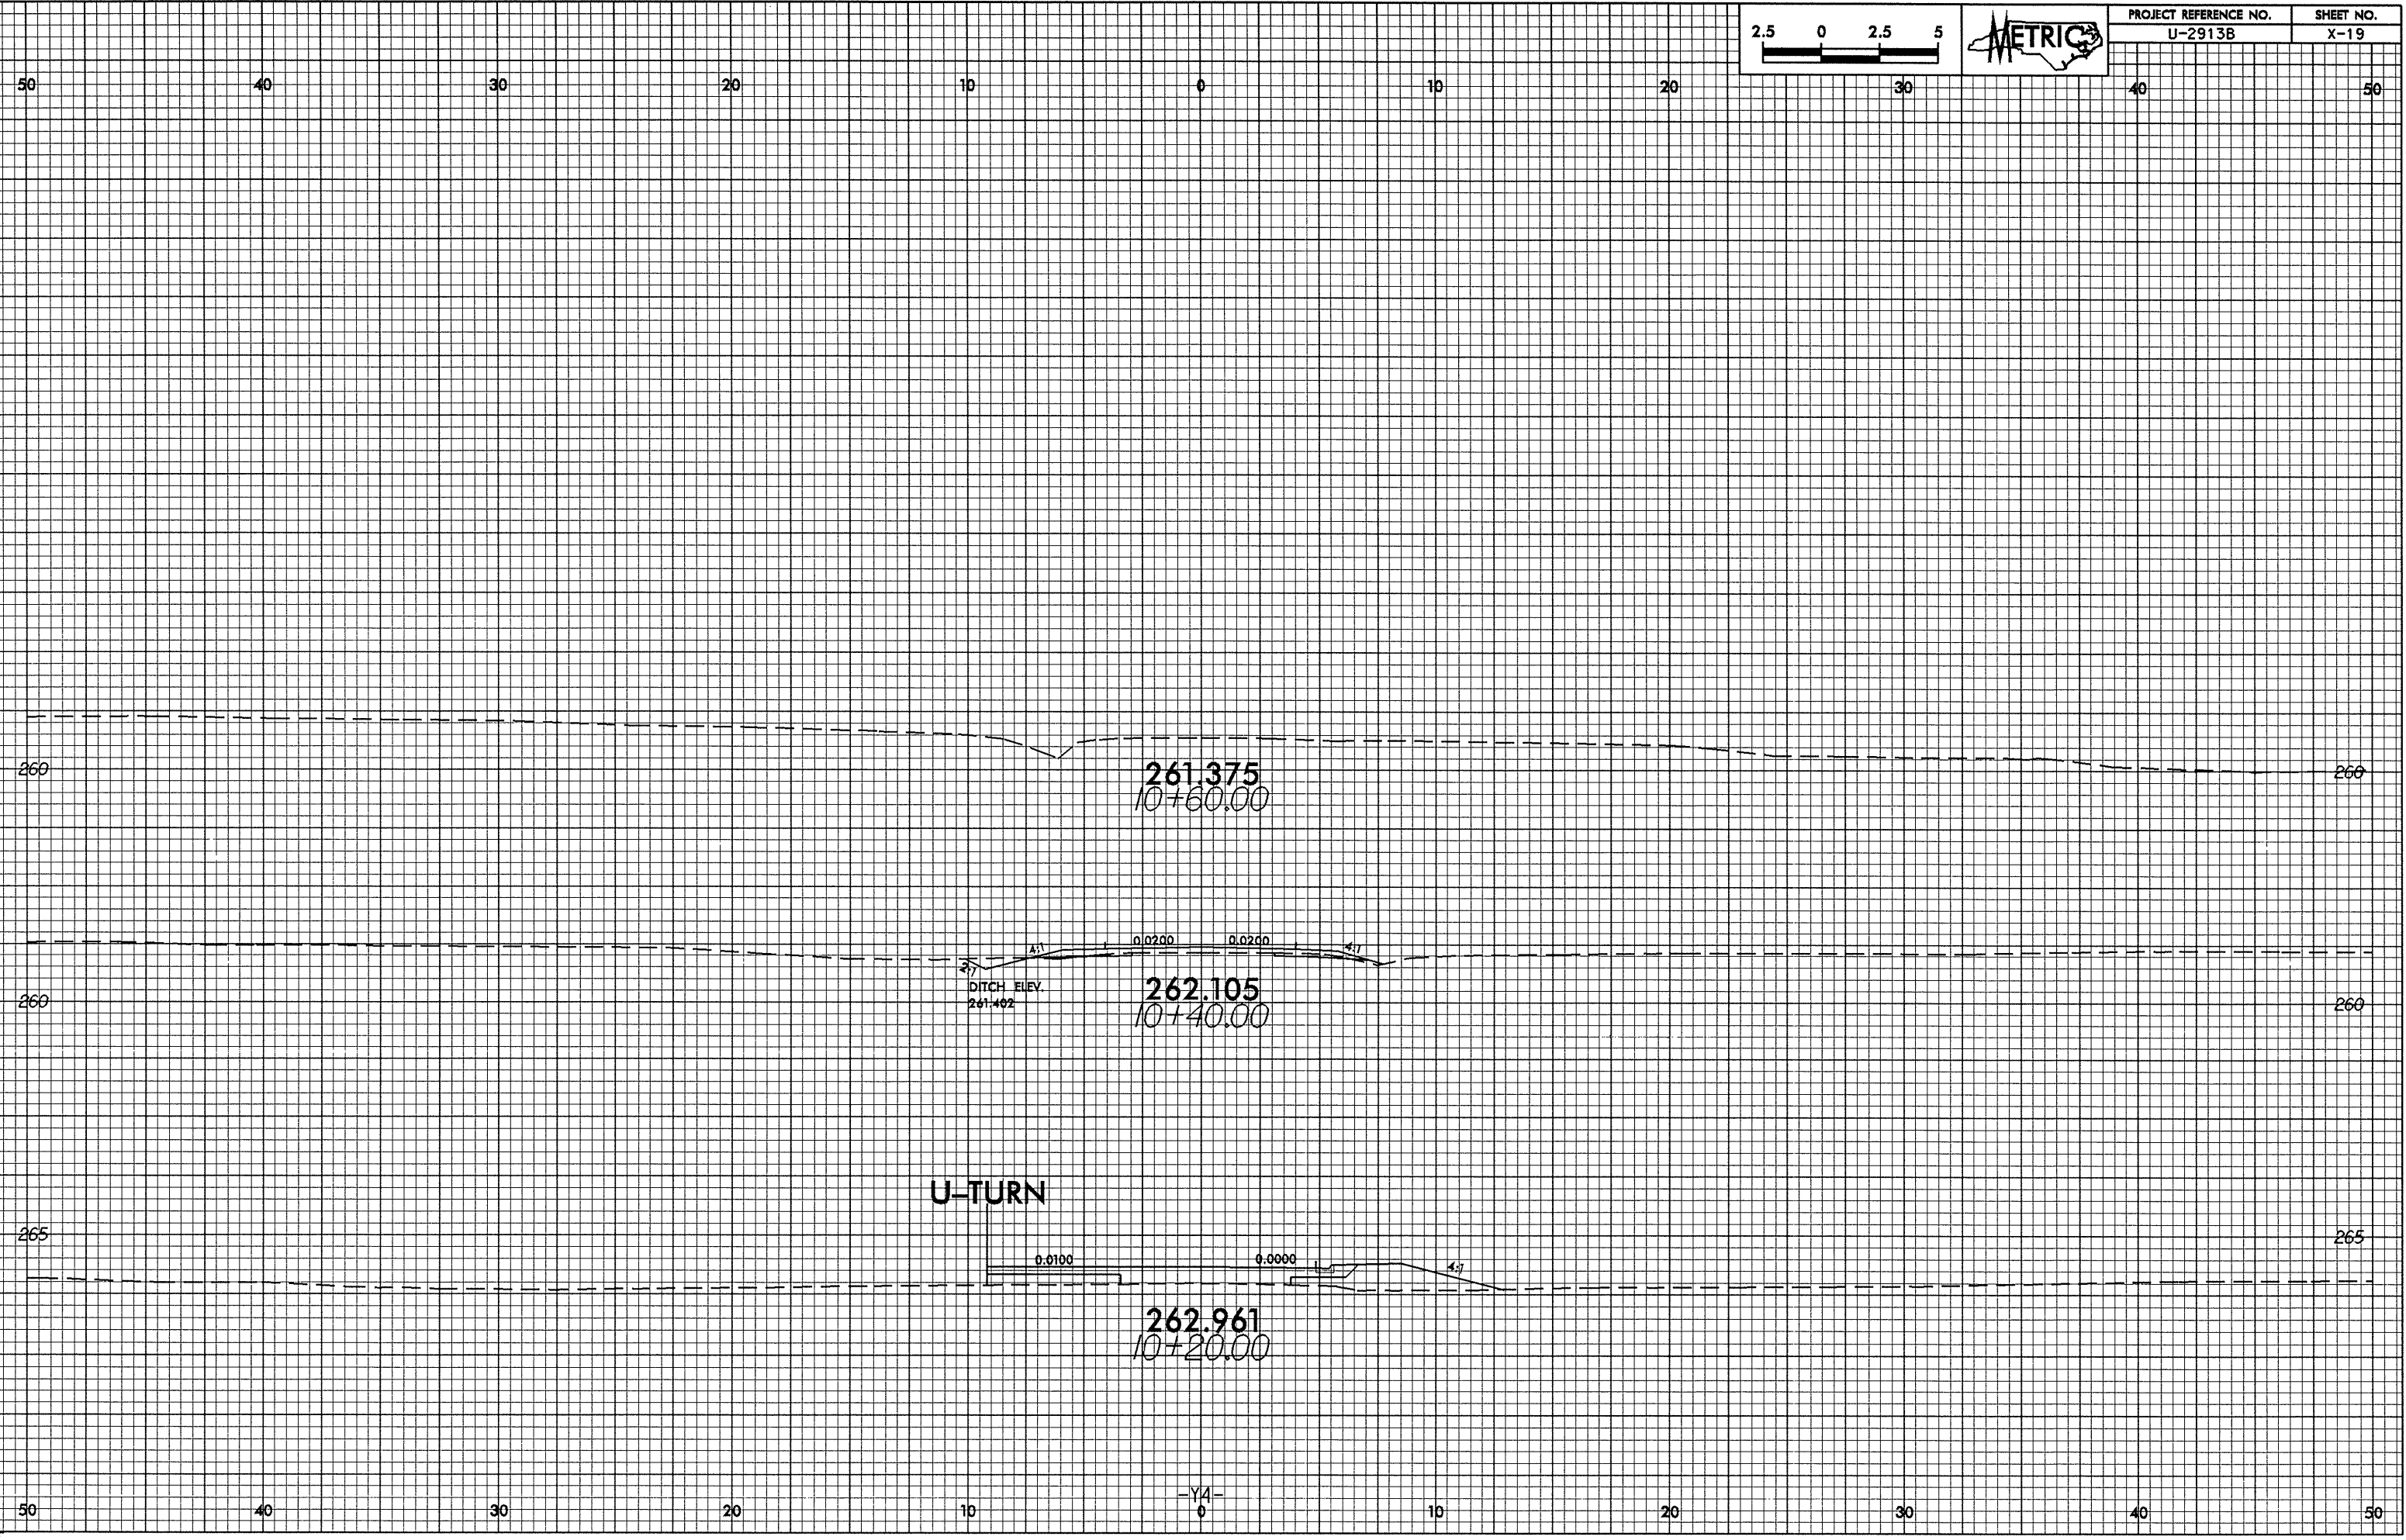

10-SEP-2004 8:14:38
DWG: 10-2913B-X-19