


PROJECT REFERENCE NO.
U-2913B

SHEET NO.
X-14

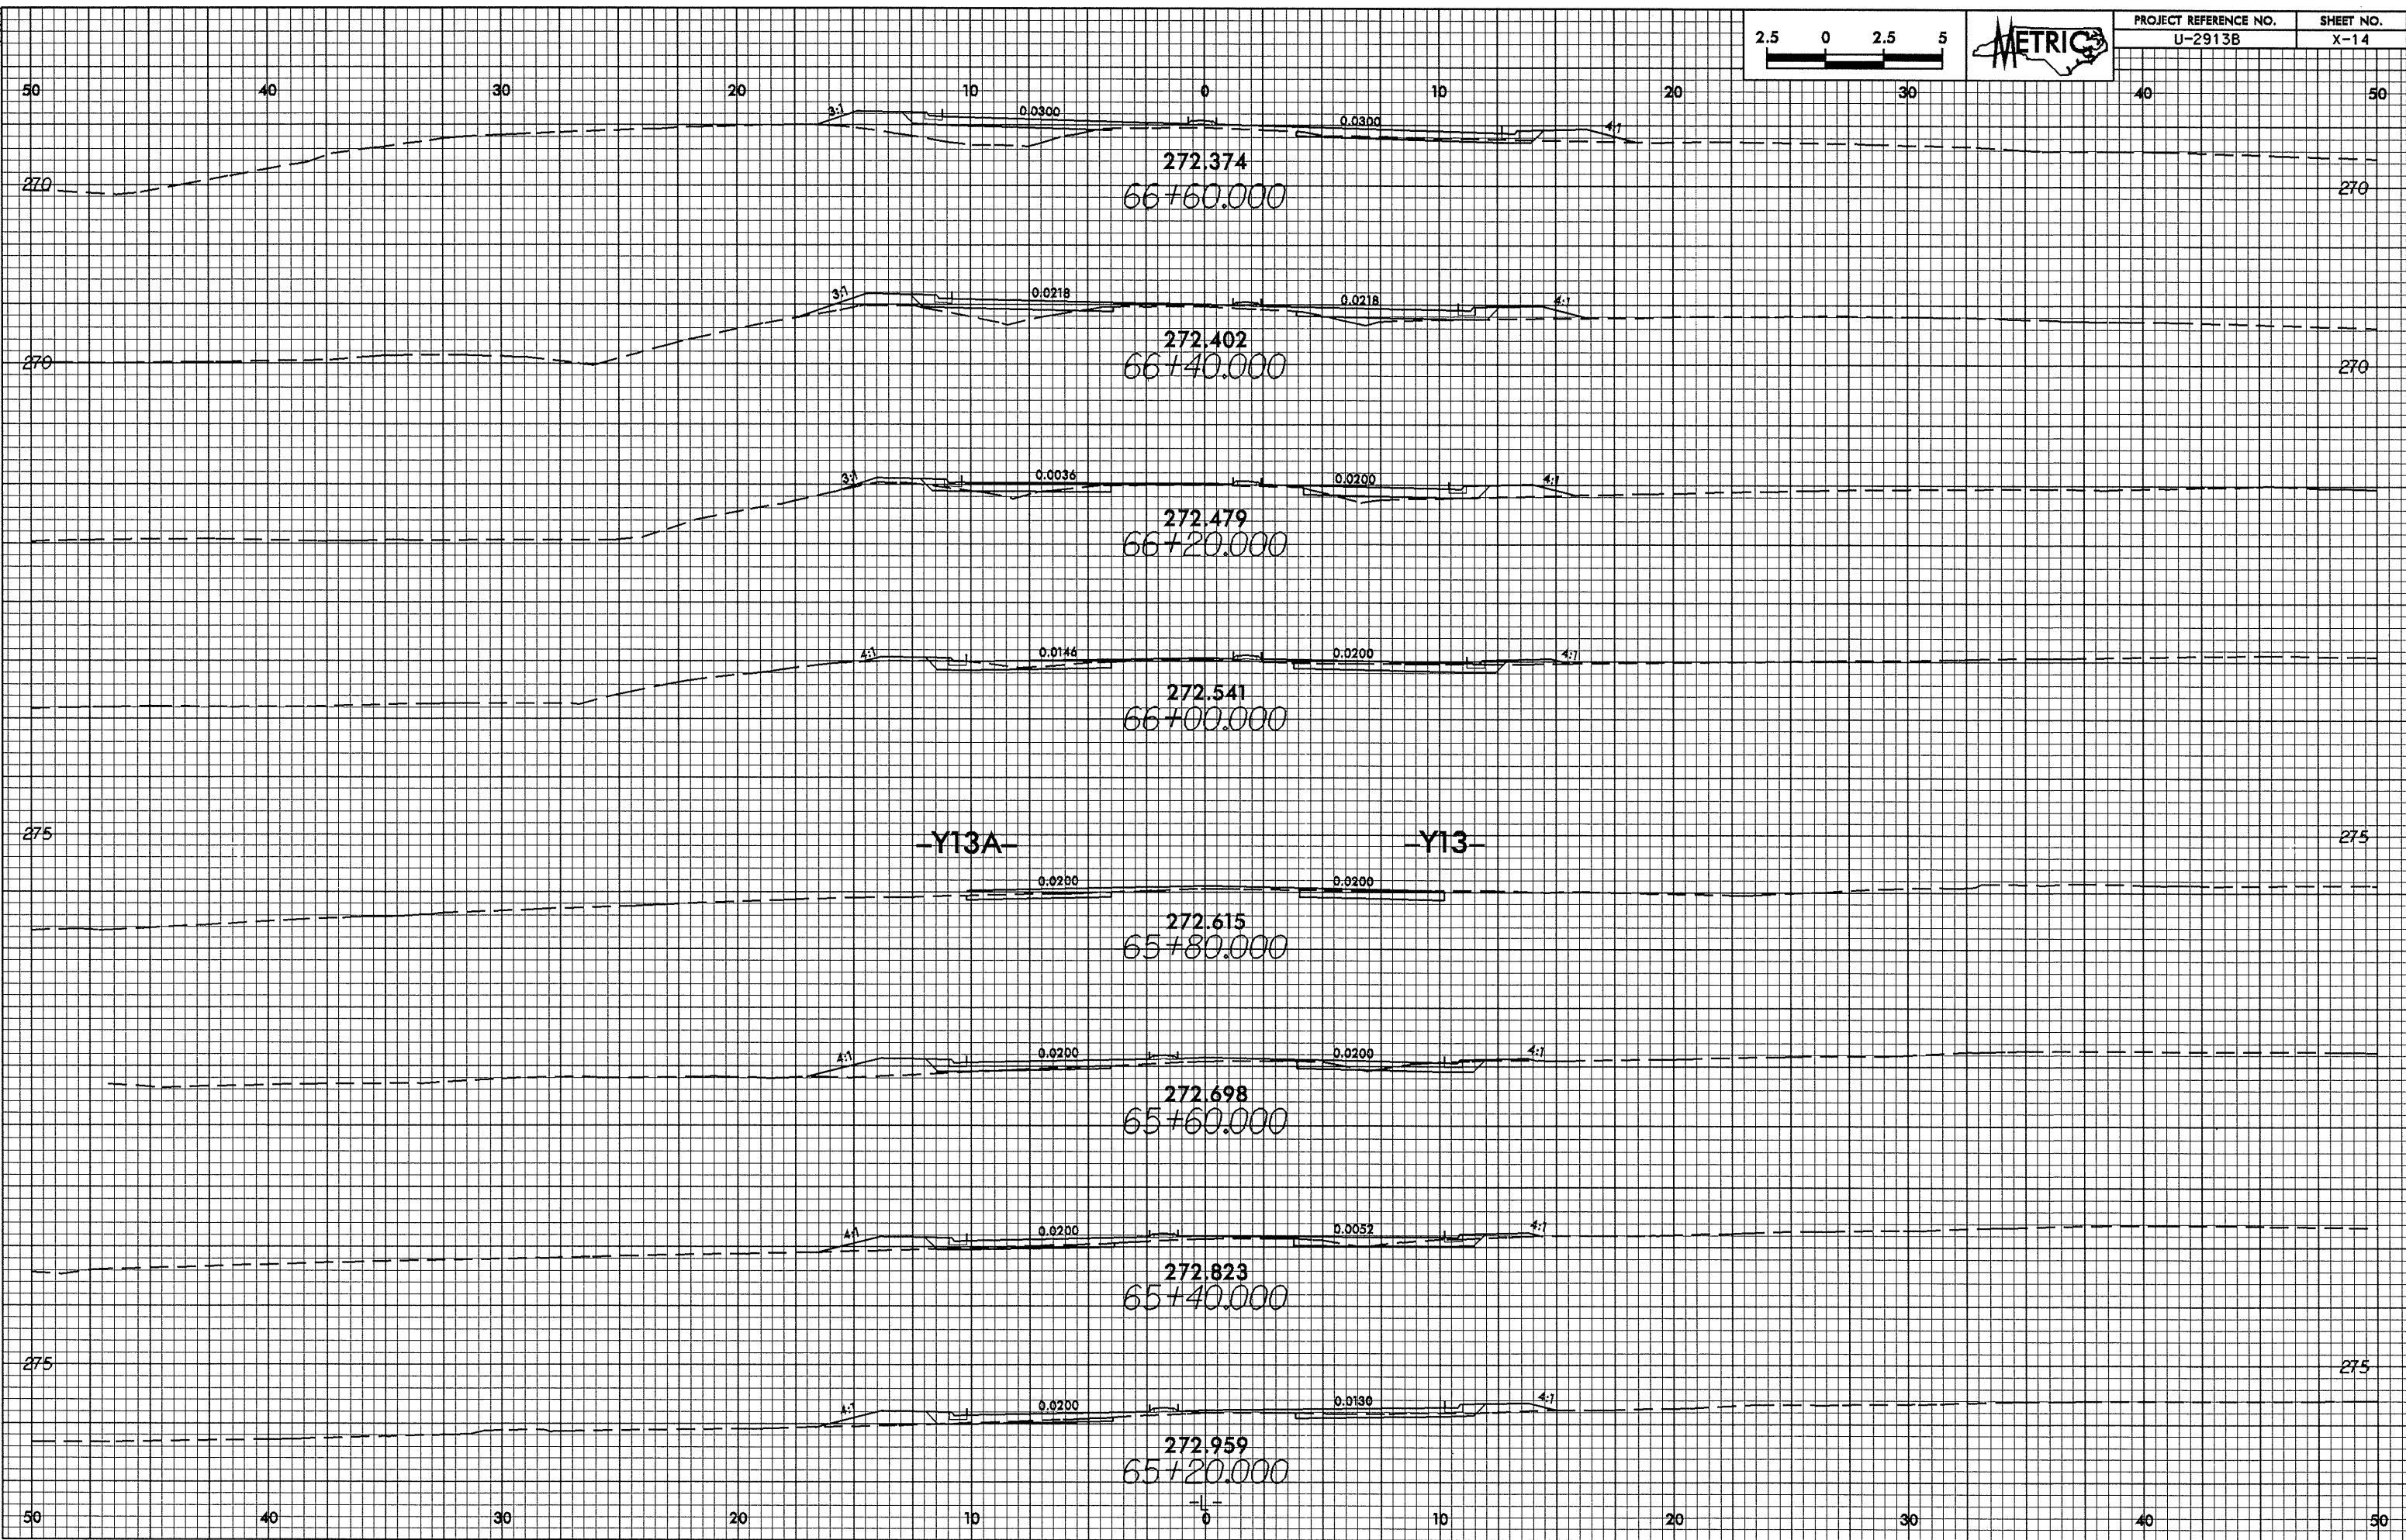

23-SEP-2004 08:19
D:\Drawing at 80275.dwg