



14-OCT-2004 14:21
D:\cadd\dwg\at\1027298\11.dwg

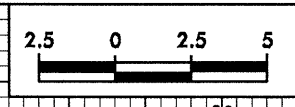

PROJECT REFERENCE NO.	SHEET NO.
U-2913B	X-3

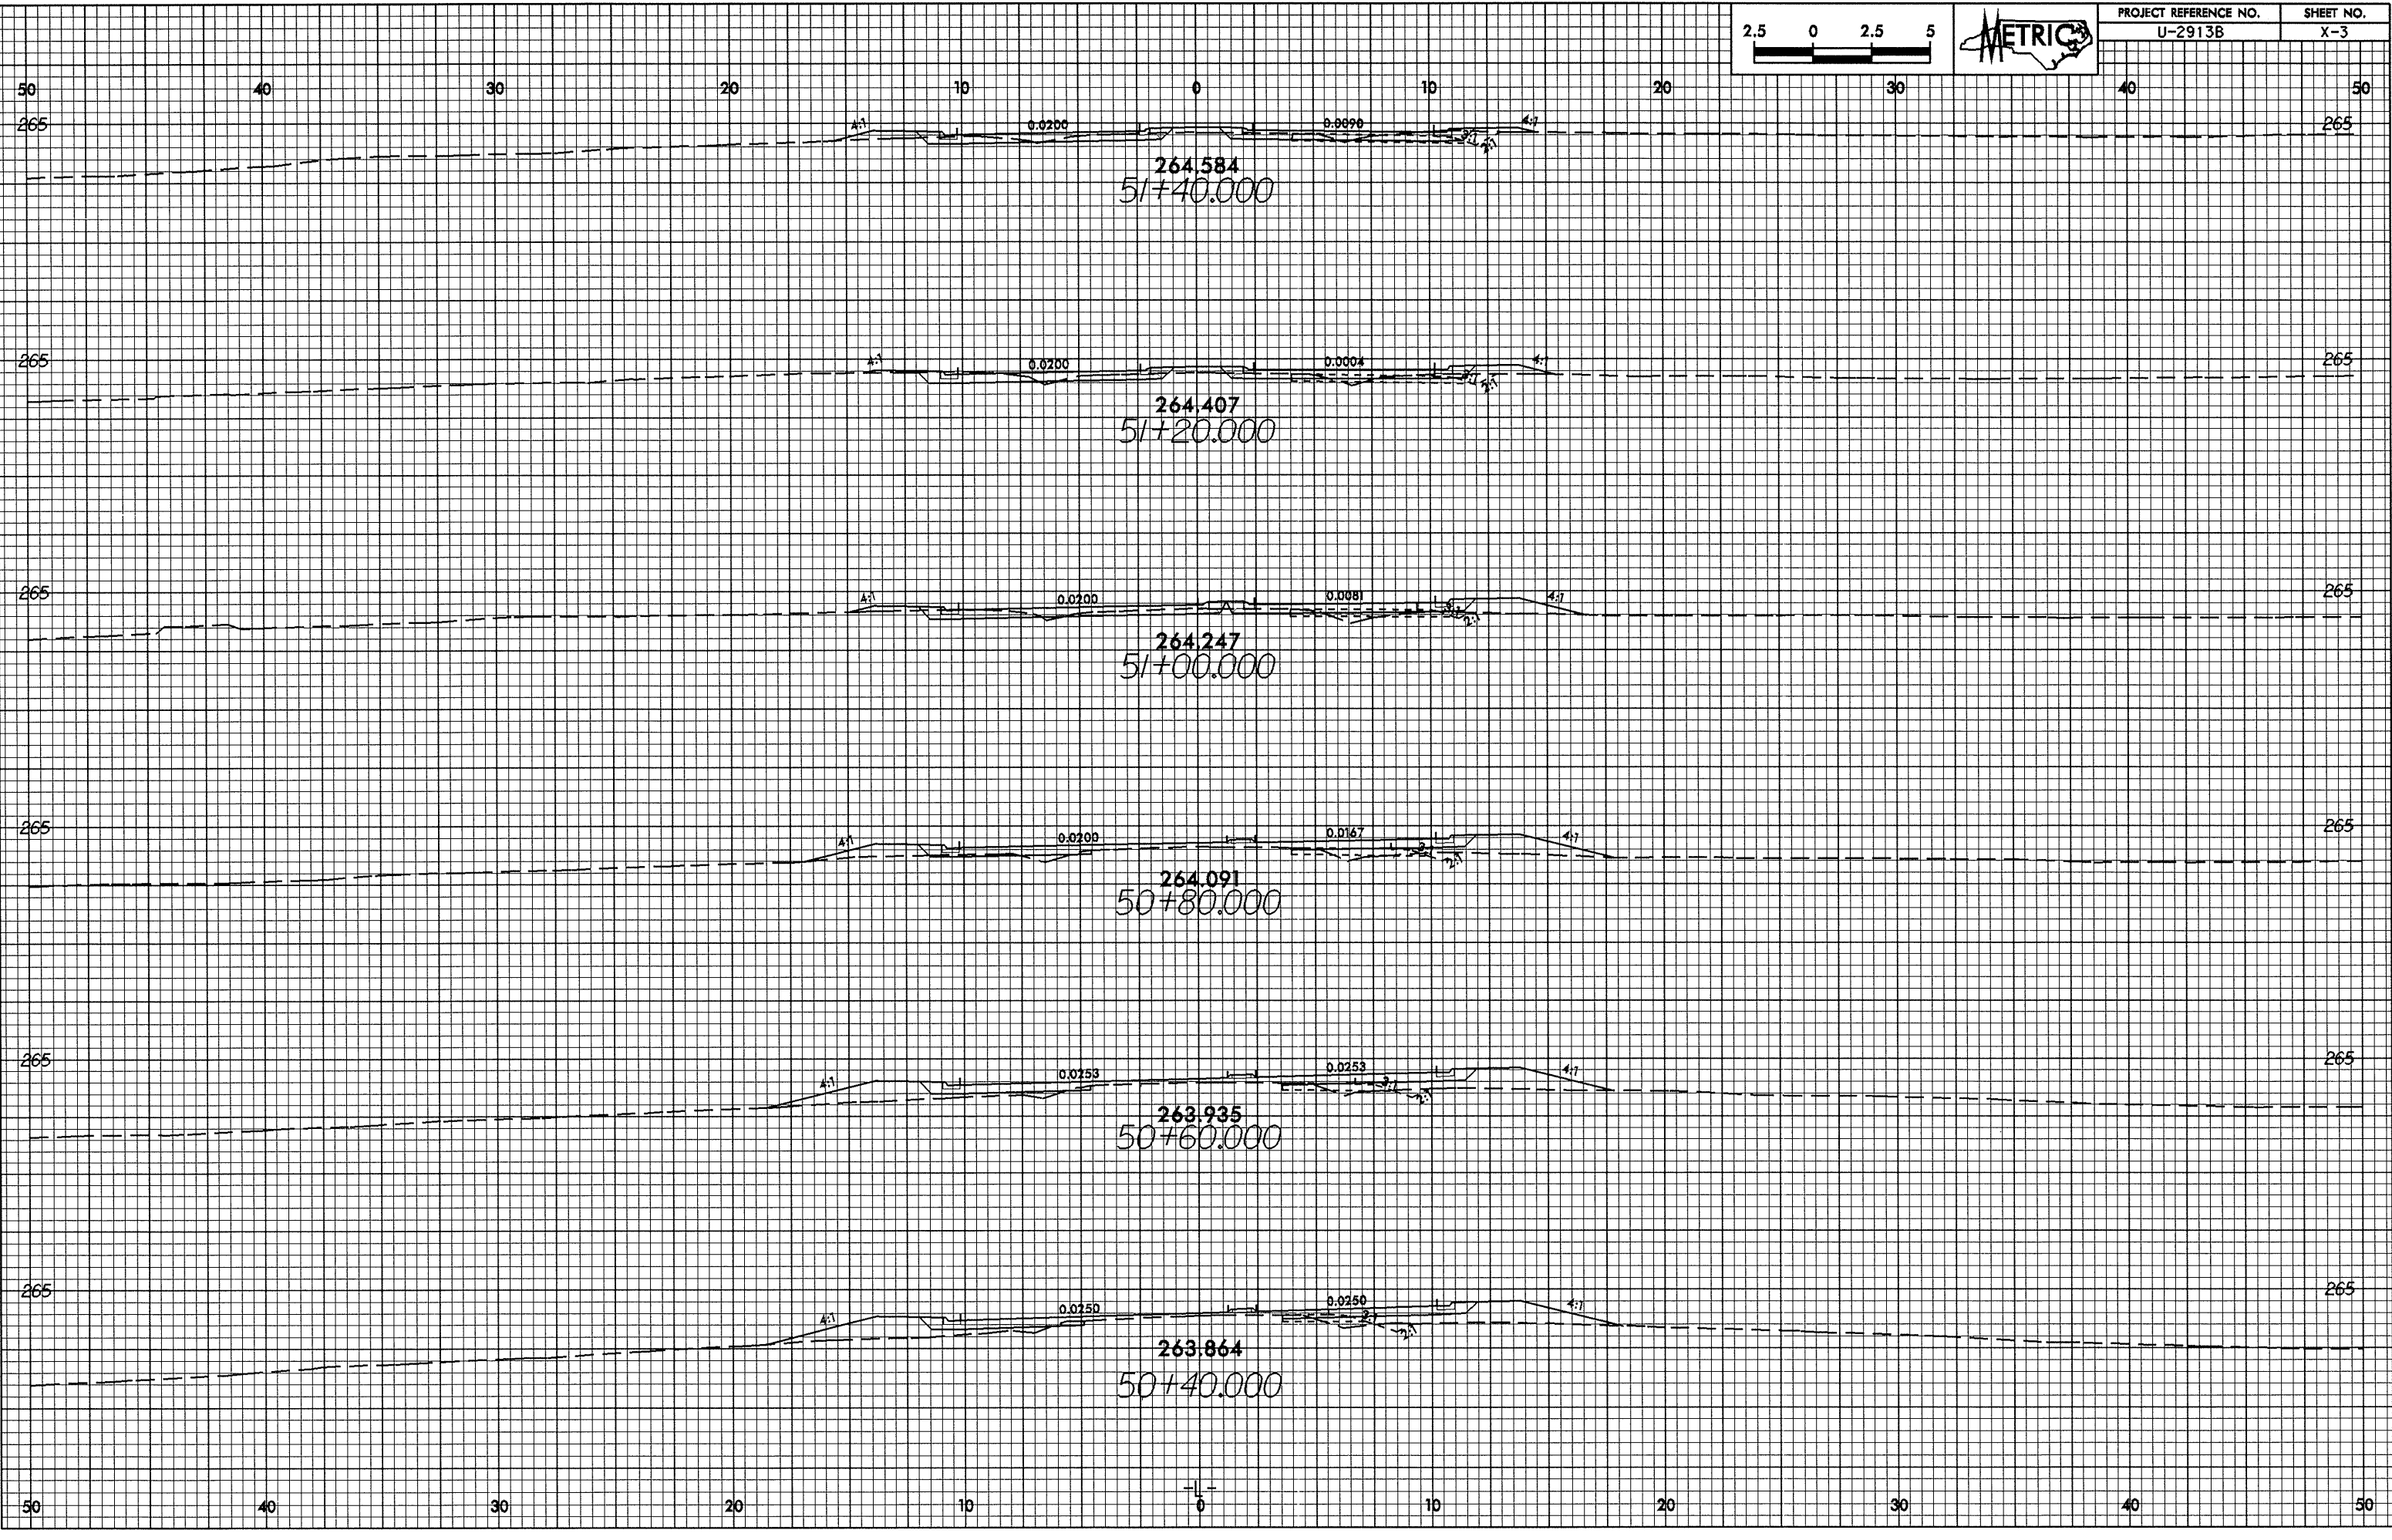

264.584
51+40.000

264.407
51+20.000

264.247
51+00.000

264.091
50+80.000

263.935
50+60.000

263.864
50+40.000