



14-OCT-2006 14:51  
D:\paw-draw AT 10/22/06\11-01

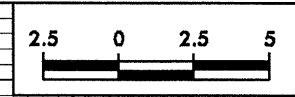

PROJECT REFERENCE NO.	SHEET NO.
U-2913B	X-2

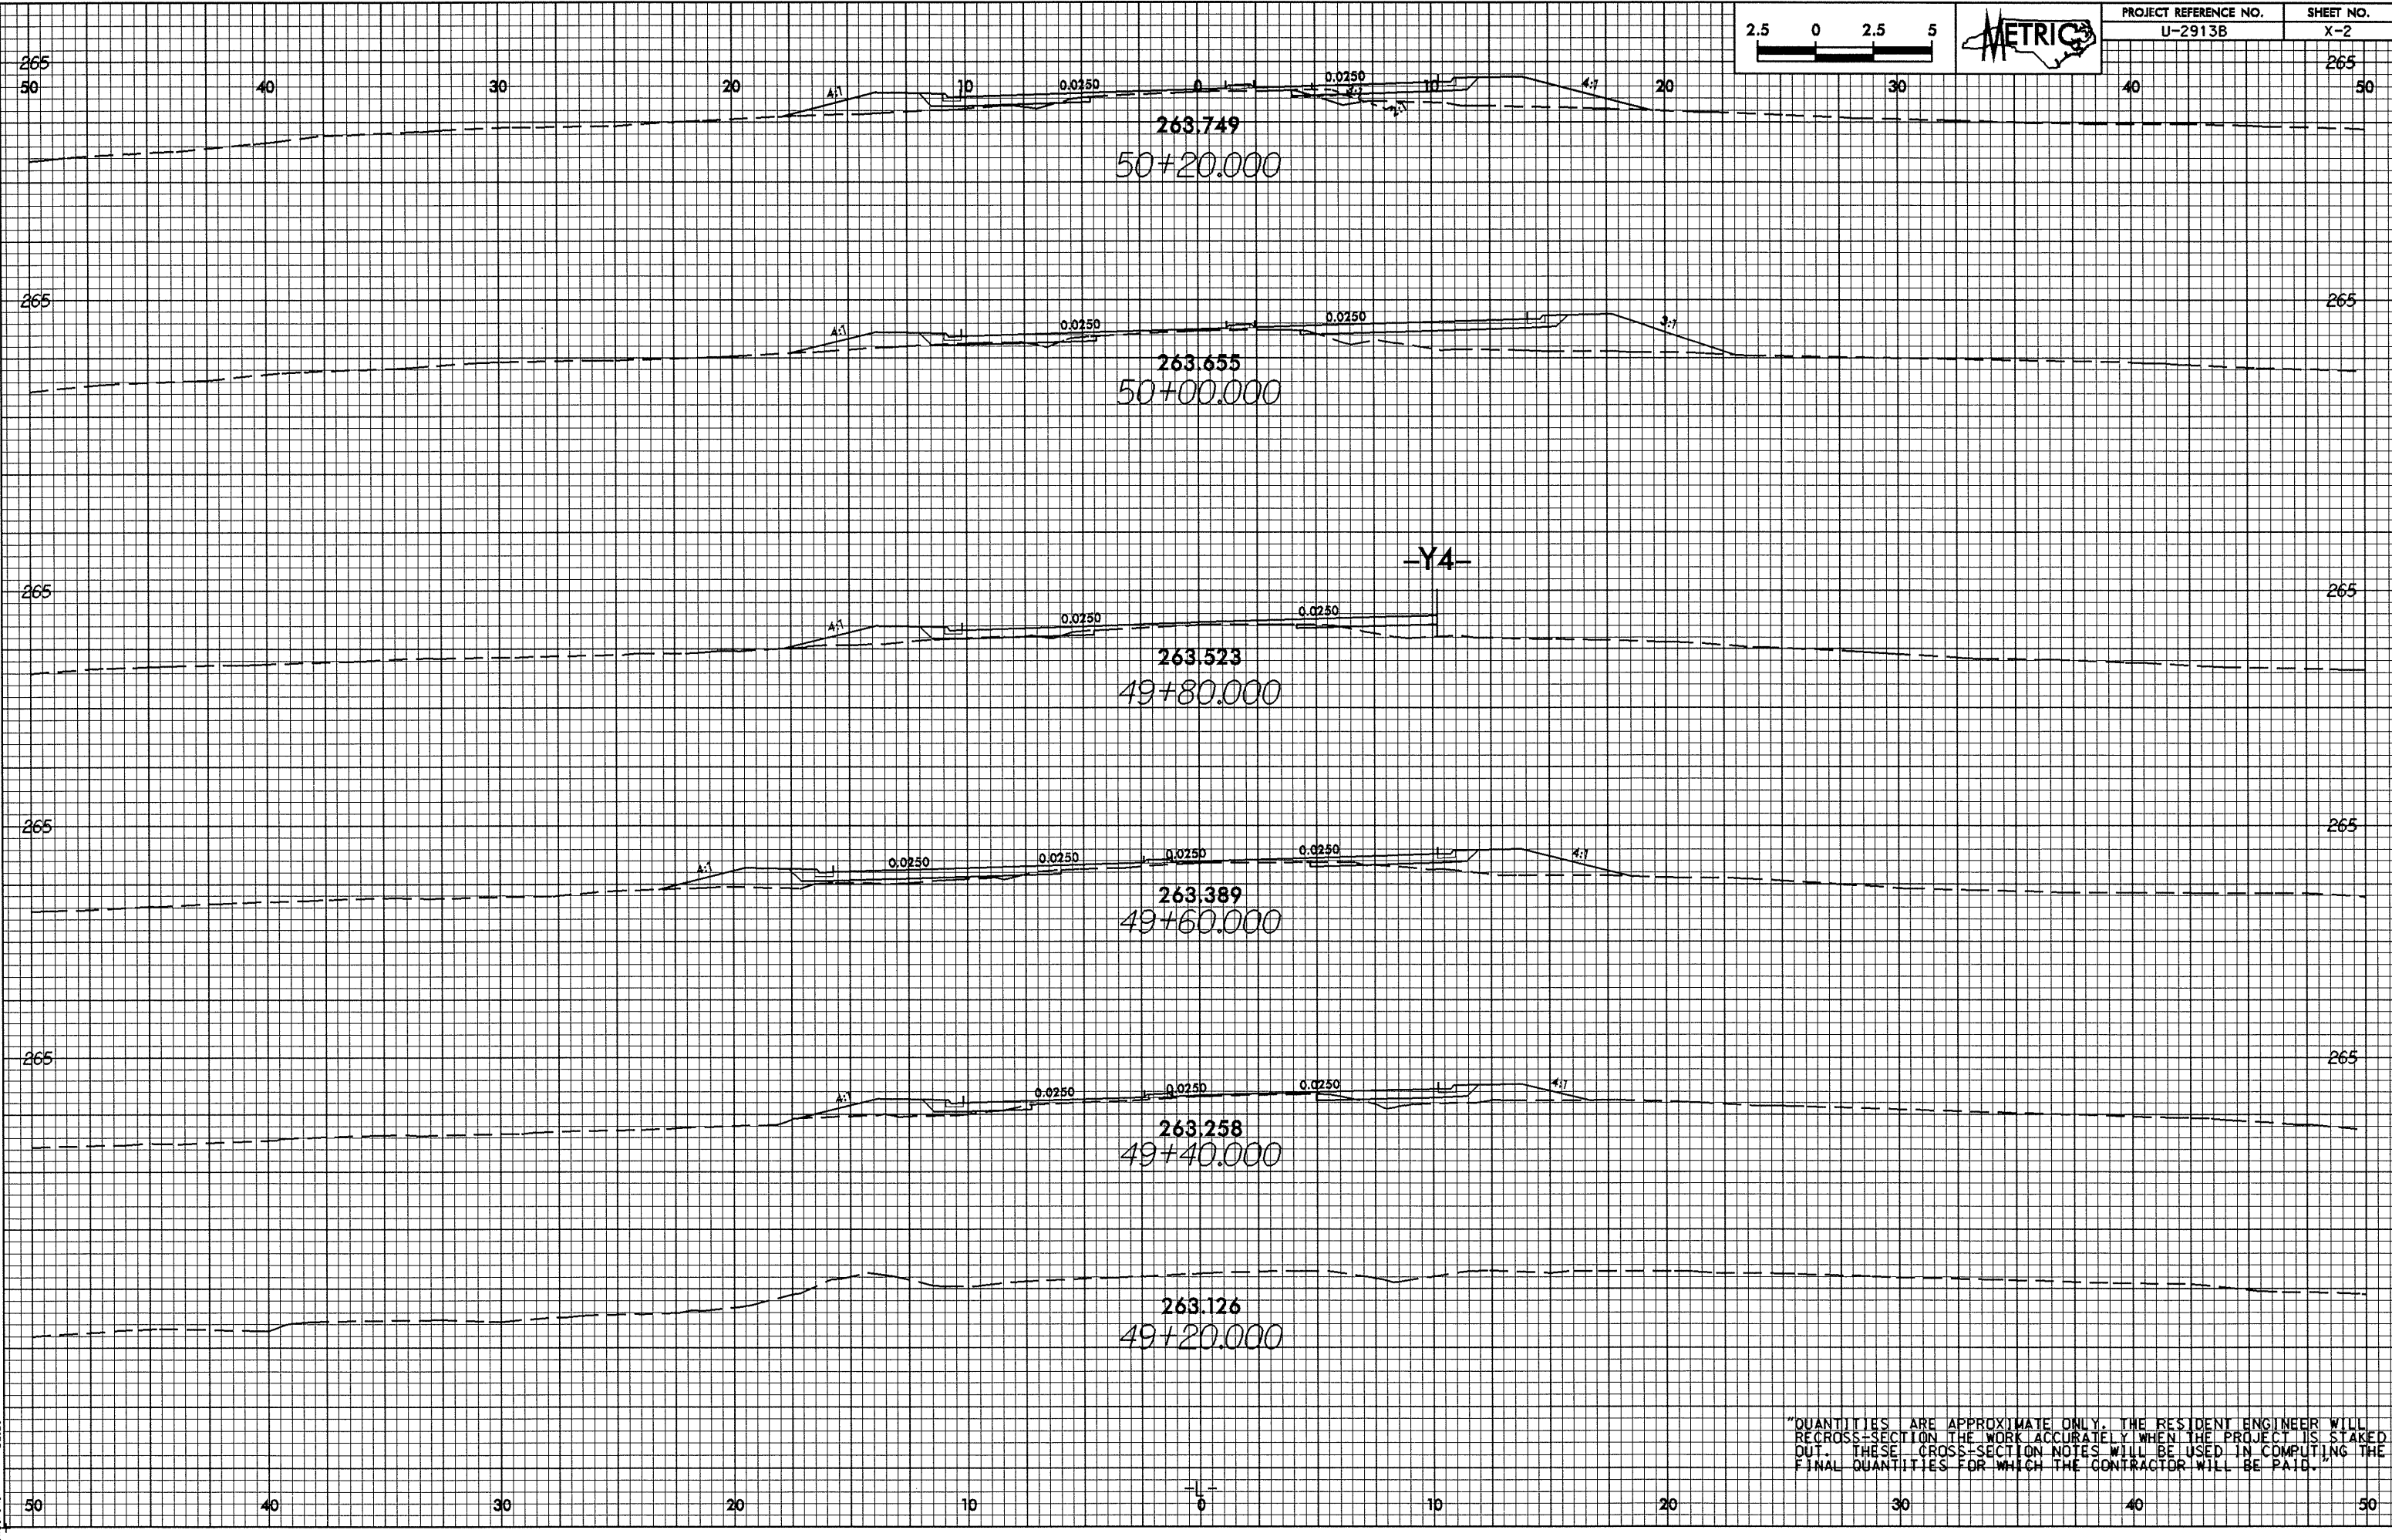

"QUANTITIES ARE APPROXIMATE ONLY. THE RESIDENT ENGINEER WILL RE-CROSS-SECTION THE WORK ACCURATELY WHEN THE PROJECT IS STAKED OUT. THESE CROSS-SECTION NOTES WILL BE USED IN COMPUTING THE FINAL QUANTITIES FOR WHICH THE CONTRACTOR WILL BE PAID."