


UTILITIES BY OTHERS

NOTE:
ALL PROPOSED UTILITY WORK
SHOWN ON THIS SHEET WILL
BE DONE BY OTHERS

TOWN OF WAYNESVILLE
D.B. 482 PG. 1338
TOWN OF WAYNESVILLE
D.B. 482 PG. 1338

$L = \dots$
 $T = \dots$
 $R = 161.85'$
 $SE = 0.0323$
 $RUNOFF = 5'$

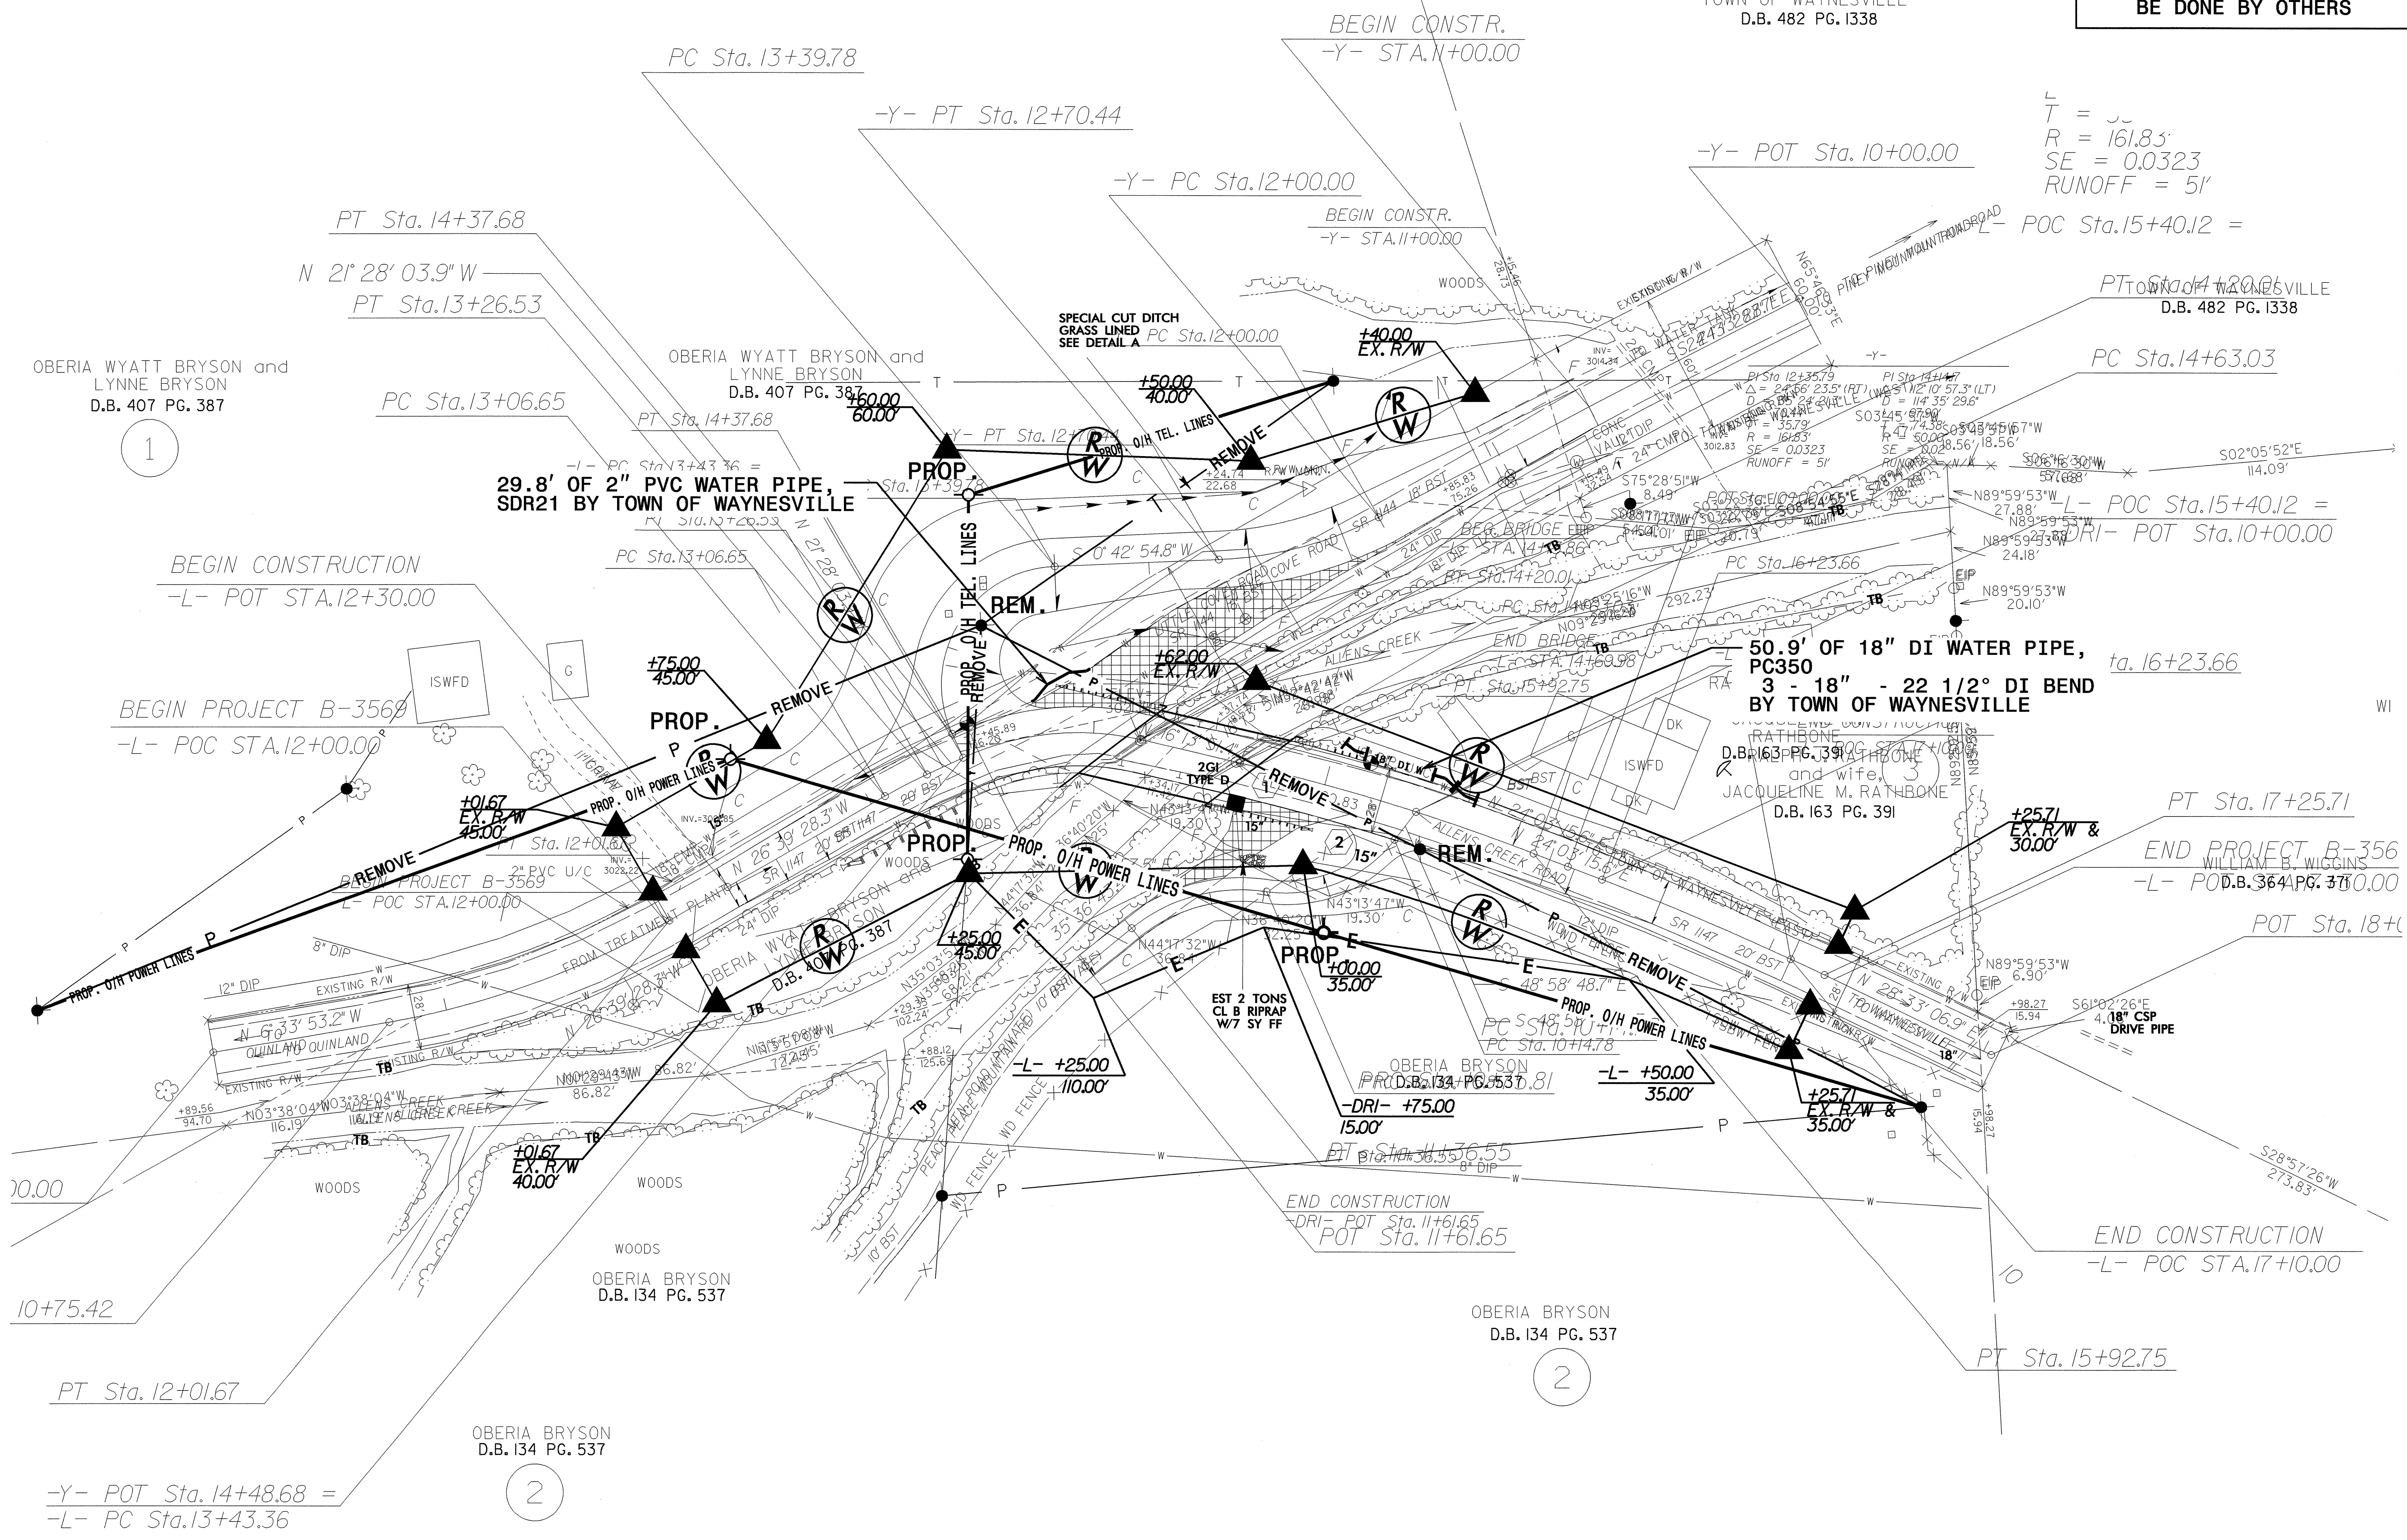

1

2

8/17/99
28-OCT-2004 10:47
R:\Utilities\Fd\B3659_ut_uo-1.dgn
Bumbarer AT DS21268