



8/23/99

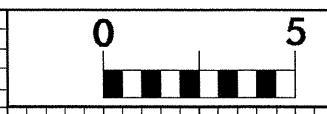

PROJ. REFERENCE NO.
B-3659

SHEET NO.
X-7

70 60 50 40 30 20 10 0 10 20 30 40 50 60 70

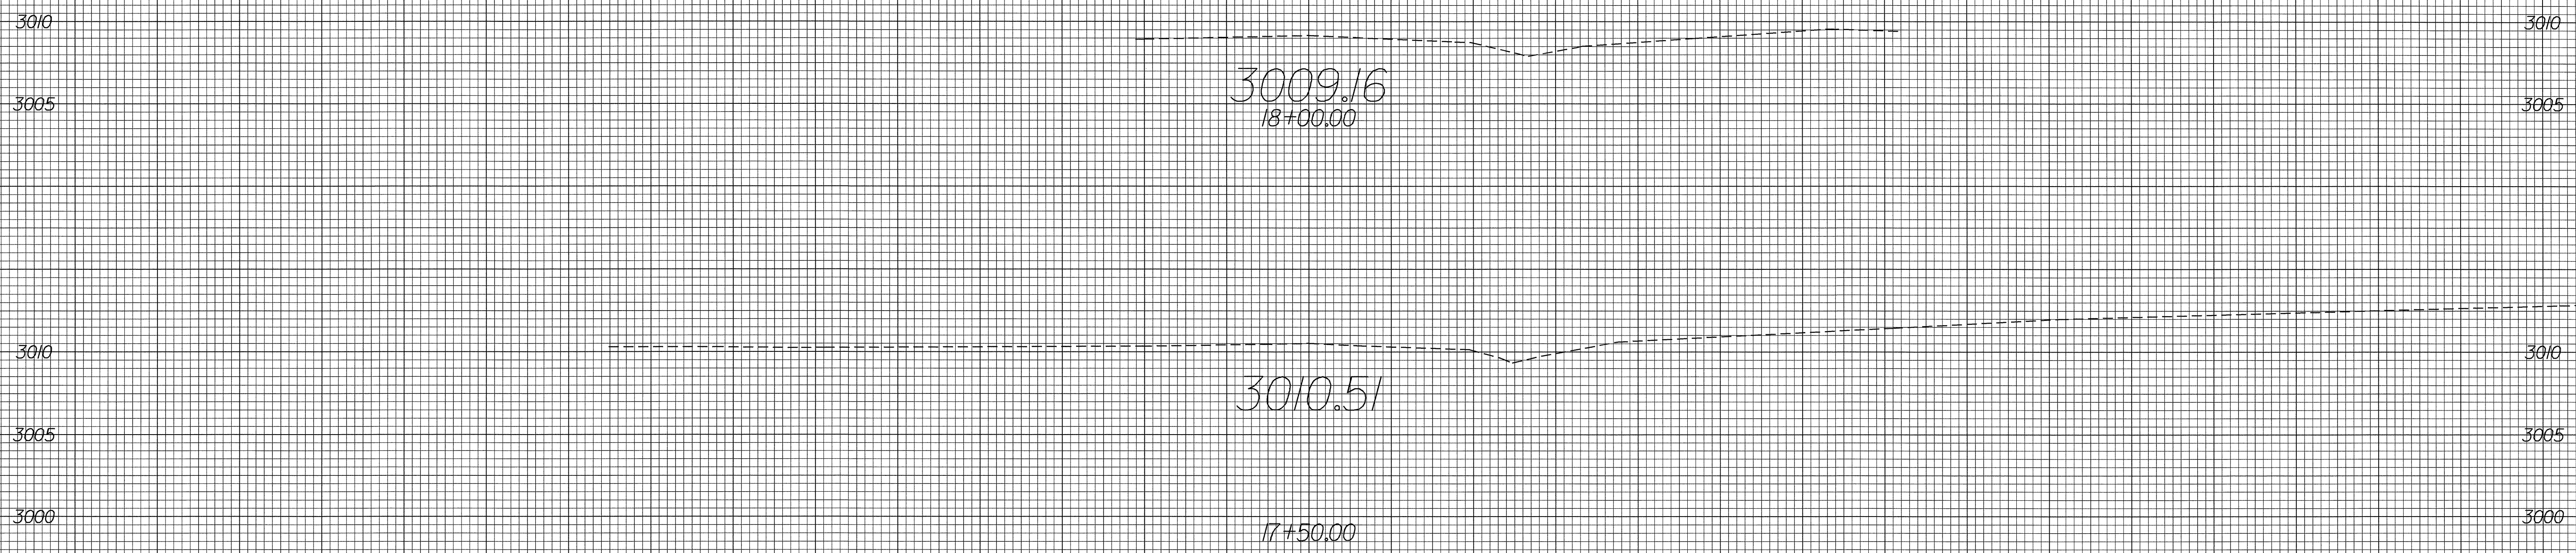

END CONSTRUCTION -L- STA. 17+10.00

70 60 50 40 30 20 10 0 10 20 30 40 50 60 70

26-OCT-2004 07:58
RSMeans
AT R0187117