
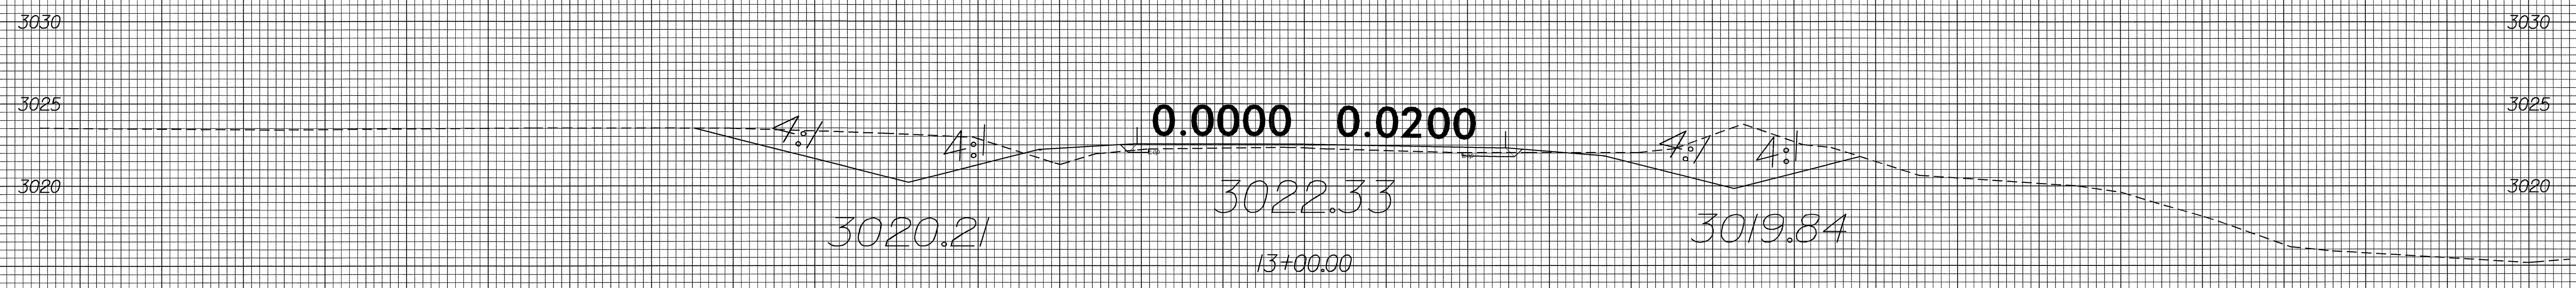


8/23/99

70 60 50 40 30 20 10 0 10 20 30 40 50 60 70

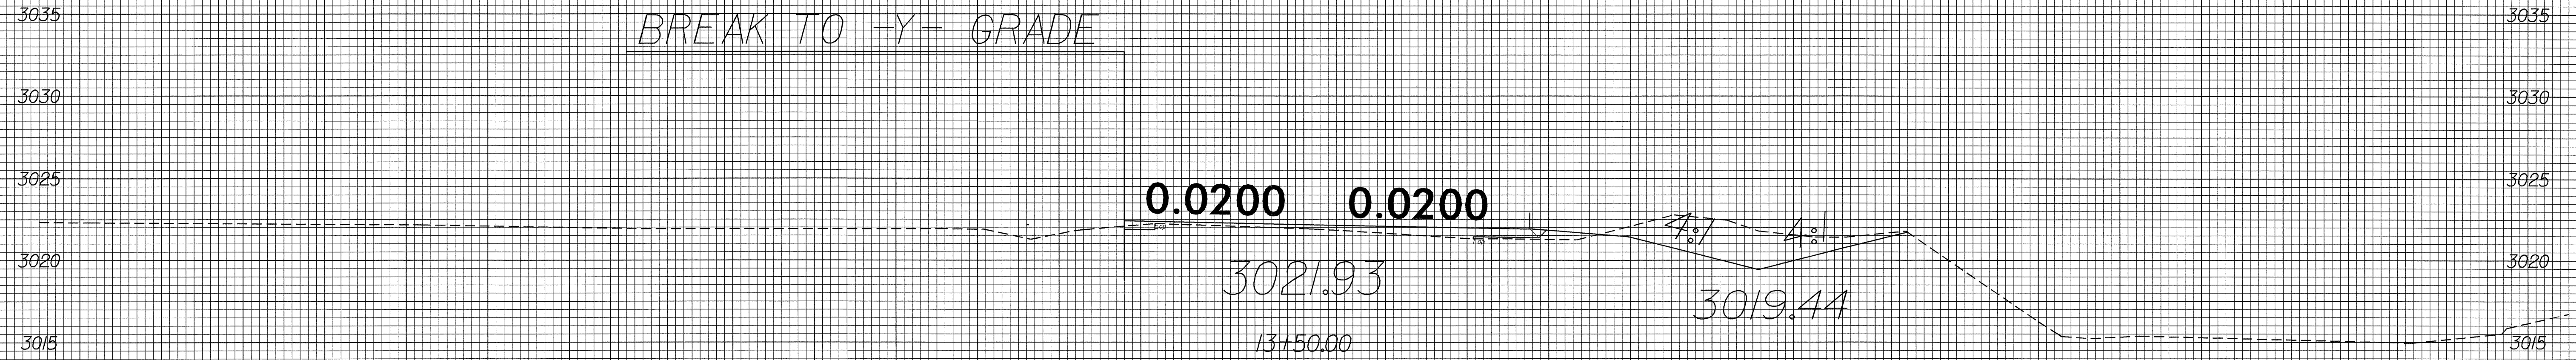

70 60 50 40 30 20 10 0 10 20 30 40 50 60 70

26-OCT-2004 01:58  
 R:\xv\1001  
 RShilling AT RD187117