


OVERTOPPING FLOOD DATA

OVERTOPPING DISCHARGE	17,600+ CFS
FREQUENCY OF OVERTOPPING FLOOD	500 YRS.+
OVERTOPPING FLOOD ELEVATION	884.300


HORIZONTAL CURVE DATA

PI STA.	19+23.01 -L-
Δ	43°-41'-33.1"(RT.)
D	24°-30'-00"
L	178.34'
T	93.76'
R	233.86'

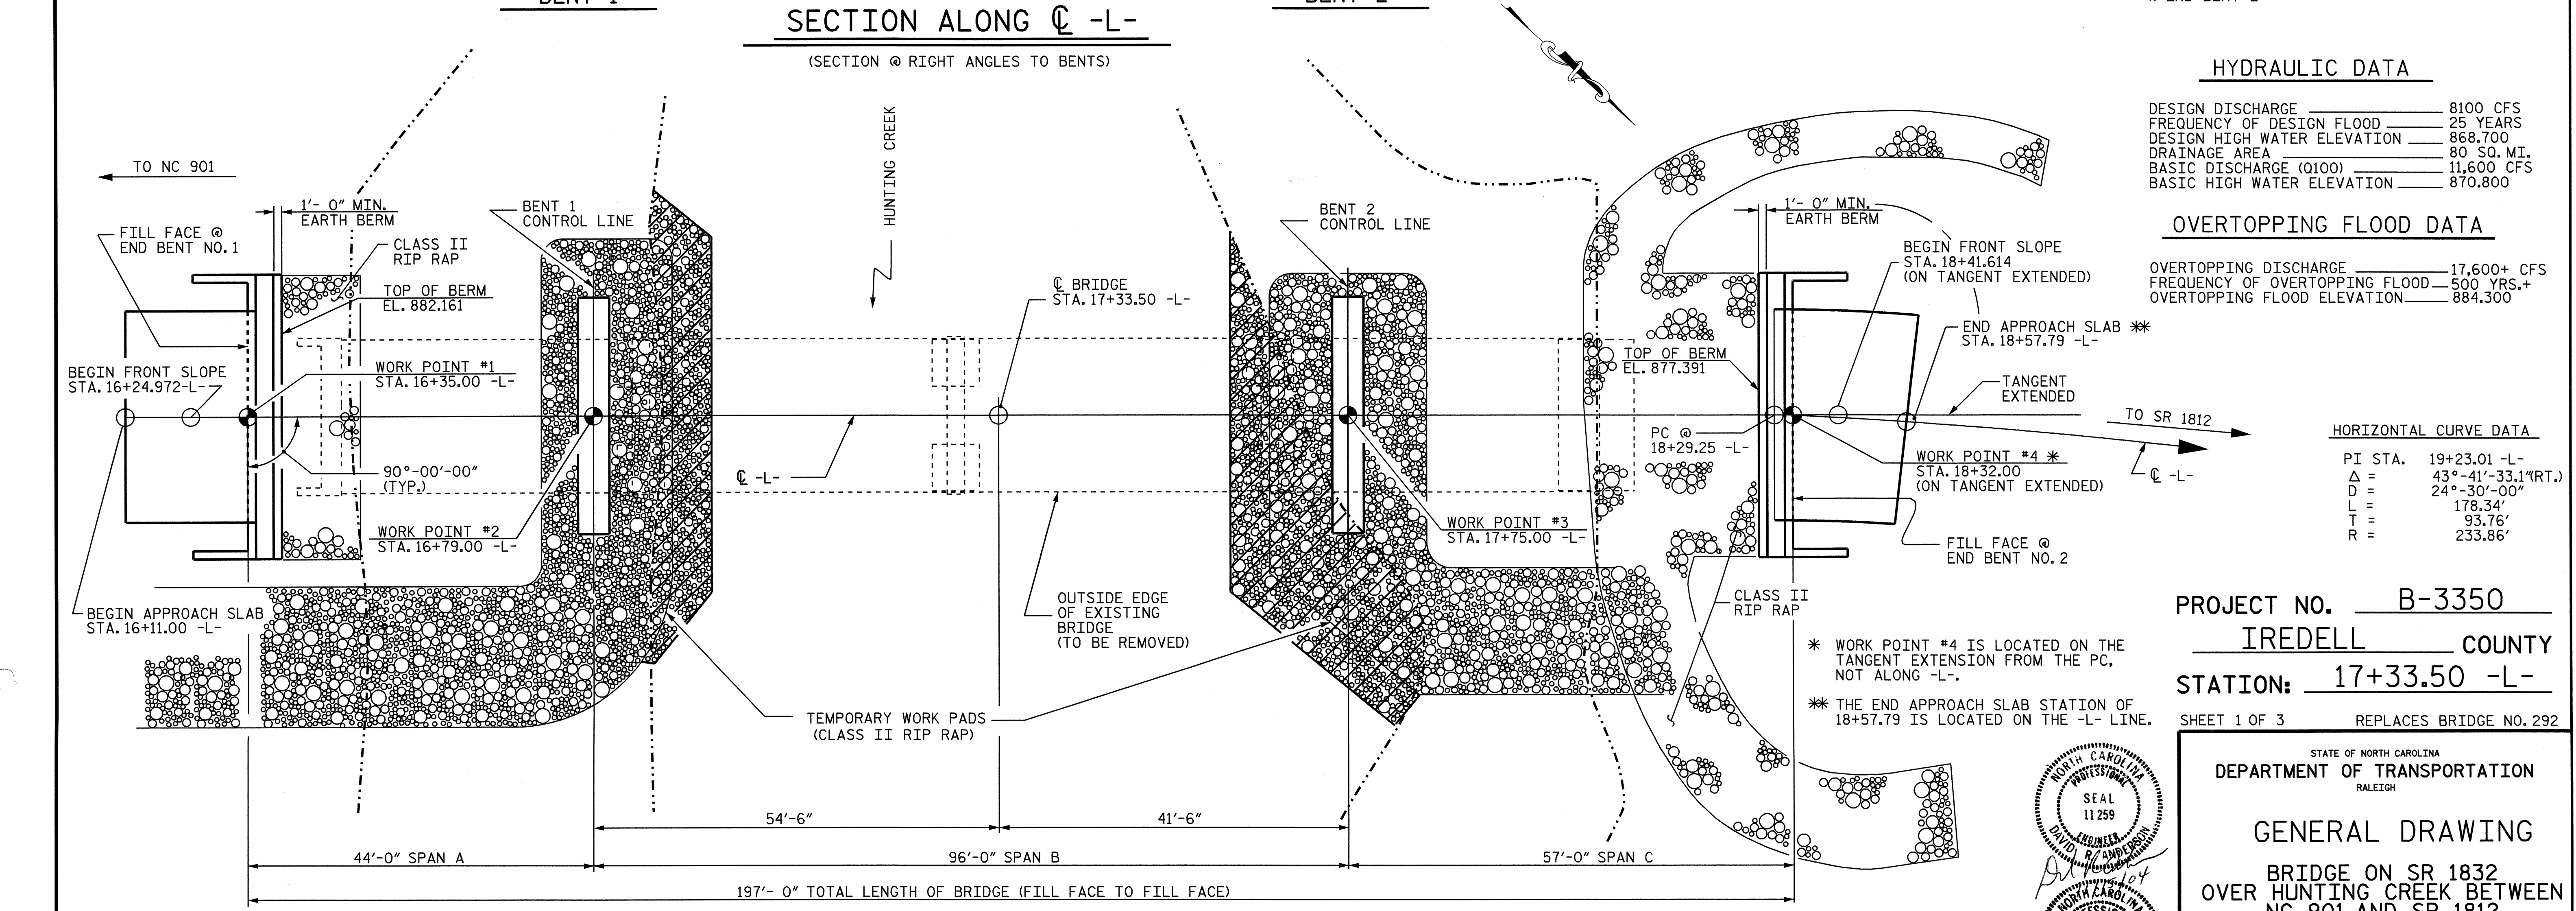

DRAWN BY: D.R.A./SWANCOPE DATE: 5-28-02
 CHECKED BY: T.A. WALTER DATE: 8-26-04

(PILES, COLUMNS, DRILLED PIERS NOT SHOWN FOR CLARITY)

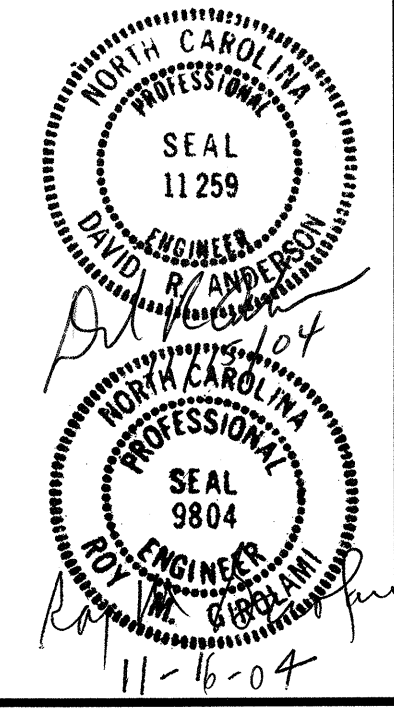

PROJECT NO. B-3350
IREDELL COUNTY
 STATION: 17+33.50 -L-
 SHEET 1 OF 3 REPLACES BRIDGE NO. 292

STATE OF NORTH CAROLINA
 DEPARTMENT OF TRANSPORTATION
 RALEIGH

GENERAL DRAWING
 BRIDGE ON SR 1832
 OVER HUNTING CREEK BETWEEN
 NC 901 AND SR 1812

REVISIONS					SHEET NO.
NO.	BY:	DATE:	NO.	BY:	DATE:
1			3		
2			4		

TOTAL SHEETS: 35