
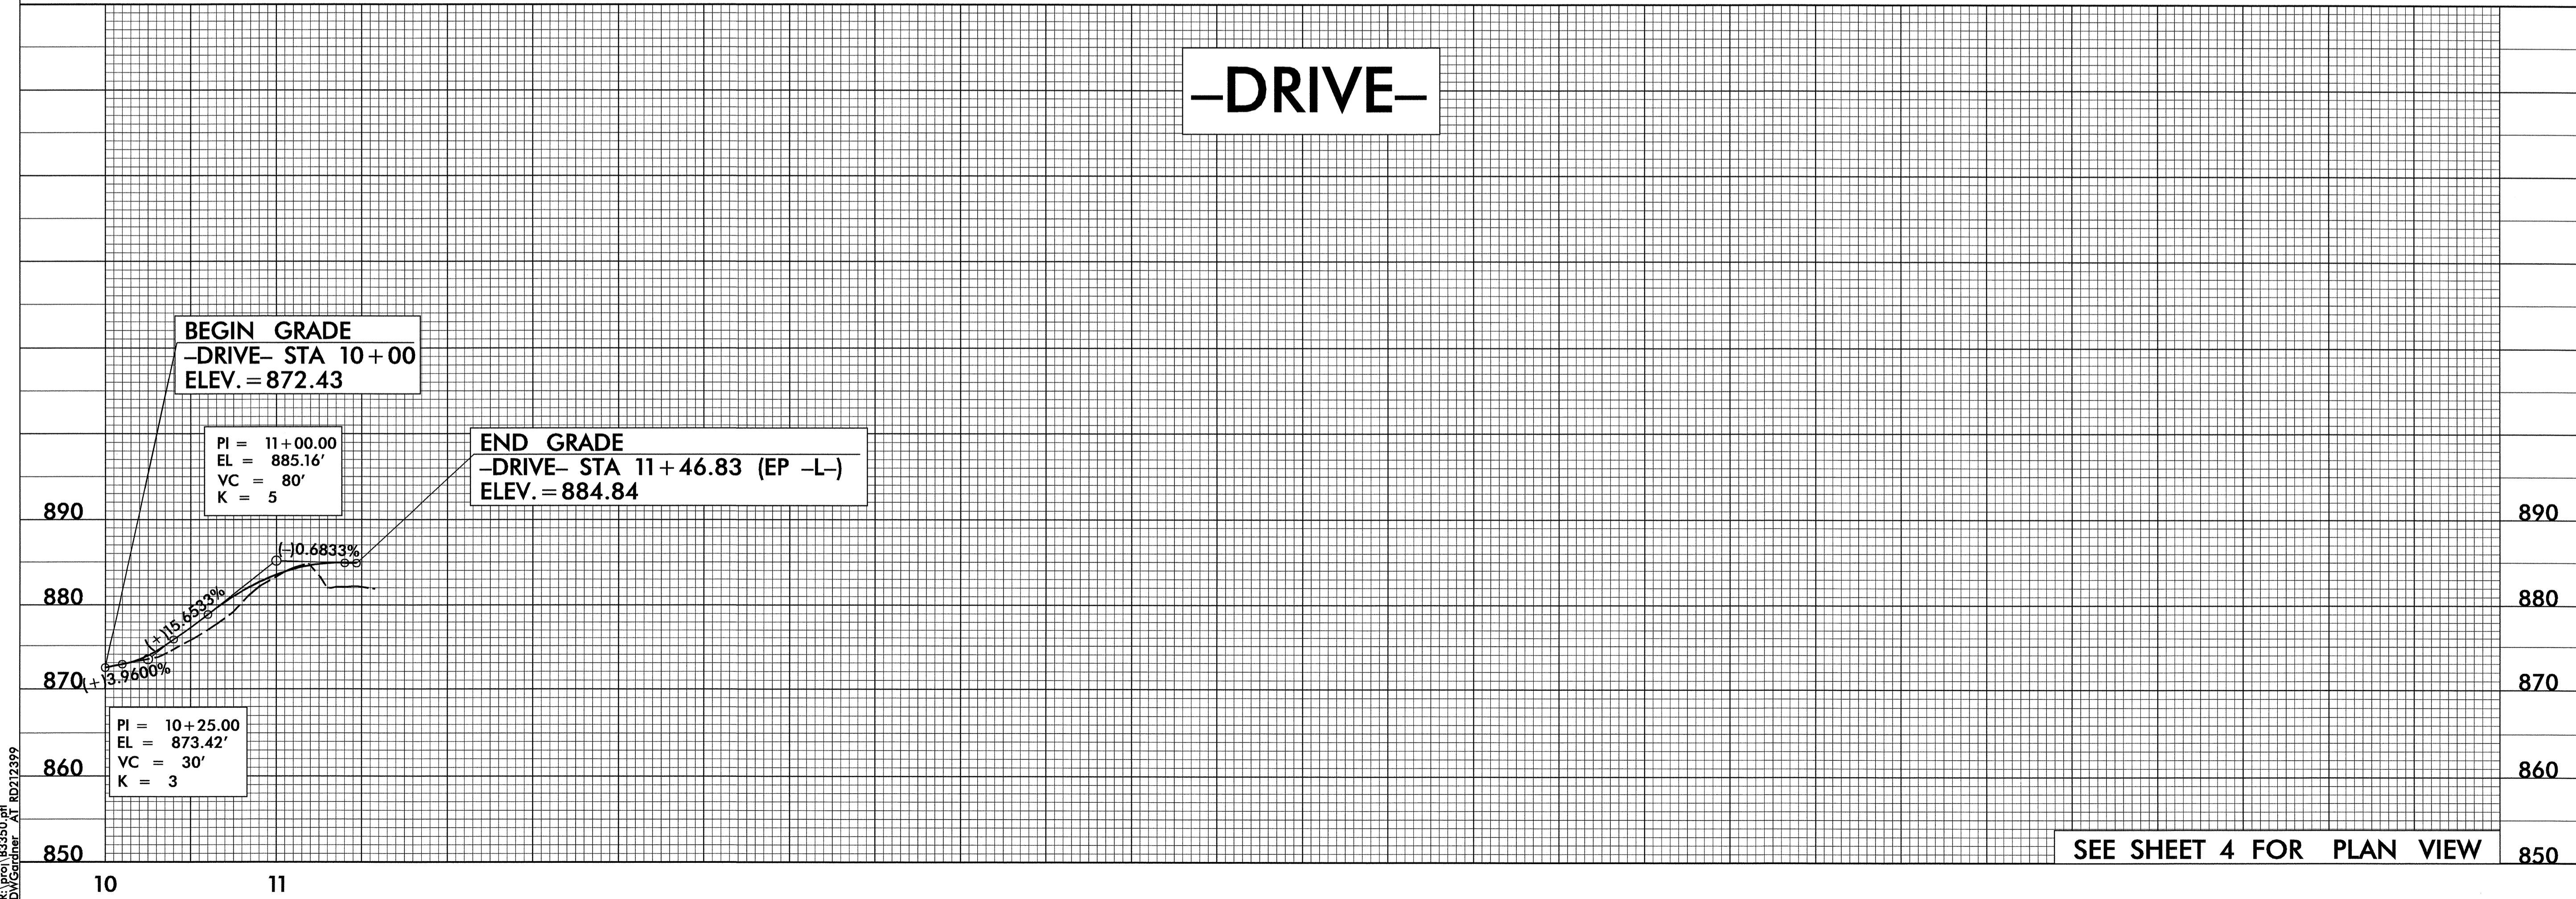


52899

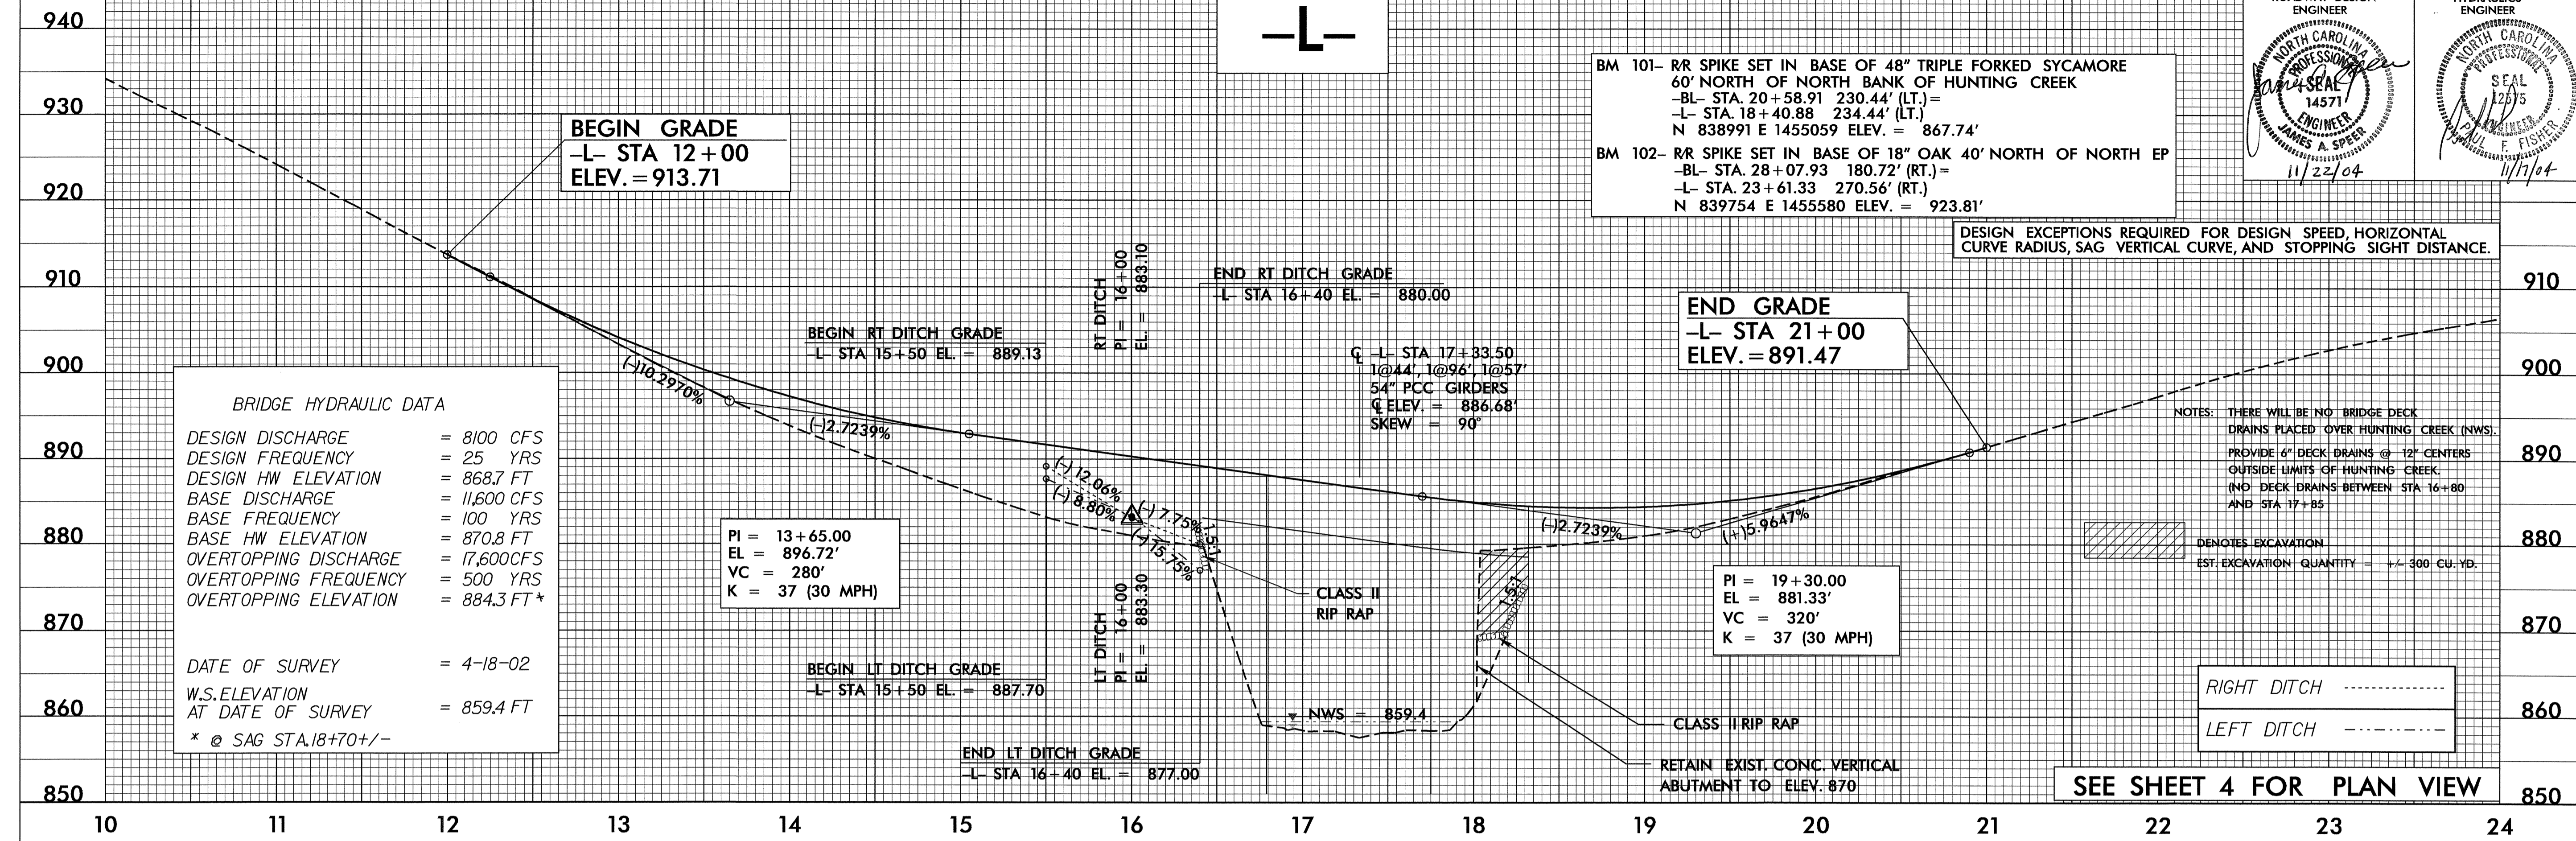

27-OCT-2004 13:49
D:\pcc\183350.dwg RD212399