


8/23/99

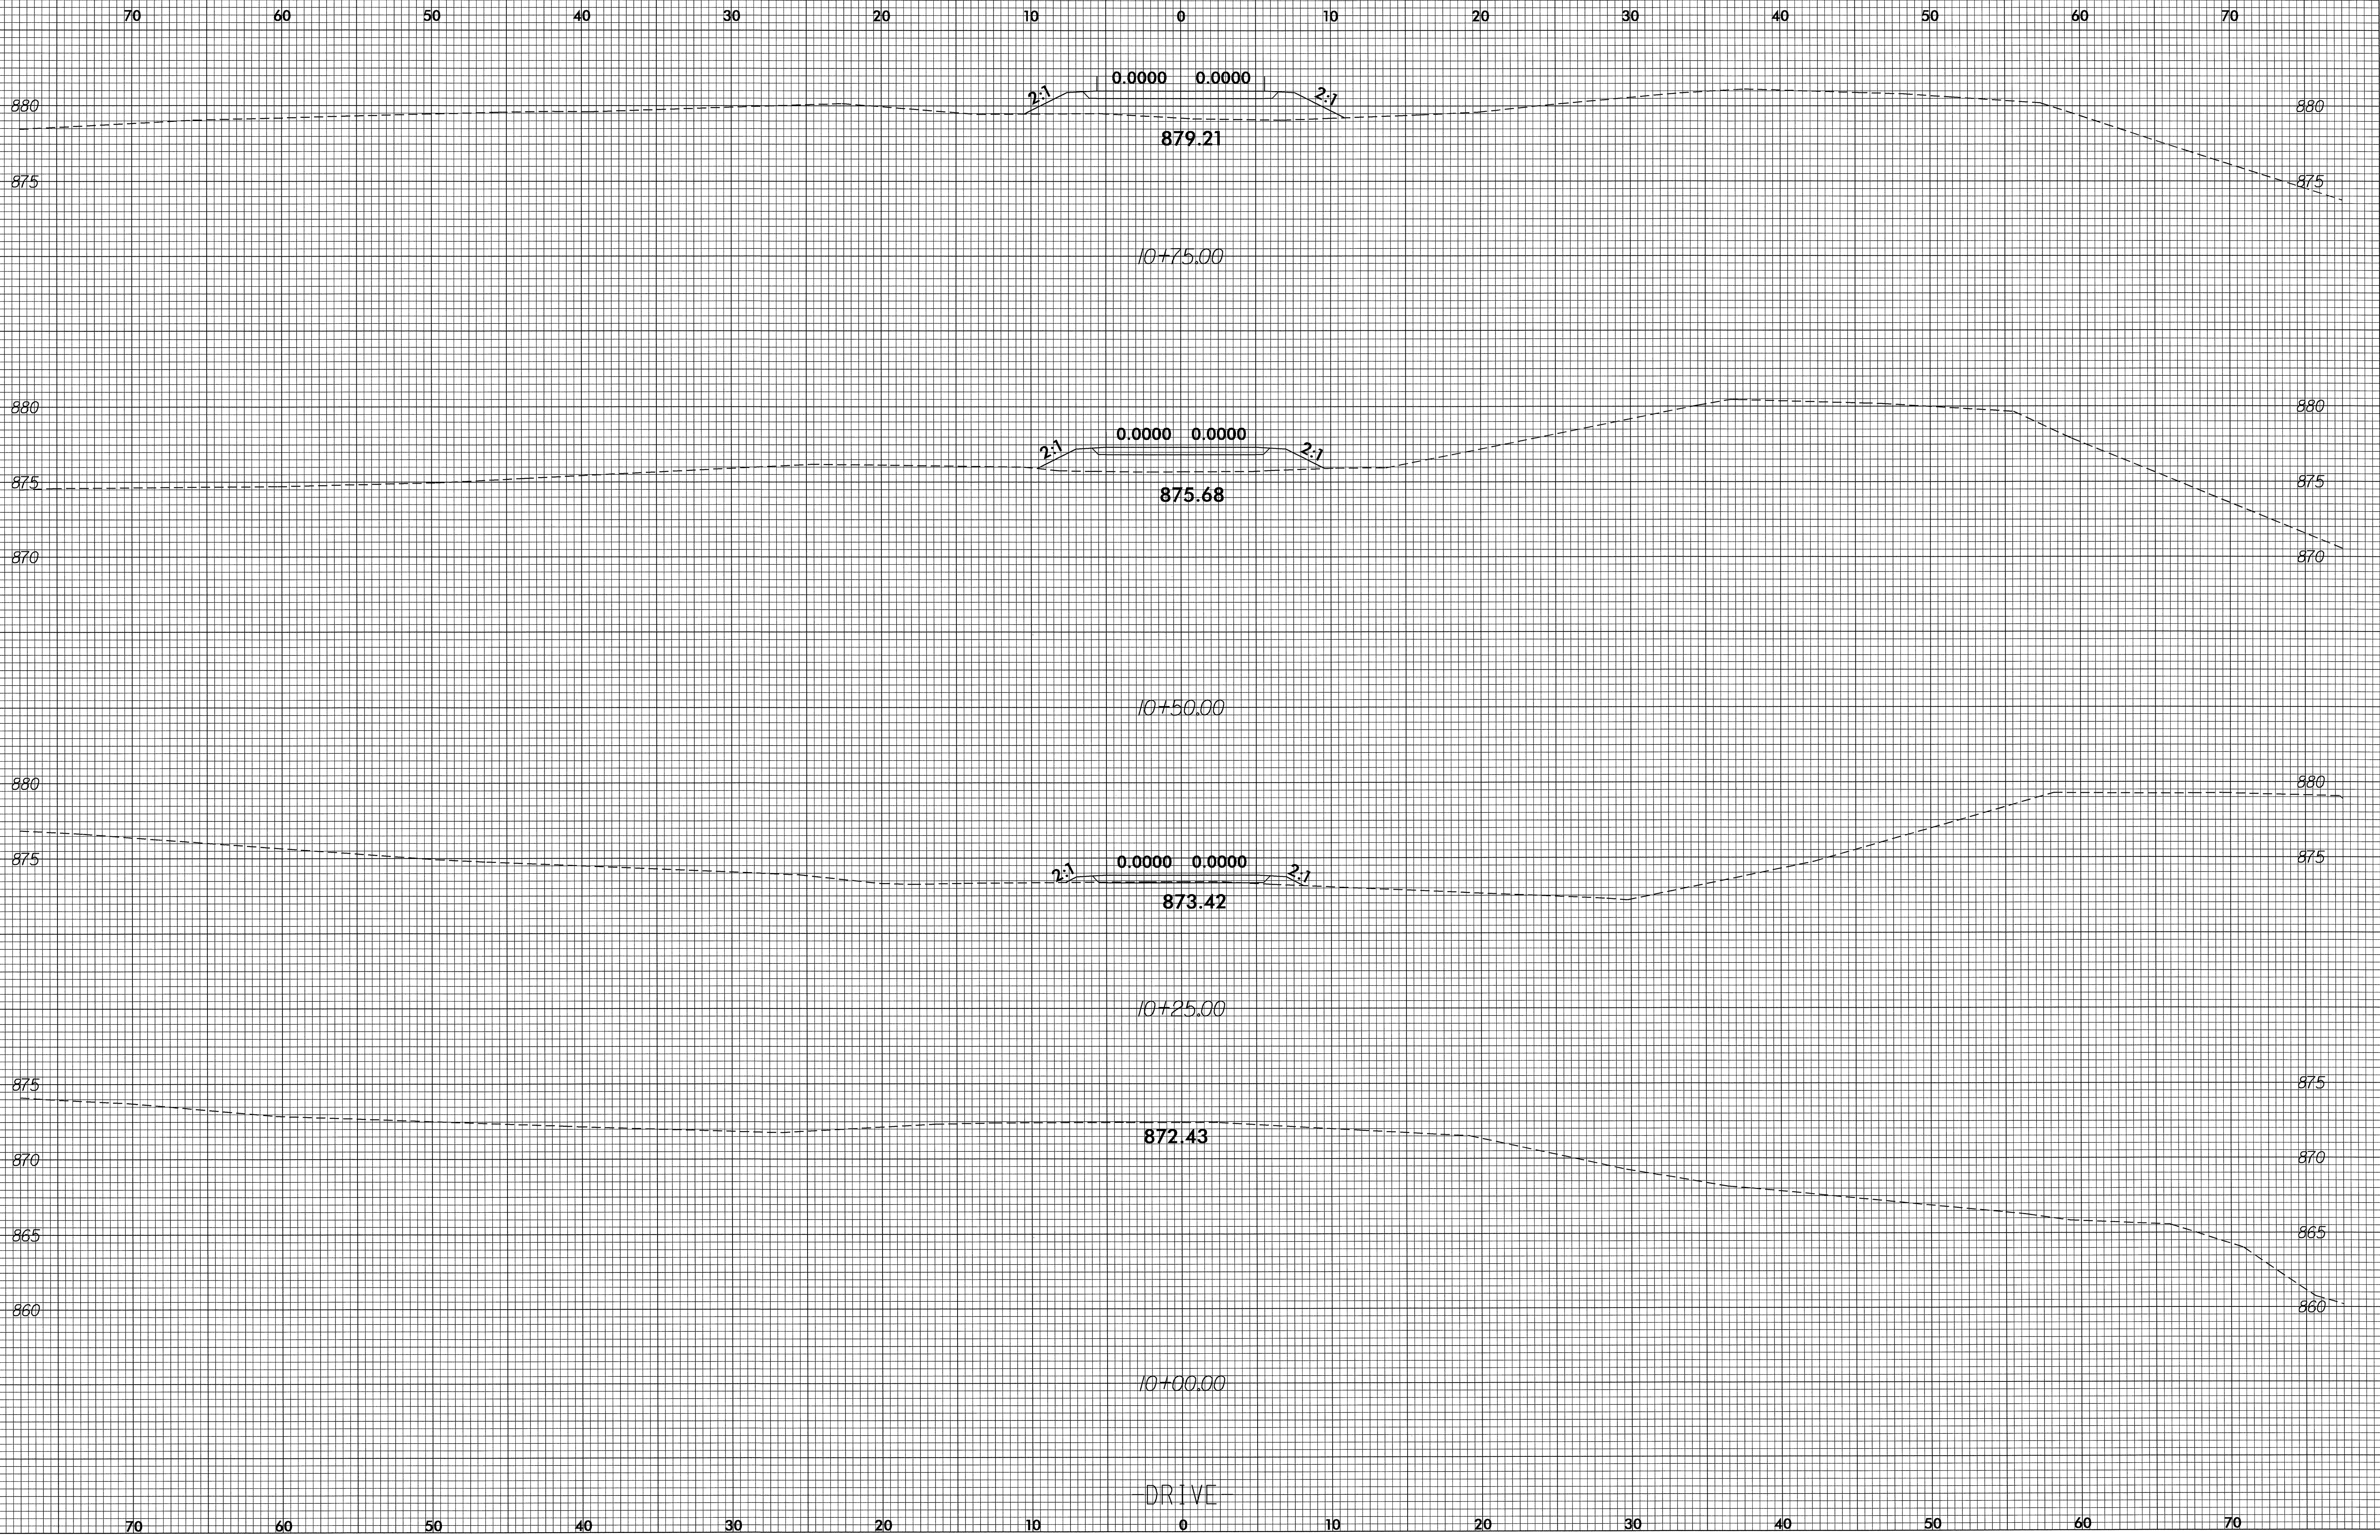

15-OCT-2004 08:09
D:\garden\rd-07\dwg\rd212399